

45

FISHER AMES SUBDIVISION

— OF —

LOTS 1 AND 2 BLOCK 1 OF AMES OUT LOTS

— TO —

THE CITY OF ST PAUL

SURVEYED BY

FORBES & LAWSON 357 JACKSON ST

We hereby certify to having surveyed and platted the property as described on this map as lots 1 and 2, block 1 of Ames out lots and have placed iron monuments at the corners of each and every block as shown on this plat and the same is correct

C. A. Forbes
Forbes & Lawson
Surveyors

State of Minnesota }
County of Ramsey } On this 16th day of June, A. D. 1886, personally appeared before the undersigned Chas. A. Forbes of the firm of Forbes and Lawson to me well known and acknowledged that they executed the foregoing certificate as their own free act and deed.

W. L. Bartean
Notary Public
Ramsey Co. Minn.

This is to certify that Fisher Ames and Adah M. Ames his wife proprietors of lots 1 and 2, block 1 of Ames out lots, has caused the same to be surveyed and platted, and hereafter known as Fisher Ames subdivision of lots 1 and 2, block 1 of Ames out lots, to the city of St Paul as shown by this plat, and hereby dedicate to the public, and for the public use forever all the streets, avenues, alleys, parks and boulevards, as herein indicated.

Witness our hands and seals this 16th day of June, 1886.

In presence of
W. L. Bartean
C. A. Forbes

Fisher Ames
Adah M. Ames

State of Minnesota }
County of Ramsey } On this 16th day of June, A. D. 1886, personally appeared before the undersigned Fisher Ames and Adah M. Ames his wife to me well known and they acknowledged that they executed the foregoing certificate for the uses and purposes therein expressed.

W. L. Bartean
Notary Public
Ramsey Co. Minn.

Accepted and approved this Twenty first day of June, A. D. 1886.

L. P. Peterson
Val Starkey
Plat Commissioners

I hereby recommend the acceptance of the within plat by the common council

L. W. Russell
City Engineer

Accepted by the common council of the city of St Paul on the 16th day of July, 1886


John J. Kelly
City Clerk

Taxes paid July 10, 1886.

James O'Brien
County Auditor
Ramsey Co. Minn.
O'Brien deputy

Assessments paid, July 10th 1886

George B. ...
City Treasurer
St Paul

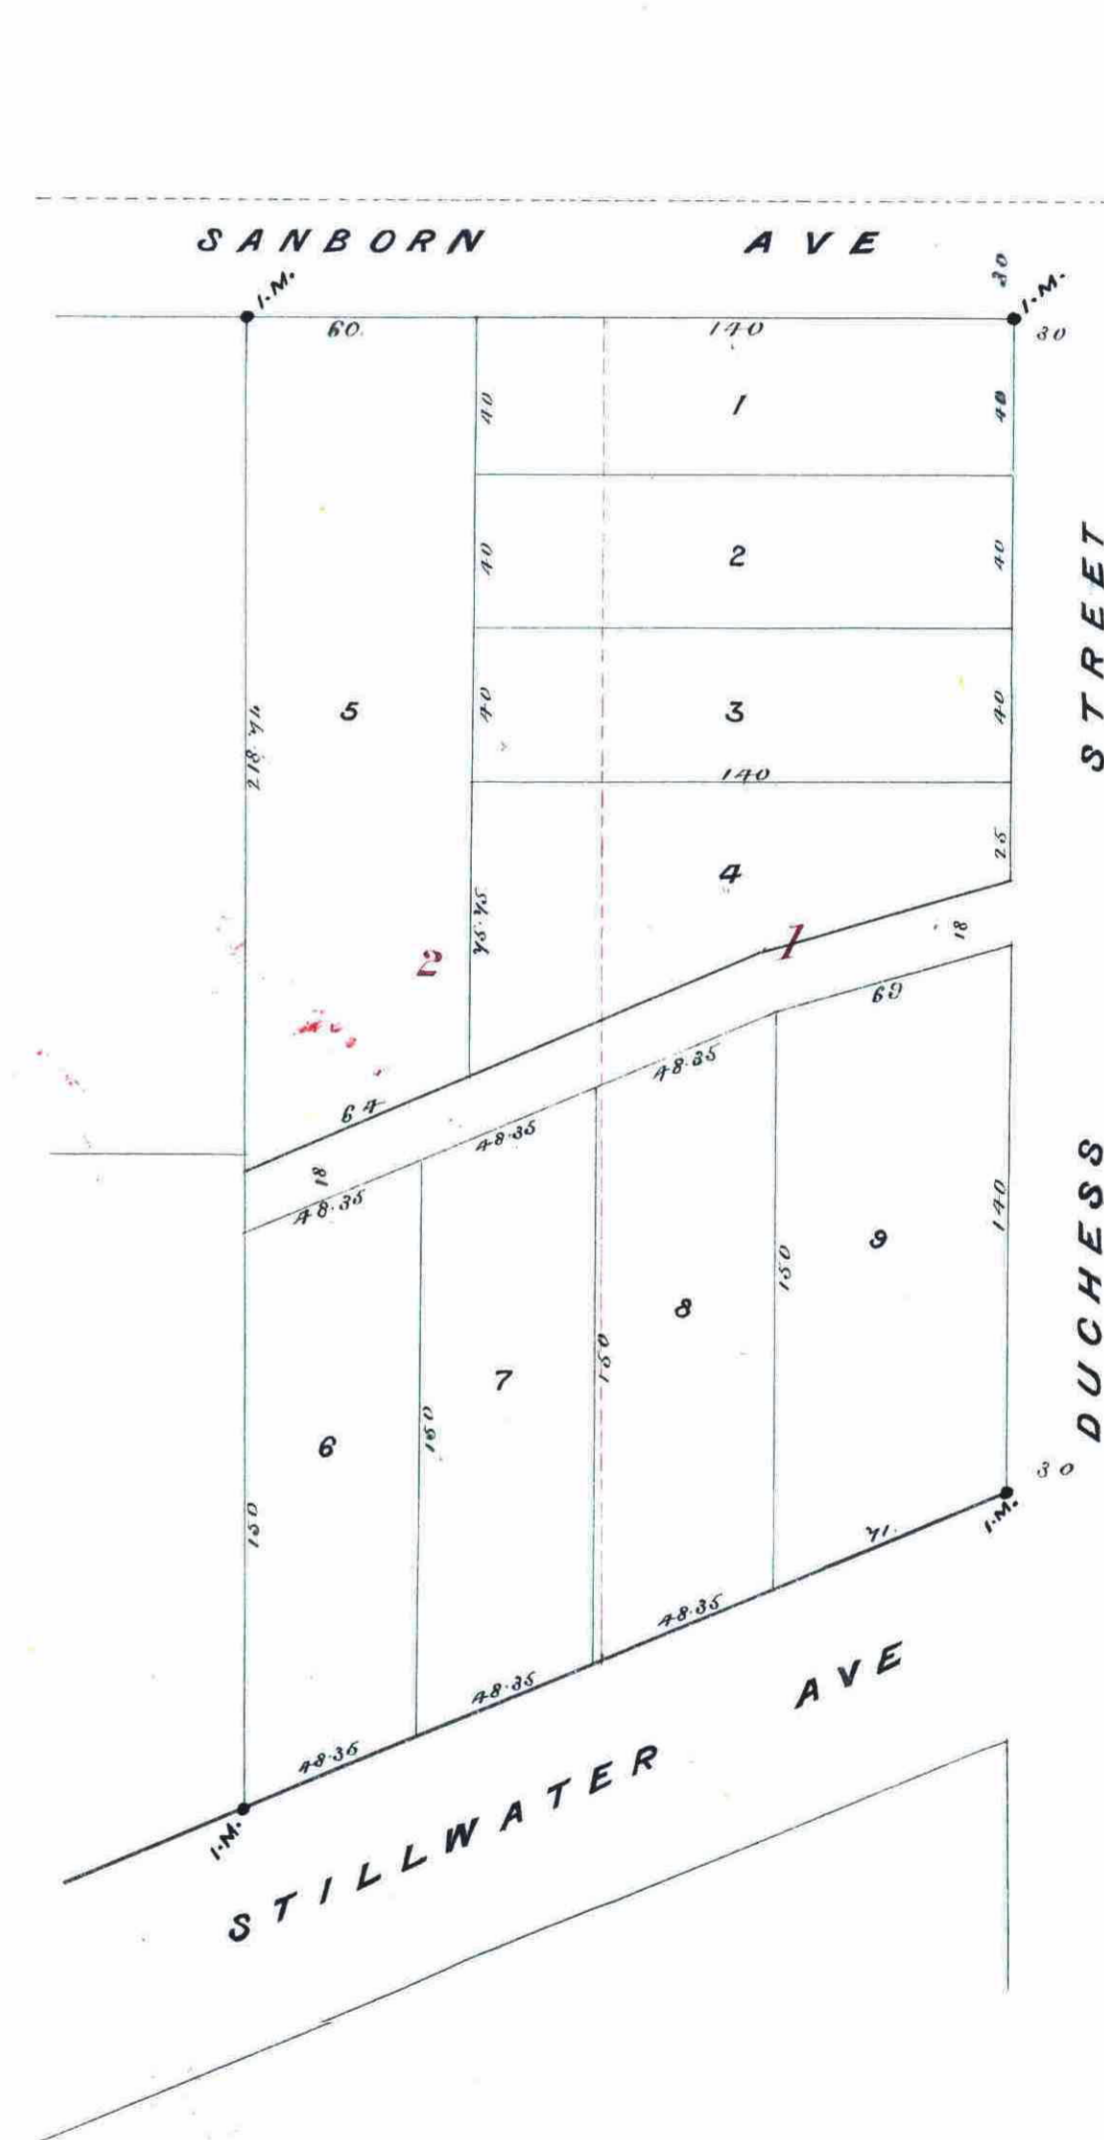

STATE OF MINNESOTA, ss.
County of Ramsey, }
Office of the Register of Deeds.
This is to certify that the within instrument was filed for Record in my office, at St. Paul, on the 16th day of July, A. D. 1886, at 3:25 o'clock P. M., and that the same was duly recorded in Book No. 11, page 45.
By: R. B. Wiley
Register of Deeds