


# ST. ANTHONY PARK SOUTH

RAMSEY Co., MINN.

Scale: 1 in. = 60 feet

HAWLEY & NEWELL

Civil Engrs

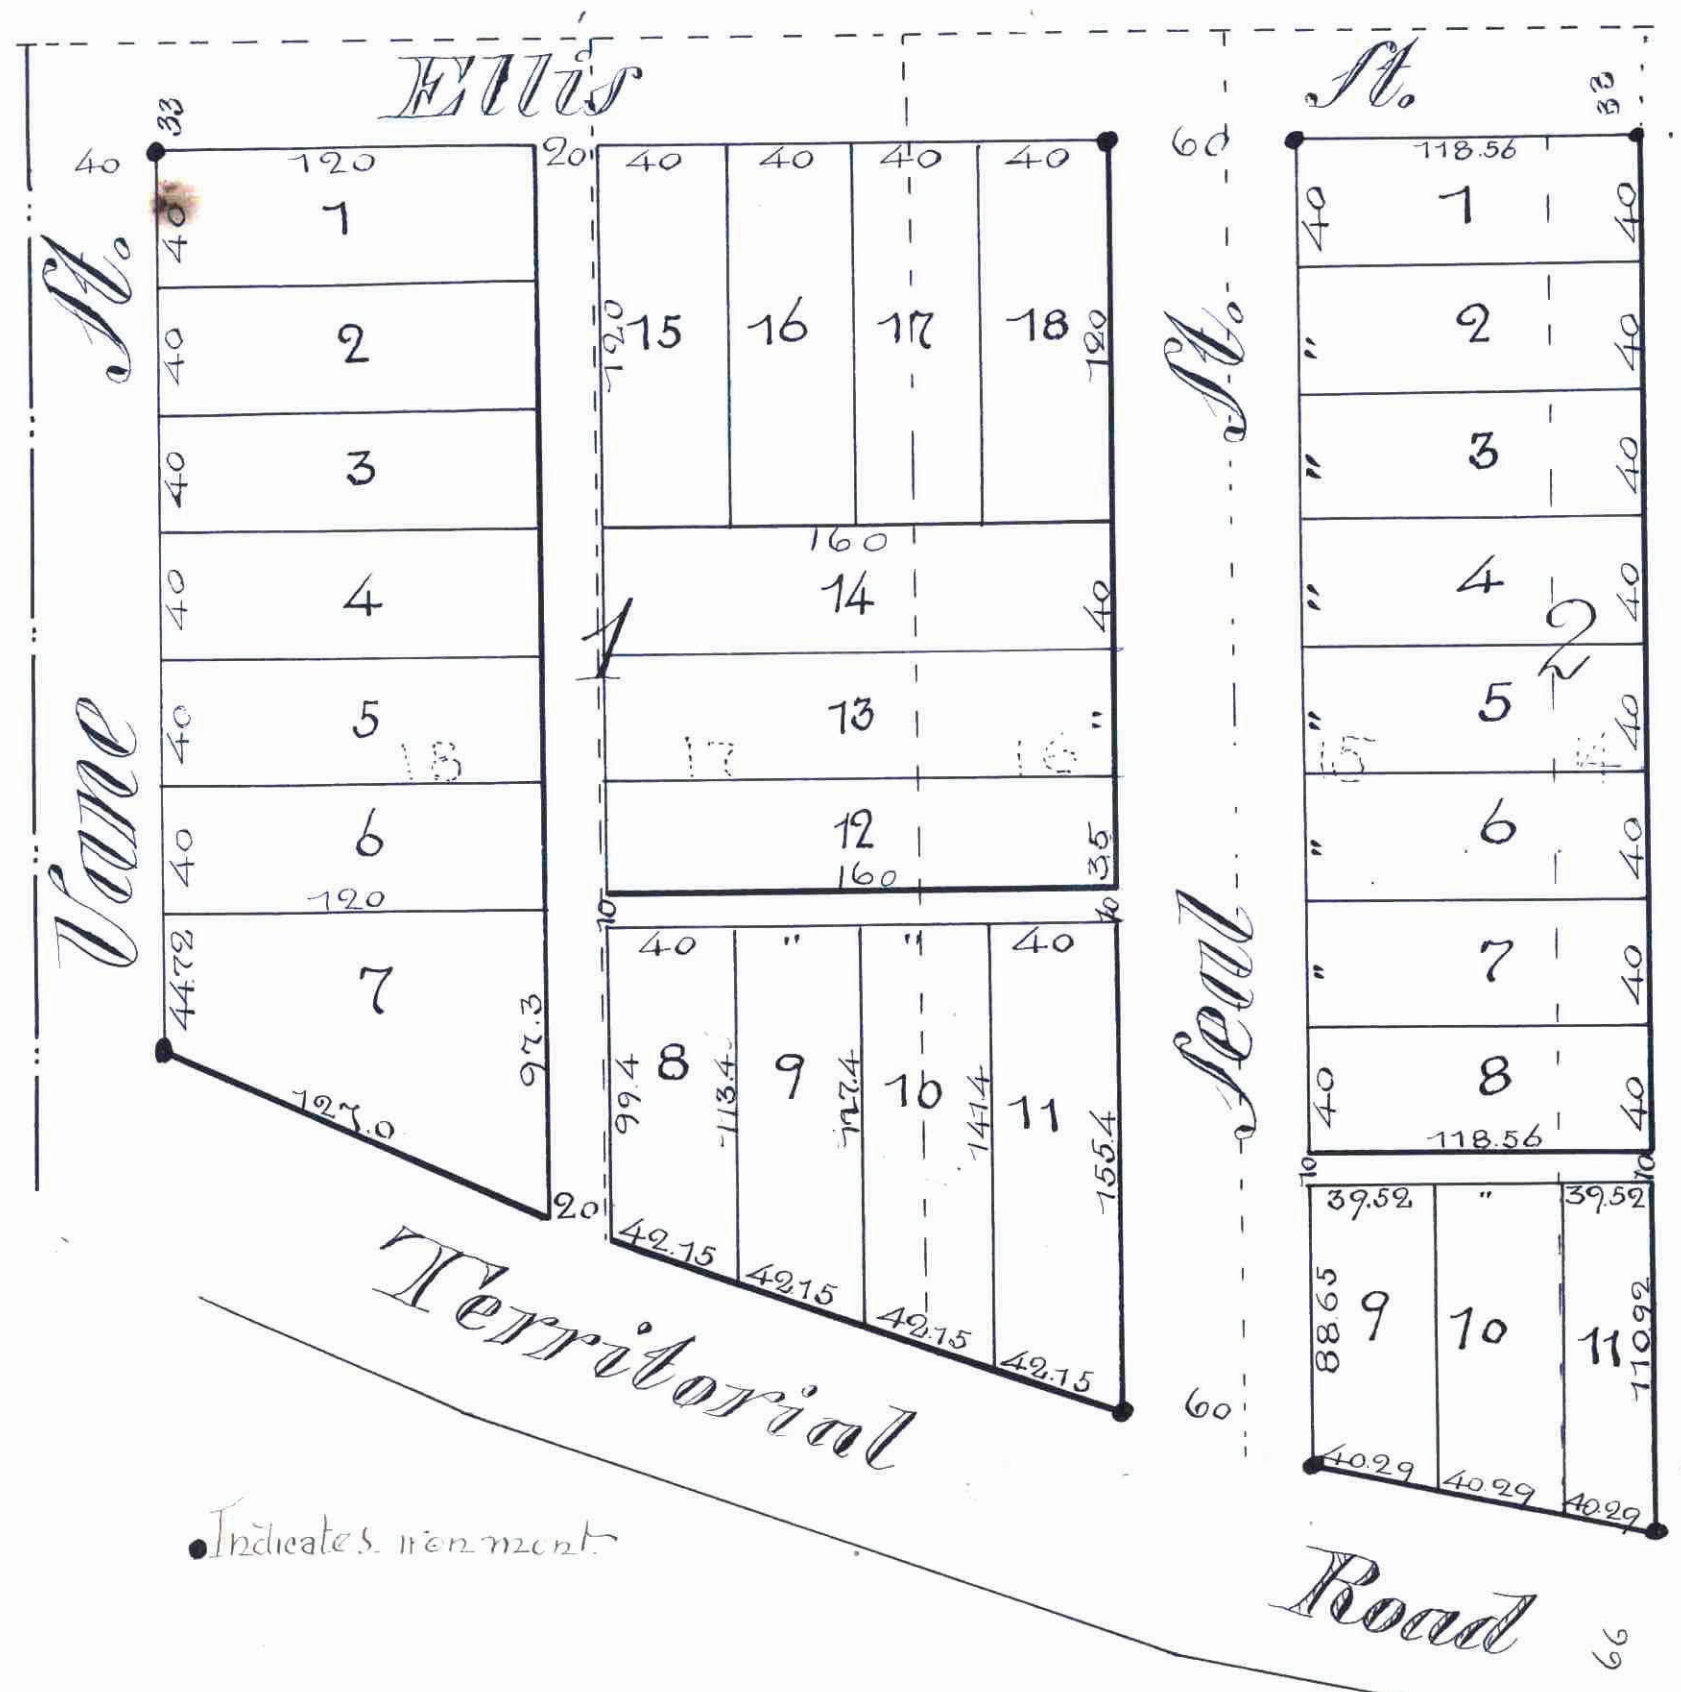

We the undersigned owners of the West 40 feet of Lot 14, and all of Lots 15, 16, 17 & 18 Hubbs' Sub Lots 1<sup>st</sup> Division, hereby certify to having caused the same to be surveyed and platted and hereafter known as "St. Anthony Park South Ramsey Co., Minn.", as shown on this map and hereby dedicate to the public and for the public use forever all the avenues streets and alleys therein indicated. Witness our hands and seals this 25<sup>th</sup> day of August A.D. 1887.

John Dale  
Harriet A. Dale

in presence of  
Harry Wilson  
A. B. Wilgus

State of Minnesota }  
County of Ramsey } On this 25<sup>th</sup> day of August 1887  
personally appeared before the undersigned John Dale  
and Harriet A. Dale his wife  
to me well known and acknowledged that  
they executed the foregoing certificate as their own free act  
and deed.

A. B. Wilgus  
Notary Public -  
Ramsey Co., Minn.

We hereby certify to having surveyed and platted the property described on this map as St. Anthony Park South, Ramsey Co., Minn., and have placed iron monuments at each corner of the blocks as shown on this plat and the same is correct.

Hawley & Newell  
Civil Engineers

State of Minnesota }  
County of Ramsey } On this 27<sup>th</sup> day of July A.D. 1887  
personally appeared before the undersigned W. D. Newell if and  
for the firm of Hawley & Newell, to me well known and  
acknowledged that he executed the foregoing certificate  
as his own free act and deed.

Edmund S. Dornment  
Notary Public -  
Ramsey Co., Minn.

Accepted and approved this 30<sup>th</sup> day of Augt. 1887.

S. P. Johnson }  
Wm. A. Brown }  
Star Key }  
Edw. Kimball }

Commission

RAMSEY COUNTY TREASURER  
AUG 30 1887  
1886 TAX PAID  
F. A. RENZ, Co. Treas.

CITY TREASURER'S OFFICE  
ST. PAUL, MINN.  
SEP 9 1887  
ASSESSMENTS PAID  
F. A. RENZ  
CITY CLERK

Accepted by the Common Council of the City of St. Paul on the 6<sup>th</sup> day of Sept. 1887.

Wm. A. Brown  
City Clerk.

Taxes Paid and Transfer Entered  
SEP 10 1887  
M. F. KAIB, County Auditor.  
Per Harmon Deputy

STATE OF MINNESOTA  
County of Ramsey.  
Office of the Register of Deeds.  
This is to certify that the within instrument was filed for Record in this Office, at St. Paul, on the 12<sup>th</sup> day of Sept. A. D. 1887 at 12 o'clock P. M. and that the same was duly recorded in Book 2 of Township plats page 100.

Register of Deeds

This plat document is an UNOFFICIAL copy of a Subdivision Plat or Registered Land Survey and is made available for information purposes only.

To obtain an official copy please contact the Ramsey County Recorder's Office.