


Thomas Re-arrangement

Block 10
Of Lots 59 and 60, of Smith's Subdivision of Blocks
9, 10, 15, & 16 of Stinson's Division of the N.W. 1/4 Sec. 36-T.29-R.23

Scale: lin. = 60 ft.

Hawley & Newell, Civil Engineers.

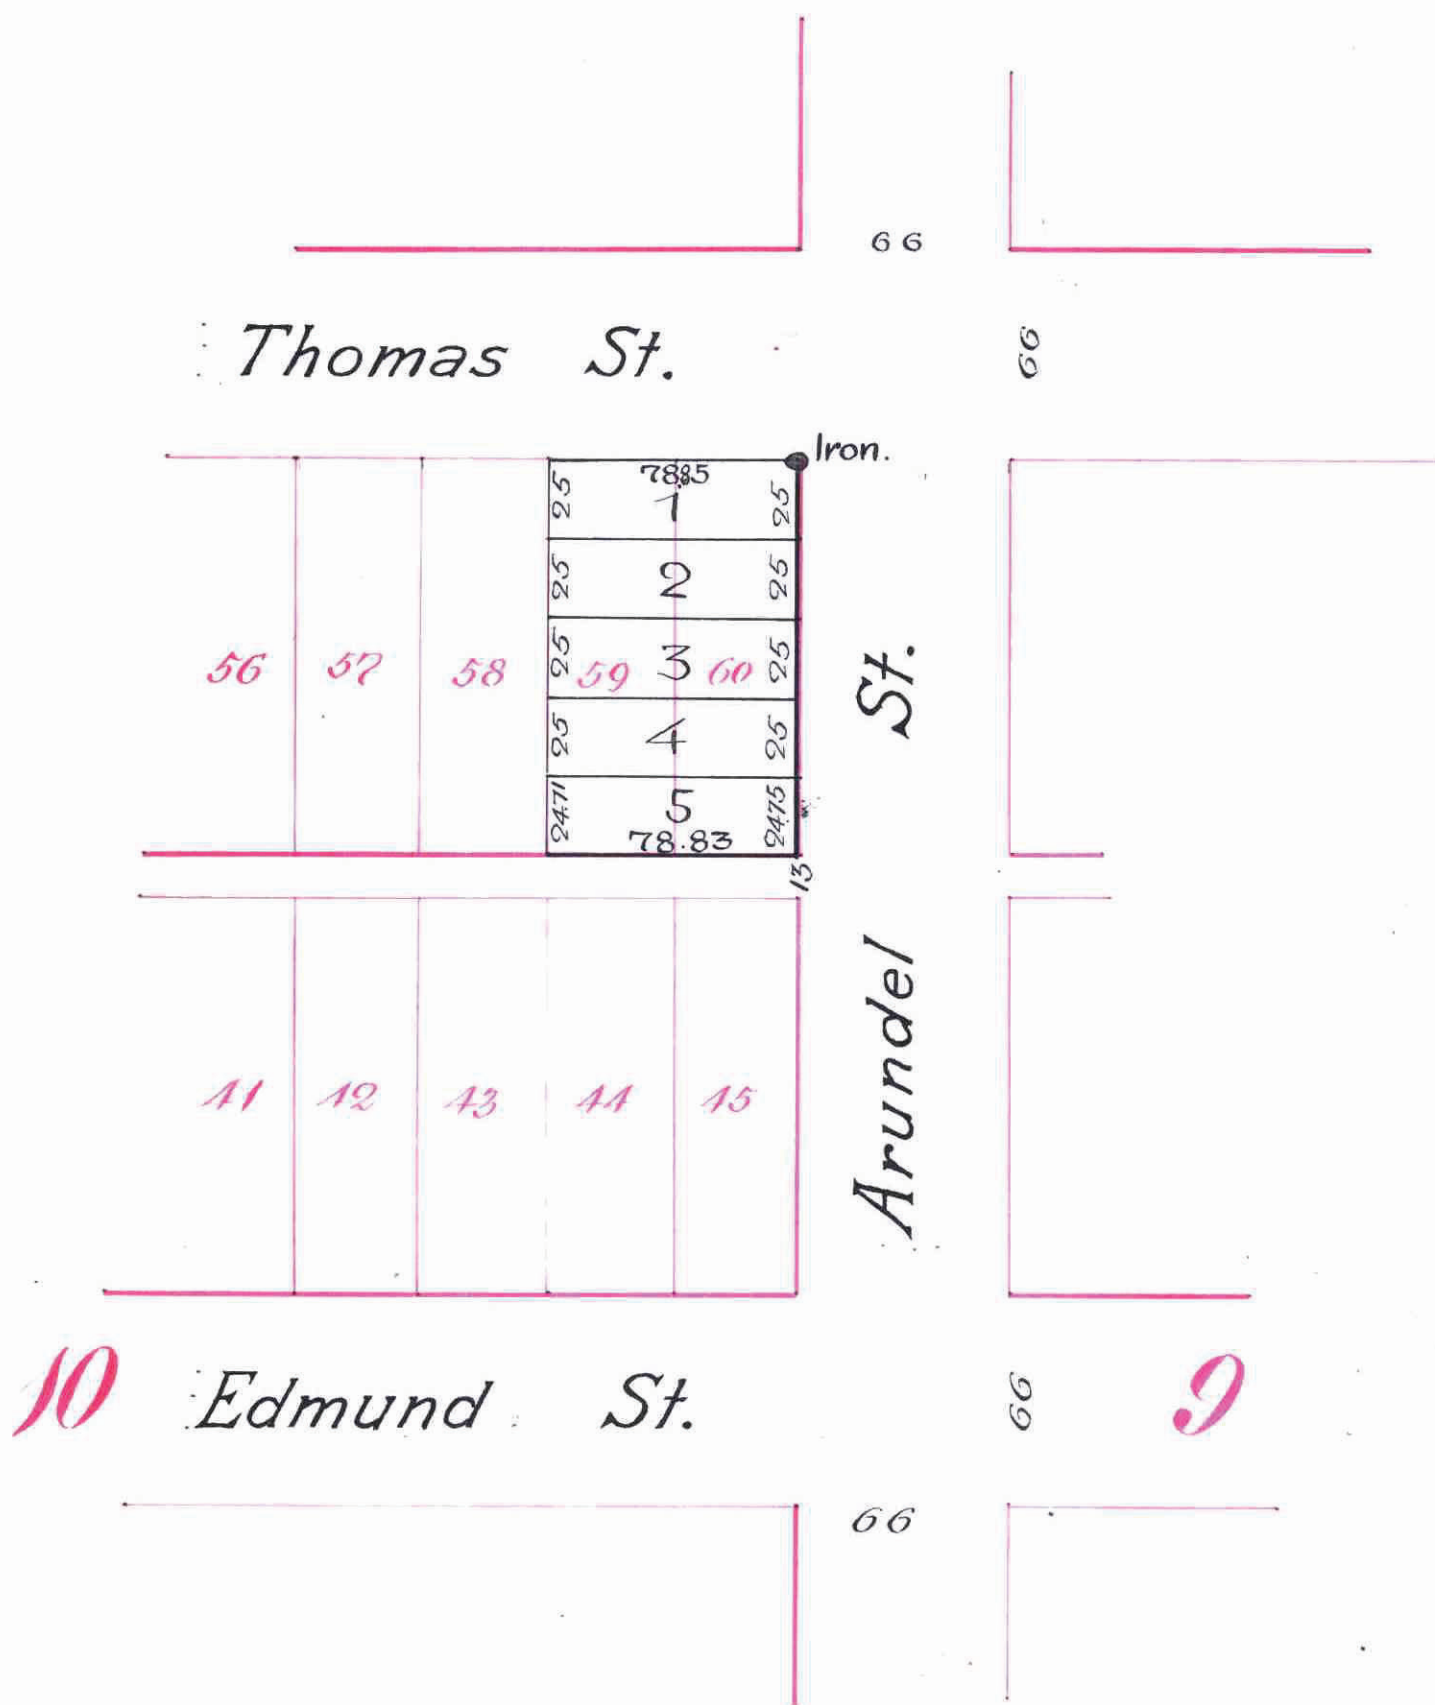

STATE OF MINNESOTA, ss.
County of Ramsey, } ss.
Office of the Register of Deeds.
This is to certify that the within
instrument was filed for Record
in this Office, at St. Paul, on the
... day of ... A. D.
1887 at ... o'clock ... M., and
that the same was duly recorded in
Book ... of ...
page ...
By: ...
Register of Deeds.
Deputy.

This plat document
is an UNOFFICIAL
copy of a
Subdivision Plat or
Registered Land Survey
and is made available for
information purposes only.
To obtain an official copy
please contact the Ramsey
County Recorder's Office.

CITY TREASURER'S OFFICE
ST. PAUL, MINN.
OCT 4 1887
ASSESSMENTS PAID
George Reis
CITY TREAS.

COUNTY TREASURER
OCT 7
PAID
1887

This is to certify that Thomas Thoms
and Augusta Thoms his wife
are the owners of Lots Fifty-Nine (59) and
Sixty (60) of Smith's Subdivision of Blocks
9, 10, 15, and 16 of Stinson's Division of
the N.W. 1/4 Sec. 36-T.29-R.23, and have caused
the same to be re-arranged and plat-
ted and hereafter known as Thomas Re-
arrangement of Lots 59 and 60 of Smith's
Subdivision of Blocks 9, 10, 15, and 16 of
Stinson's Division
as shown on this map.

Witness our hands and seals
this 20th day of September A.D. 1887.

In presence of } Thomas Thoms
John H. Hobe }
John H. Hobe }
Augusta Thoms his wife }

State of Minnesota } ss.
County of Ramsey } ss.
On this 20th
day of September A.D. 1887, personally
came before me Thomas Thoms and
Augusta Thoms his wife. To me well
known, and they acknowledged
that they executed the above cer-
tificate as their own free act and
deed. In Witness my hand + No-
tarial seal.
John H. Hobe
Notary Public
Ramsey Co., Minnesota.

We hereby certify to having
surveyed and re-arranged the
property described on this map.
And have placed an iron mon-
ument at the corner of the block
as the law requires and the same
is correct.
Hawley & Newell
Civil Engineers-

State of Minnesota } ss.
County of Ramsey } ss.
On this 3rd day of
October A.D. 1887, personally
came before me W. F. Newell
of the firm of Hawley & Newell
to me well known + he acknowl-
edged that he executed the
above certificate in the name
of and as the free act and deed
of said firm. Witness my
hand + Notarial seal.
W. F. Newell
Notary Public
Ramsey Co., Minnesota

Accepted and Approved this
23rd day of October A.D. 1887
J. P. Johnson
Plat Commissioners
Ramsey County

Examined and Approved
City Engineer
of St. Paul, Minn.

Accepted by the Common Coun-
cil of the City of St. Paul on the
... day of ... A.D. 1887
City Clerk
of St. Paul

Taxes paid
County Auditor
Ramsey Co.
Assessments
City Treasurer
St. Paul

Taxes Paid and Transfer Entered
OCT 8 1887
M. F. Egan
Per

10