

v/4

# YOUNG'S ADDITION

To The  
City of St Paul

I hereby certify to having surveyed and platted the property as described on this map as Young's Addition, and have placed iron monuments at the corners of each and every block as shown on this map, and the same is correct.

Charles A. Forbes  
Surveyor.

STATE OF MINNESOTA, } ss.  
County of Ramsey,

On this 17th day of September A. D. 1887, personally appeared before the undersigned, CHARLES A. FORBES, to me well known, and acknowledged that he executed the foregoing Certificate as his own free act and deed.

C. A. Doolittle  
Notary Public, Ramsey Co., Minn.

This is to certify that John Young (a widower) proprietors of the following described property, commencing in the center of Taylor Avenue and the intersection of the center line of Aldine St. Thence West along said center line of said Taylor Avenue 330 ft. Thence North at a right angle 37.8 ft. to the South side of the St. Paul, M. & Manitoba Right of Way Thence East along said Right of Way 330 ft. Thence South on center line of said Aldine St. 381 ft. to place of beginning - in Section 26, Town 29, Range 23, part of the NW 1/4 of S. 21/4 of above section, Town and Range - have caused the same to be surveyed and platted and hereafter known as Young's Addition to the City of Saint Paul as shown by this plat and hereby dedicate to the public and for the public use forever all the streets, avenues, alleys, Parks and Boulevards as herein indicated. Witness our hands and seals this 17th day of September 1887.

In presence of  
James B. Freeman  
L. J. Mass

John Young (Seal)

State of Minnesota, }  
County of Ramsey, } On this 17th day of September A. D. 1887, personally came before me, the undersigned, John Young (a widower)

to me well known, and they acknowledged that they executed the foregoing Certificate for the uses and purposes therein expressed.


L. J. Mass  
Notary Public,  
Ramsey County, Minn.

Accepted and approved this First day of October A. D. 1887

L. P. Johnson  
Ed Starkey  
L. J. Mass  
Plat Commissioners.

day of October 1887, John Young  
City Clerk,  
Supt. of Public Works

ST PAUL MINNEAPOLIS AND MANITOBA R R (RIGHT OF WAY)

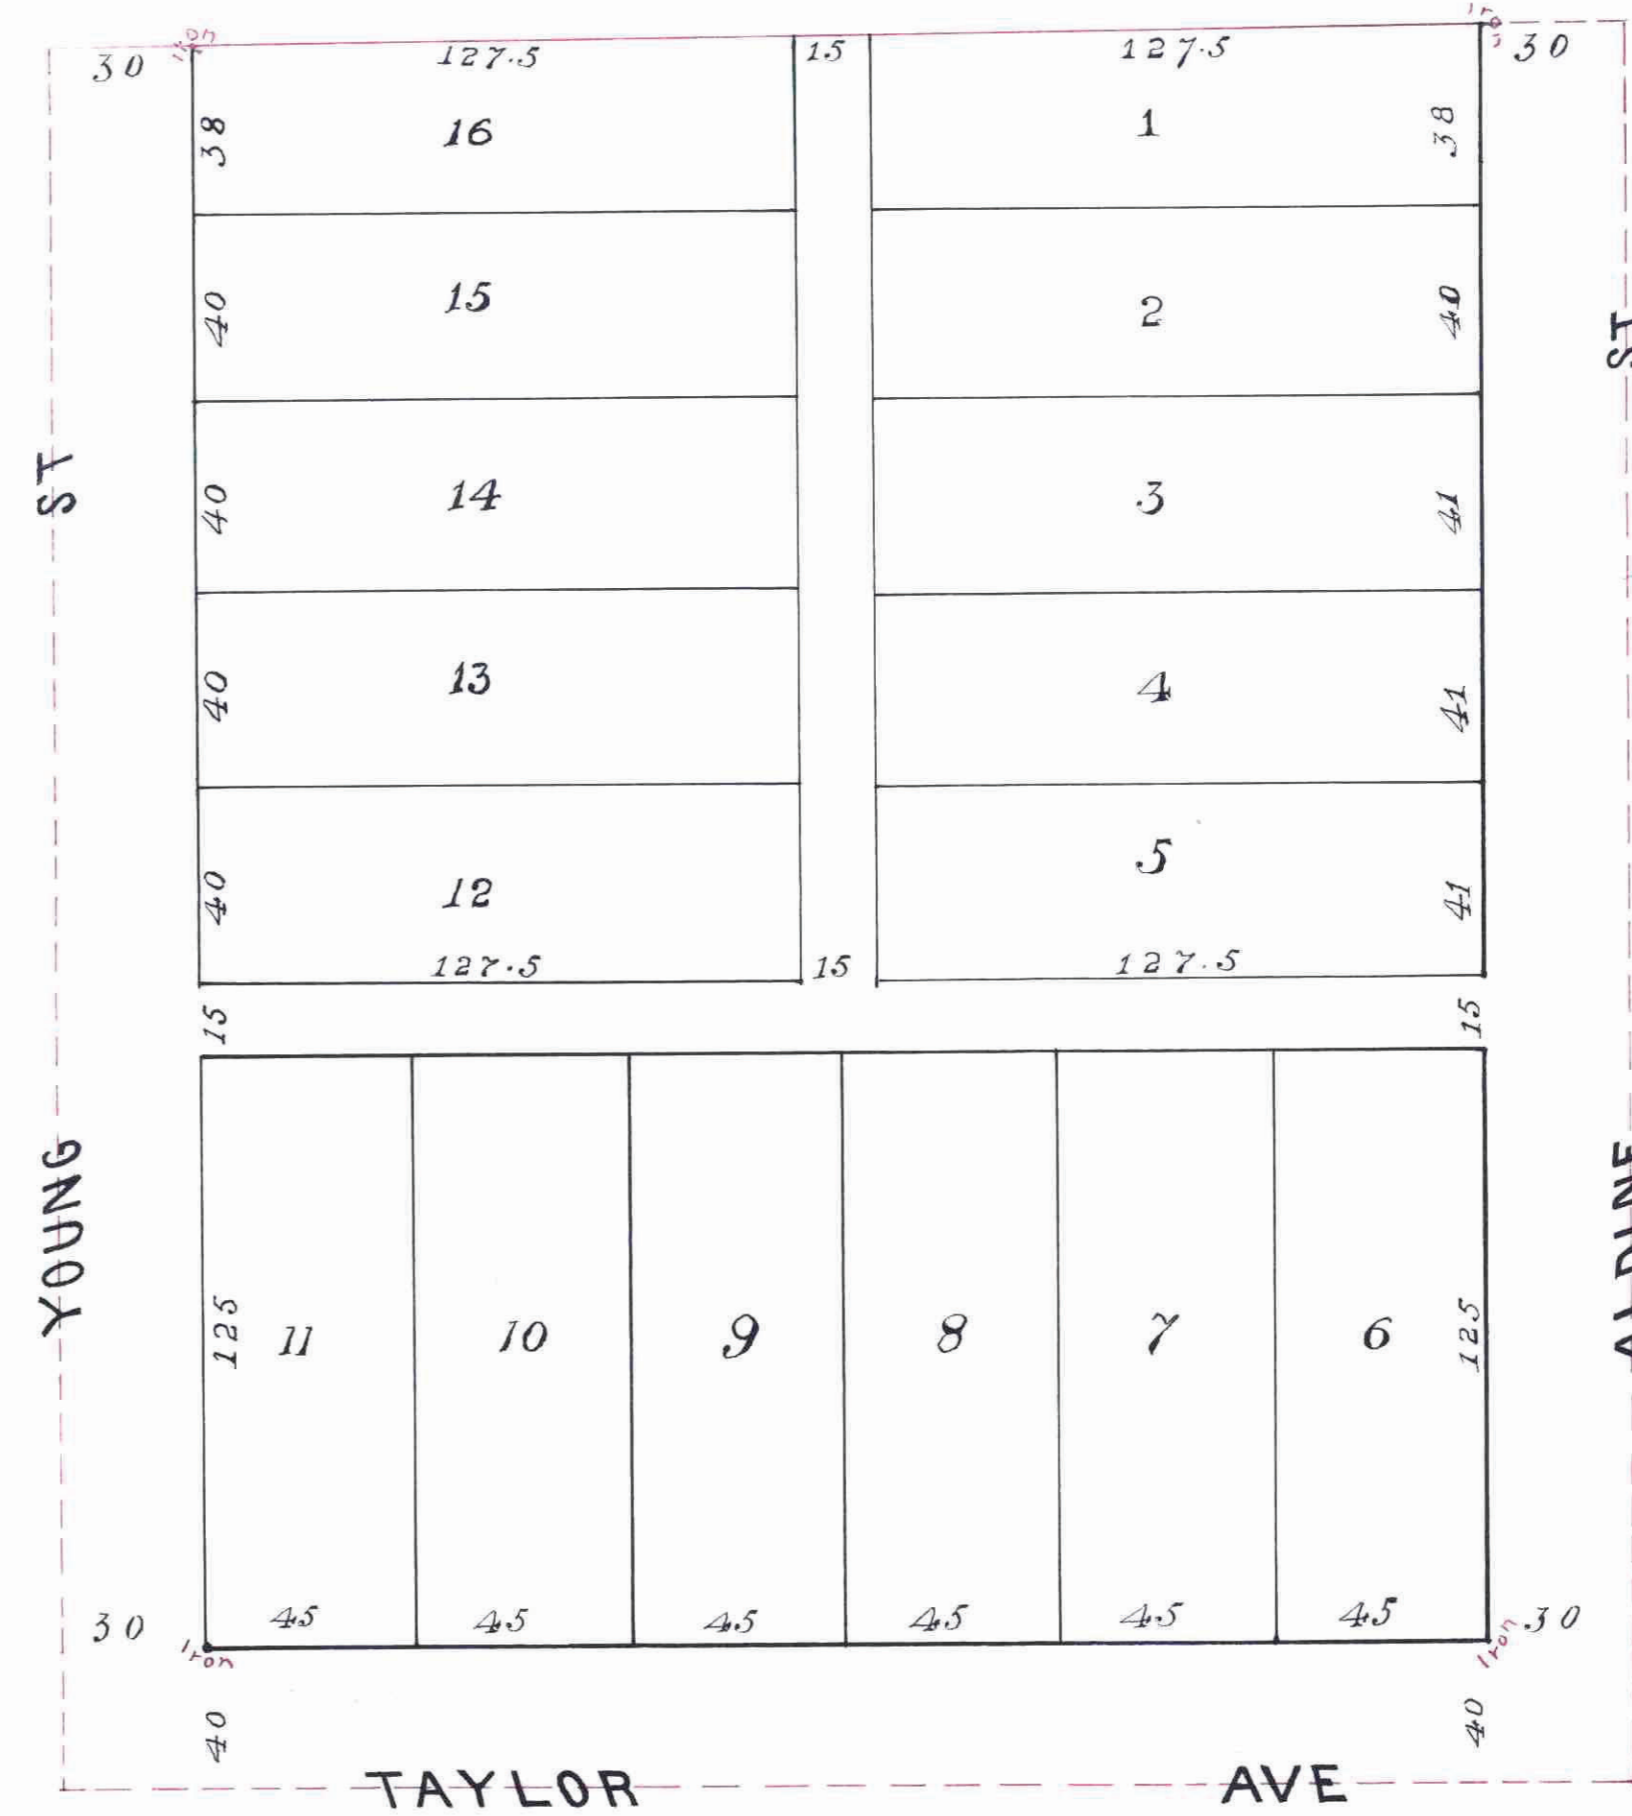

COLLEGE PLACE  
TAYLOR'S DIVISION

This plat document is an UNOFFICIAL copy of a Subdivision Plat or Registered Land Survey and is made available for information purposes only.



To obtain an official copy please contact the Ramsey County Recorder's Office.

STATE OF MINNESOTA, } ss.  
County of Ramsey,  
Office of the Register of Deeds.  
This is to certify that the within instrument was filed for Record in this Office, at St. Paul, on the 17th day of September A. D. 1887, at 10 o'clock A. M., and that the same was duly recorded in Book 19 of 1887 at 10 page 10.

Geo. Rees  
Deeds

OCT 13 1887  
1886 TAX PAID.  
F. A. RENZ, Co. Treas.

Taxes Paid and Transfer Entered  
OCT 13 1887  
M. F. KAIN, County Auditor,  
Per Law