

This plat document is an UNOFFICIAL copy of a Subdivision Plat or Registered Land Survey and is made available for information purposes only.

To obtain an official copy please contact the Ramsey County Recorder's Office.



# WATERHOUSE' SUBDIVISION

OF

LOT 3 BLOCK 3

COLLEGE PLACE EAST DIVISION

2

I hereby certify to having surveyed and platted the property as described on this map as Waterhouse' Subdivision and have placed iron monuments at the corners of each and every block as shown on this map, and the same is correct.

Charles A. Forbes  
Surveyor.

STATE OF MINNESOTA, } ss.  
County of Ramsey, }  
On this Twelfth day of August A. D. 1887, personally appeared before the undersigned, CHARLES A. FORBES, to me well known, and acknowledged that he executed the foregoing Certificate as his own free act and deed.

W. L. Barteau  
Notary Public, Ramsey Co., Minn.

This is to certify that Joas J. Waterhouse and Ella A. Waterhouse proprietors of Lot 3 Block 3 College Place East Division have caused the same to be surveyed and platted, and hereafter known as Waterhouse' Subdivision of Lot 3 Block 3 College Place East Division as shown by this plat, and hereby dedicate to the public, and for the public use forever, all the Streets, Avenues, Alleys, Parks and Boulevards, as herein indicated.

Witness our hands and seals, this Twelfth day of August 1887  
In presence of  
W. L. Barteau Joas J. Waterhouse (seal)  
Charles A. Forbes Ella A. Waterhouse (seal)


State of Minnesota, }  
County of Ramsey, }  
On this Twelfth day of August A. D. 1887, personally came before me, the undersigned, Joas J. Waterhouse and Ella A. Waterhouse his wife to me well known, and they acknowledged that they executed the foregoing Certificate for the uses and purposes therein expressed.

W. L. Barteau  
Notary Public,  
County, Minn.

Accepted and approved this 15th day of August A. D. 1887

J. G. Bolson  
Wm. Starkley  
L. W. Kambien  
Plat Commissioners.

Accepted by the Common Council of the City of St. Paul, on the 15th day of August 1887. Wm. A. Undergaurd  
City Clerk.  
Aug Deputy

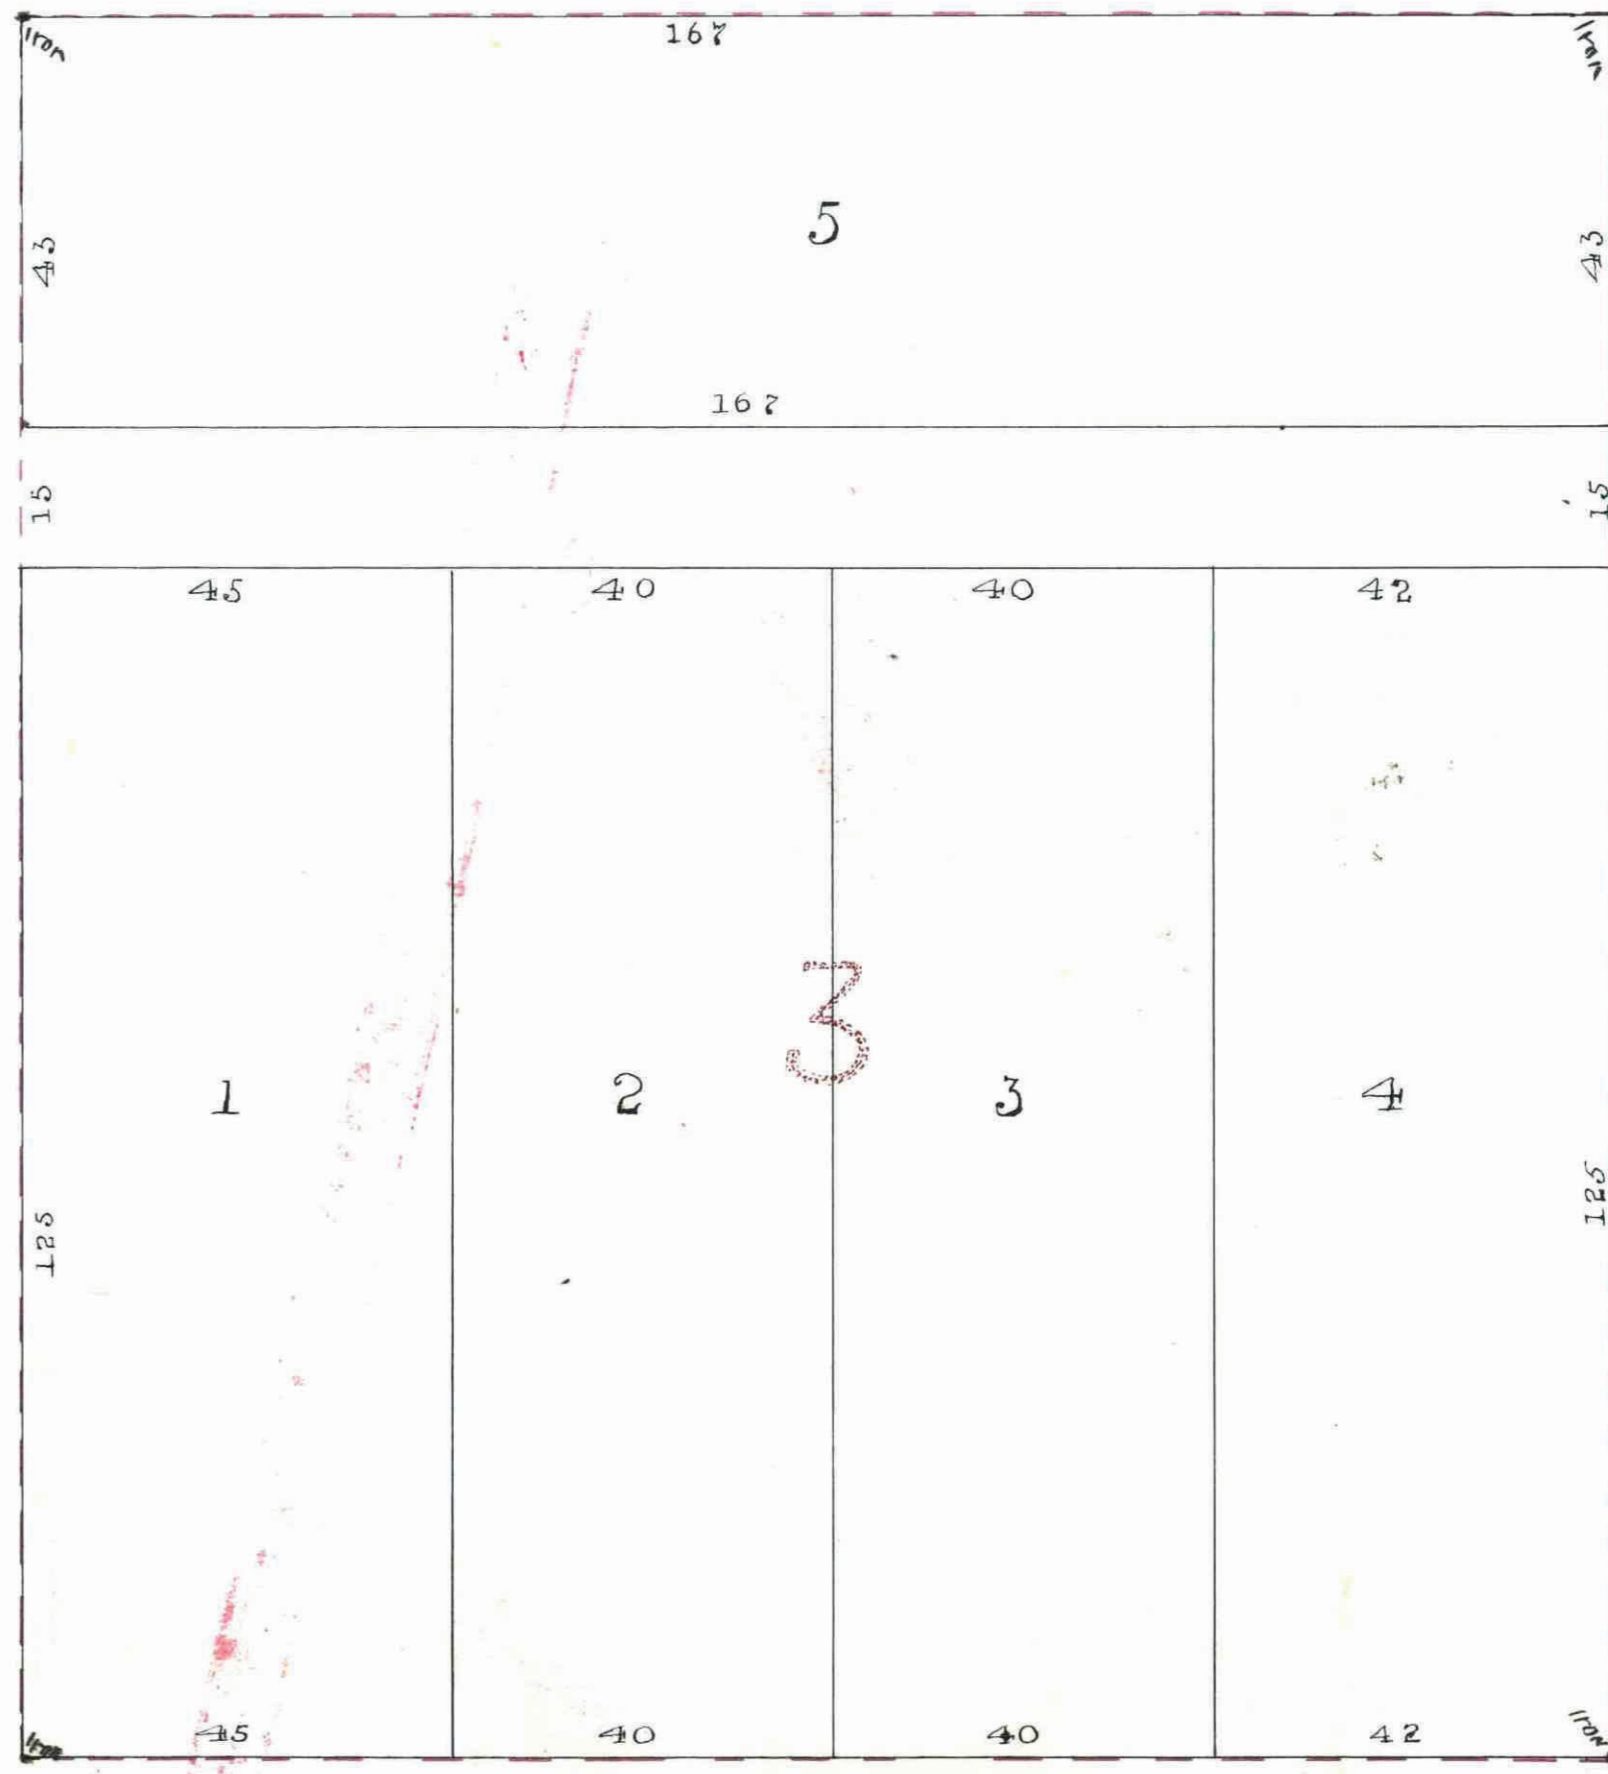

4

CITY TREASURER'S OFFICE  
ST. PAUL, MINN.  
AUG 15 1887  
ASSESSMENTS PAID  
Yes Rev  
CITY TREAS.

James J. Hani  
County Auditor  
Ramsey Co. Minn.  
J. A. Bell  
Deputy

STATE OF MINNESOTA, } ss.  
County of Ramsey, }  
Office of the Register of Deeds.  
This is to certify that the within instrument was filed for record in this Office, at St. Paul, on the 22 day of aug 1887 at 9:45 a.m. that the same was duly recorded in Book 96 Page 76 J. A. Bell  
By: J. A. Bell

OFFICE OF  
COUNTY TREASURER,  
ST. PAUL, MINN.  
AUG 16 1887  
1886 TAX PAID.  
F. A. RENZ, Co. Treas.