

37

This plat document is an UNOFFICIAL copy of a Subdivision Plat or Registered Land Survey and is made available for information purposes only. To obtain an official copy please contact the Ramsey County Recorder's Office.



4611
STATE OF MINNESOTA, ss.
County of Ramsey,
Office of the Register of Deeds.
This is to certify that the within instrument was filed for record in this Office, at St. Paul, on the 15th day of April, A. D. 1888, at 1.12 o'clock P. M., and that the same was duly recorded in Book 11 of Minn. P. L. 1888, page 21.

INNIS'S

Re-arrangement of Lots 1, 2 Block 2

COLLEGE PLACE WEST DIVISION


City of St. Paul
Minn.

Scale 1 INCH = 40 FEET

I hereby certify to having surveyed and platted the property as described on this map as INNIS'S BEARR LOTS 1, 2 BLOCK 2 COLLEGE PLACE WEST DIVISION, and have placed iron monuments at the corners of each and every block as shown on this map, and the same is correct.
Charles A. Forbes
Surveyor.

STATE OF MINNESOTA, ss.
County of Ramsey,
On this Thirtieth day of March, A. D. 1888, personally appeared before the undersigned, CHARLES A. FORBES, to me well known, and acknowledged that he executed the foregoing Certificate as his own free act and deed.
Edward J. Godfrey
Notary Public, Ramsey Co., Minn.

Accepted and approved this Fifteenth day of April, A. D. 1888.
W. P. Folsom
W. A. Starkey
W. A. Starkey
Plat Commissioners.

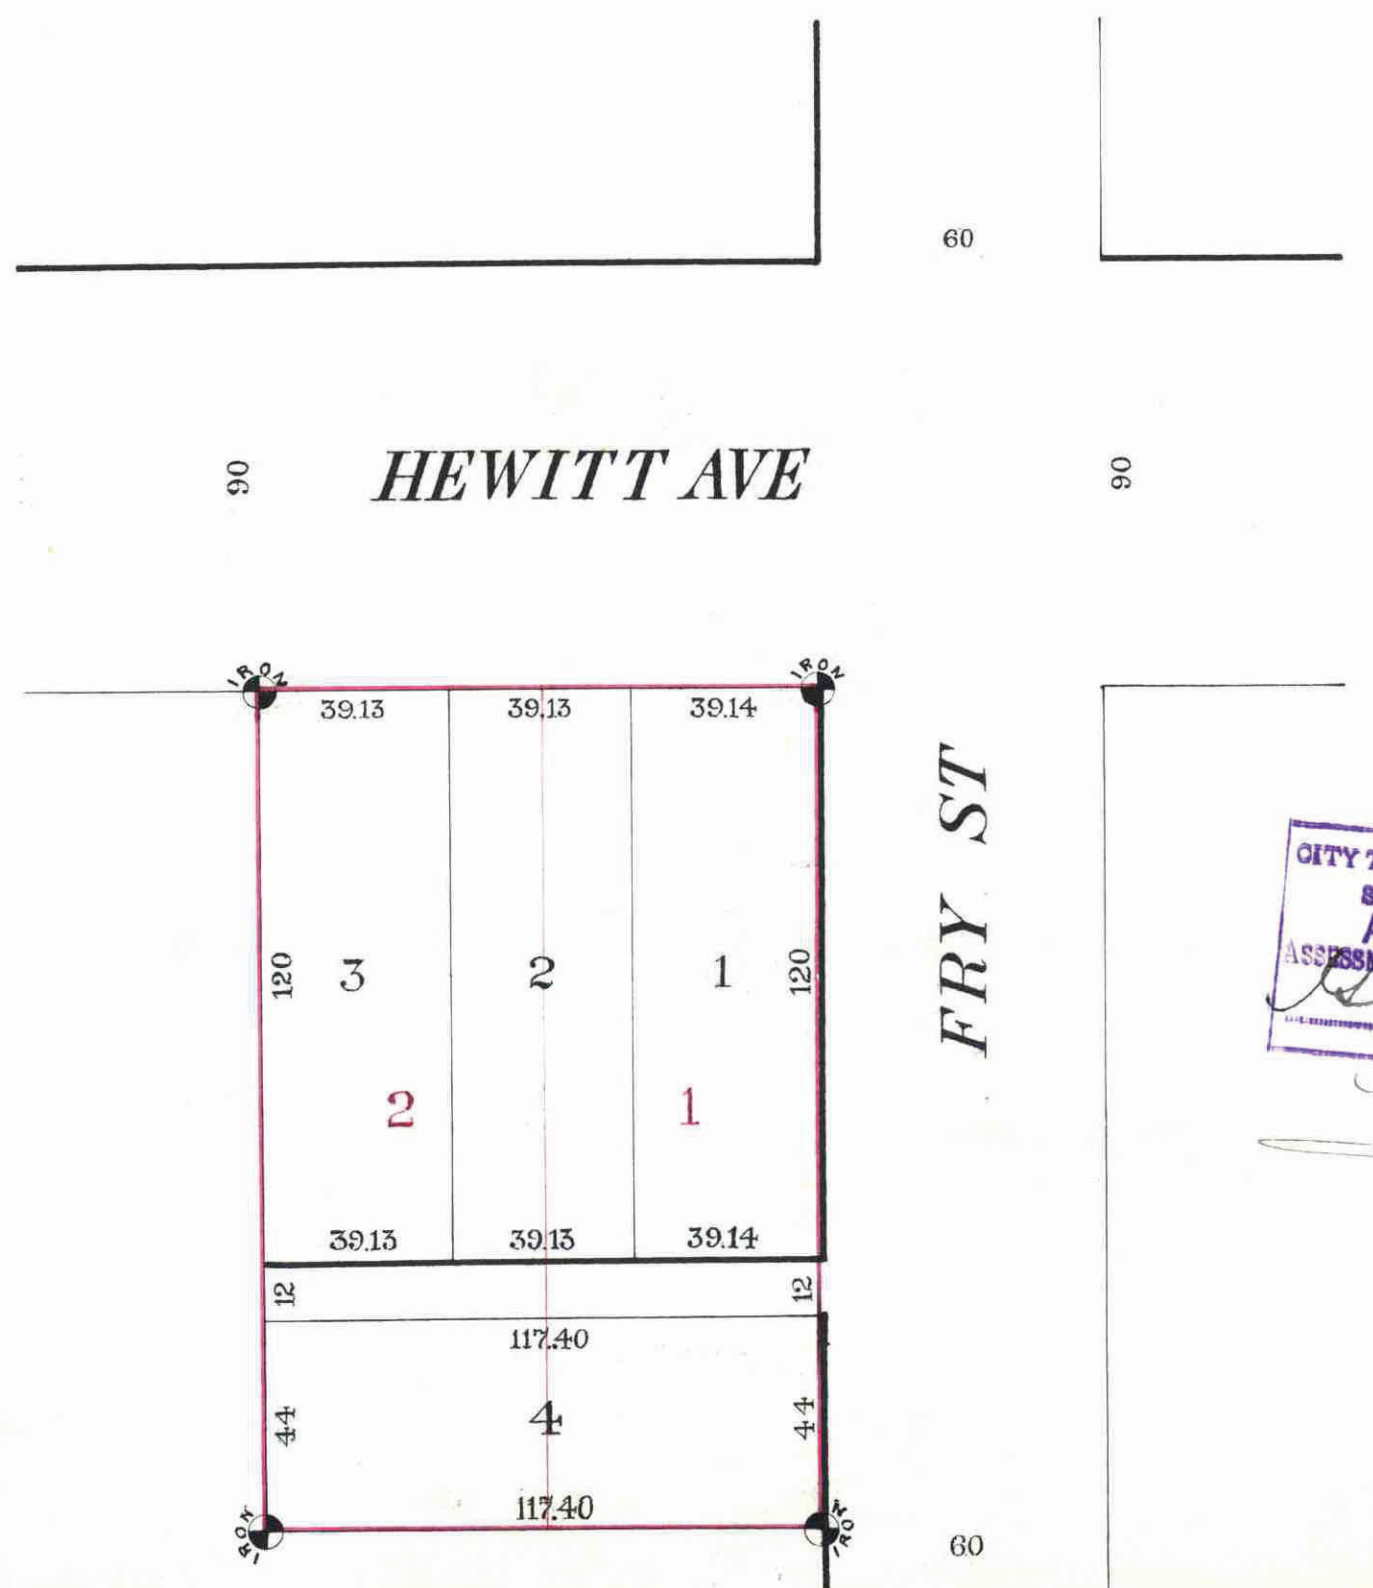

This is to certify that George S. Innis and Alice P. Innis, proprietors of LOTS 1, 2 BLOCK 2 COLLEGE PLACE WEST DIVISION CITY OF ST. PAUL MINN. have caused the same to be surveyed and platted, and hereafter known as INNIS'S RE-ARRANGEMENT LOTS 1, 2 BLOCK 2 COLLEGE PLACE WEST DIVISION CITY OF ST. PAUL MINN. as shown by this plat, and hereby dedicate to the public, and for the public use forever, all the Streets, Avenues, Alleys, Parks and Boulevards, as herein indicated.
Witness our hands and seals, this 15th day of March 1888.
In presence of
Bertha Montgomery } George S. Innis seal
L. J. Dobari } Alice P. Innis seal

STATE OF MINNESOTA, }
County of Ramsey, }
On this Thirtieth day of March, A. D. 1888, personally came before me the undersigned, George S. Innis and Alice P. Innis to me well known, and they acknowledged that they executed the foregoing Certificate for the uses and purposes therein expressed.
Leonard J. Dobner
Notary Public,
Ramsey County, Minn.

CITY TREASURER'S OFFICE
ST. PAUL, MINN.,
APR 17 1888
ASSESSMENTS PAID
W. A. Starkey
CITY TREAS.

Accepted by the Common Council of the City of St. Paul, on the Seventeenth day of April, 1888.
Mosathundergast
City Clerk
per Ryder

Taxes Paid and Liens Entered
APR 21 1888
M. F. KALEN, Auditor.
Per C. R. Hanson
Deputy

OFFICE OF
COUNTY TREASURER
ST. PAUL, MINN.
APR 21 1888
1887 TAX PAID.
P. A. HENZ, Co. Treas.