


ST. PAUL CEMETERY PLAT A

SCALE: 30 FT. PER INCH.

• INDICATES IRON MONUMENT.

RECORDED DEC. 16, 1892.

FOWLE & FITZ, SURVEYORS.
NOTE: ALL DISTANCES ON CURVES ARE
CORD MEASUREMENTS.

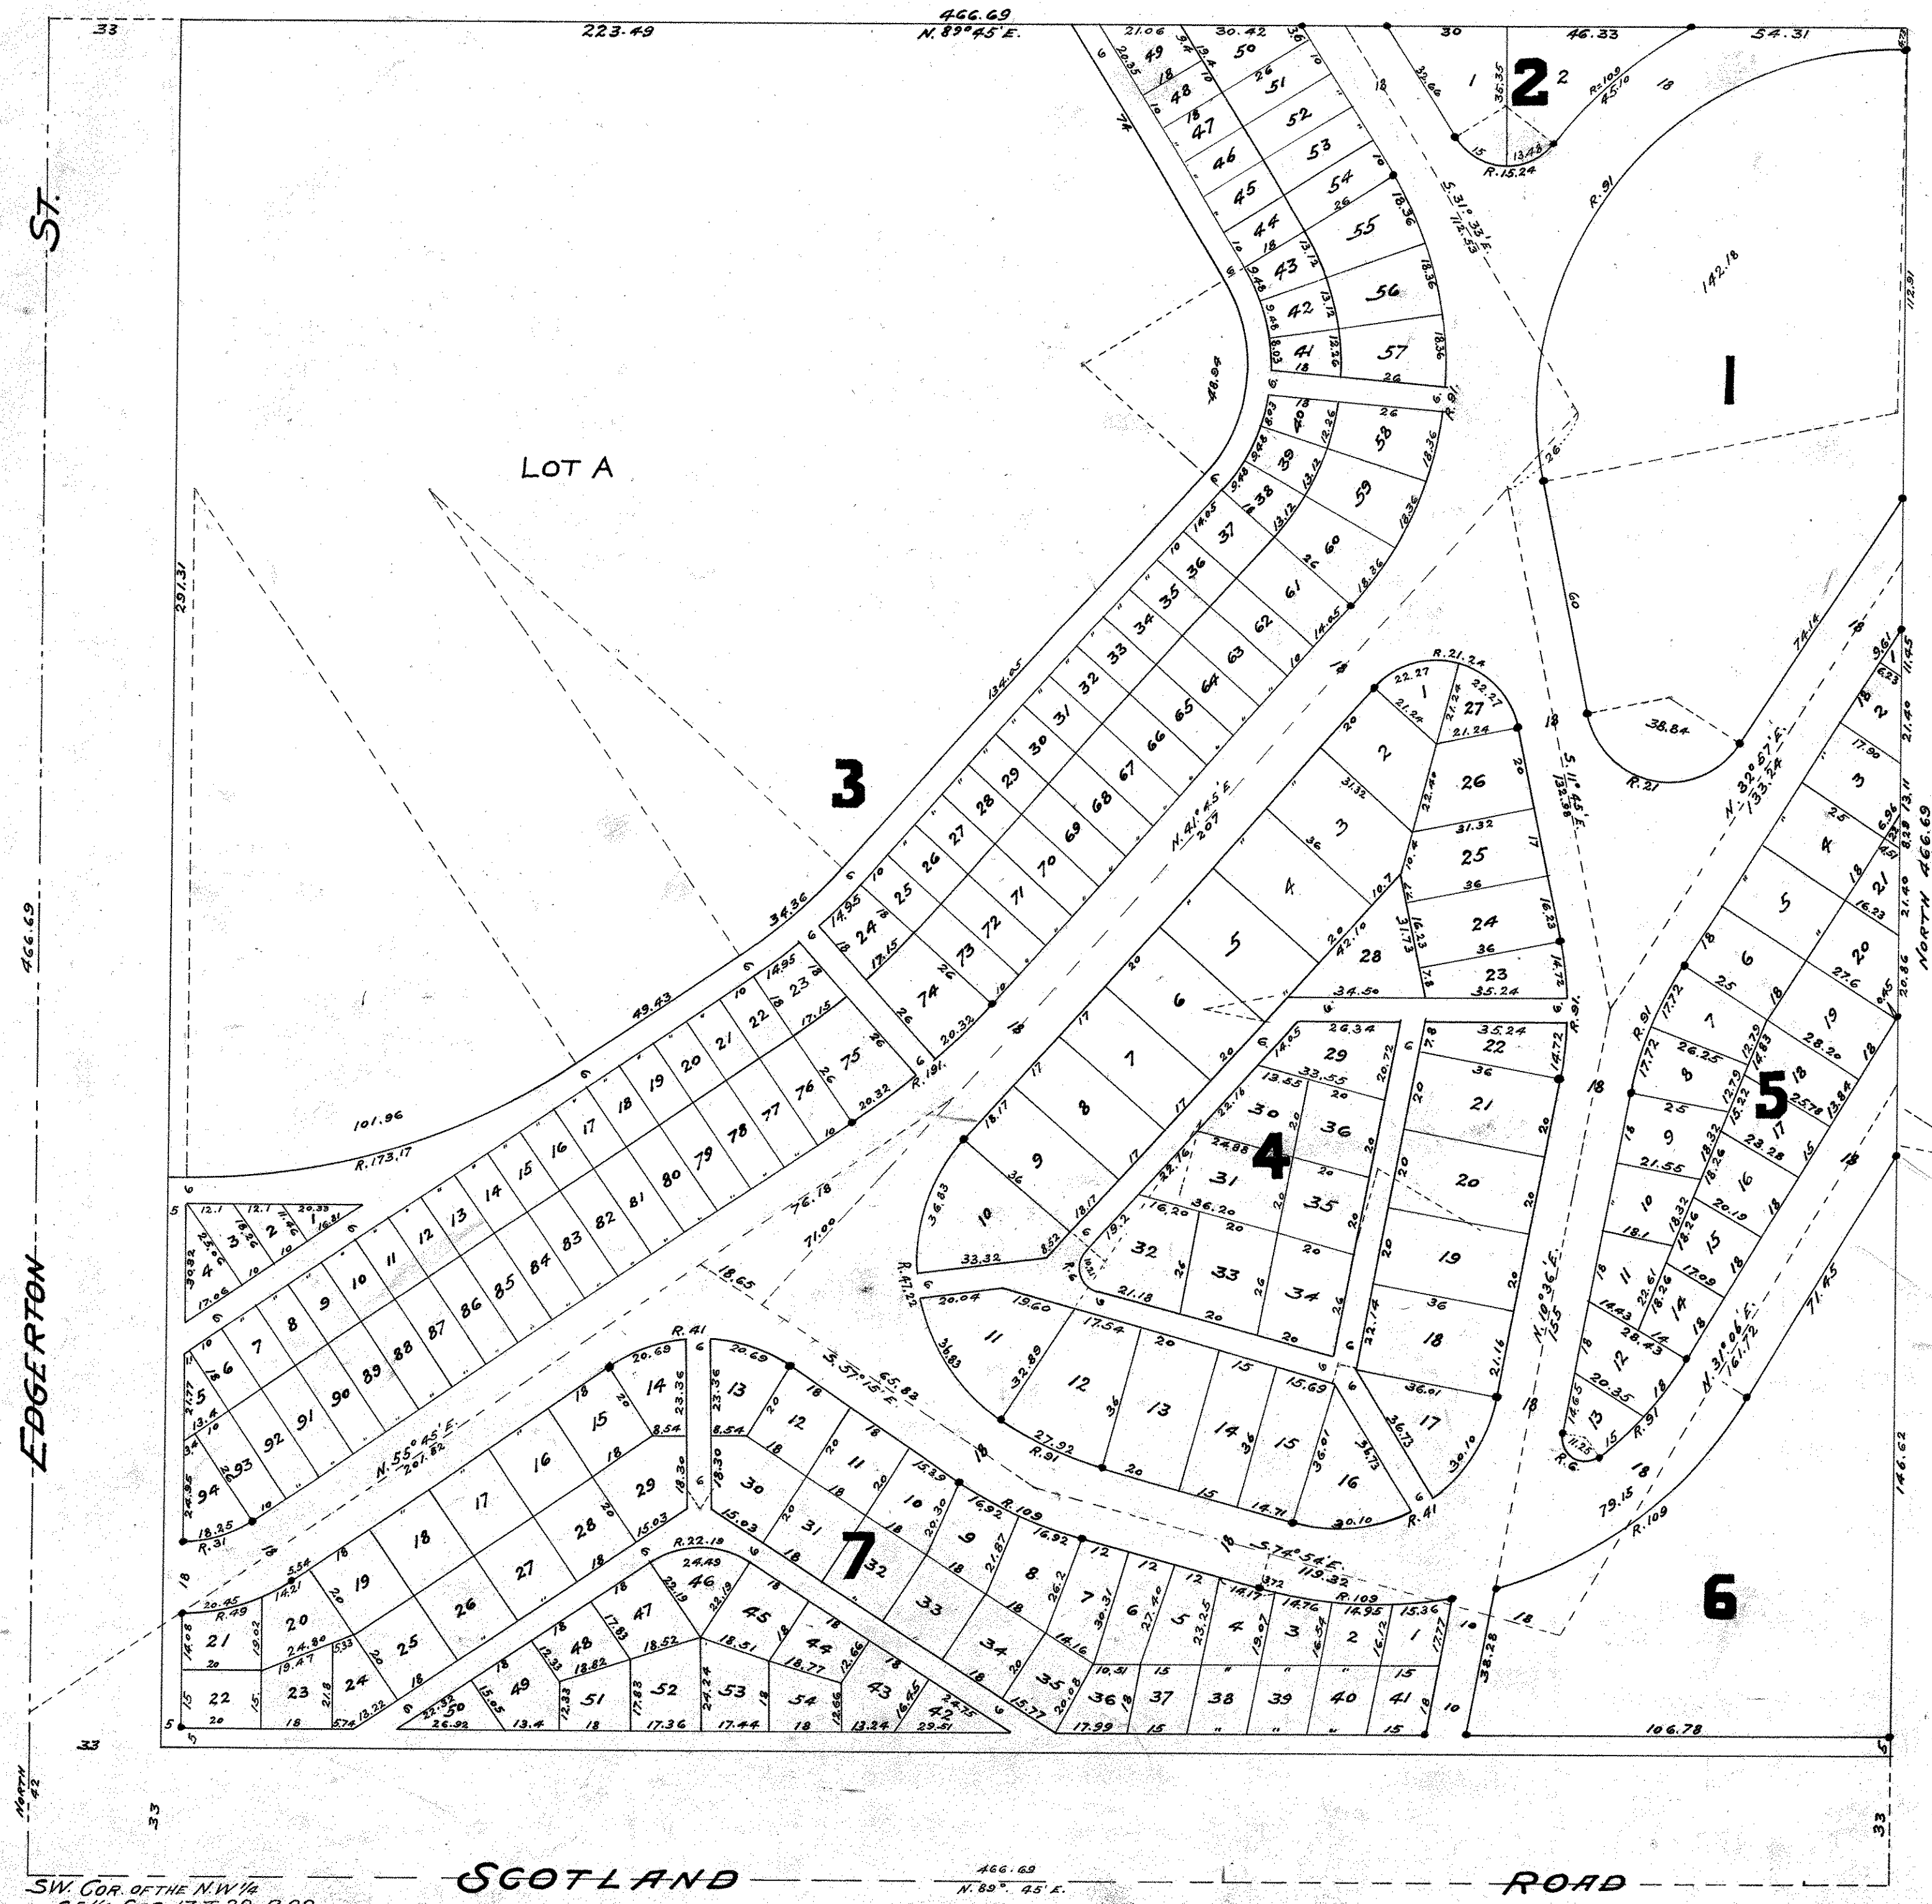

SW. COR. OF THE NW 1/4
OF SE 1/4 SEC. 17, T. 29, R. 22.

Abstract #