


CARFIELD PARK 2ND ADDITION

TO THE
CITY OF ST PAUL RAMSEY CO. MINN.

ELMER & MORRISON Surveyors
SCALE 50 FT = 1 IN ⊕ = IRON MONUMENTS

STATE OF MINNESOTA, ss.
County of Ramsey,
Office of the Register of Deeds.
This is to certify that the within instrument was filed for record in this Office, at St. Paul, on the 13th day of April, A.D. 1887 at 3:50 P.M., that the same was duly returned to the Book... of Townships pages...
By: *[Signature]*

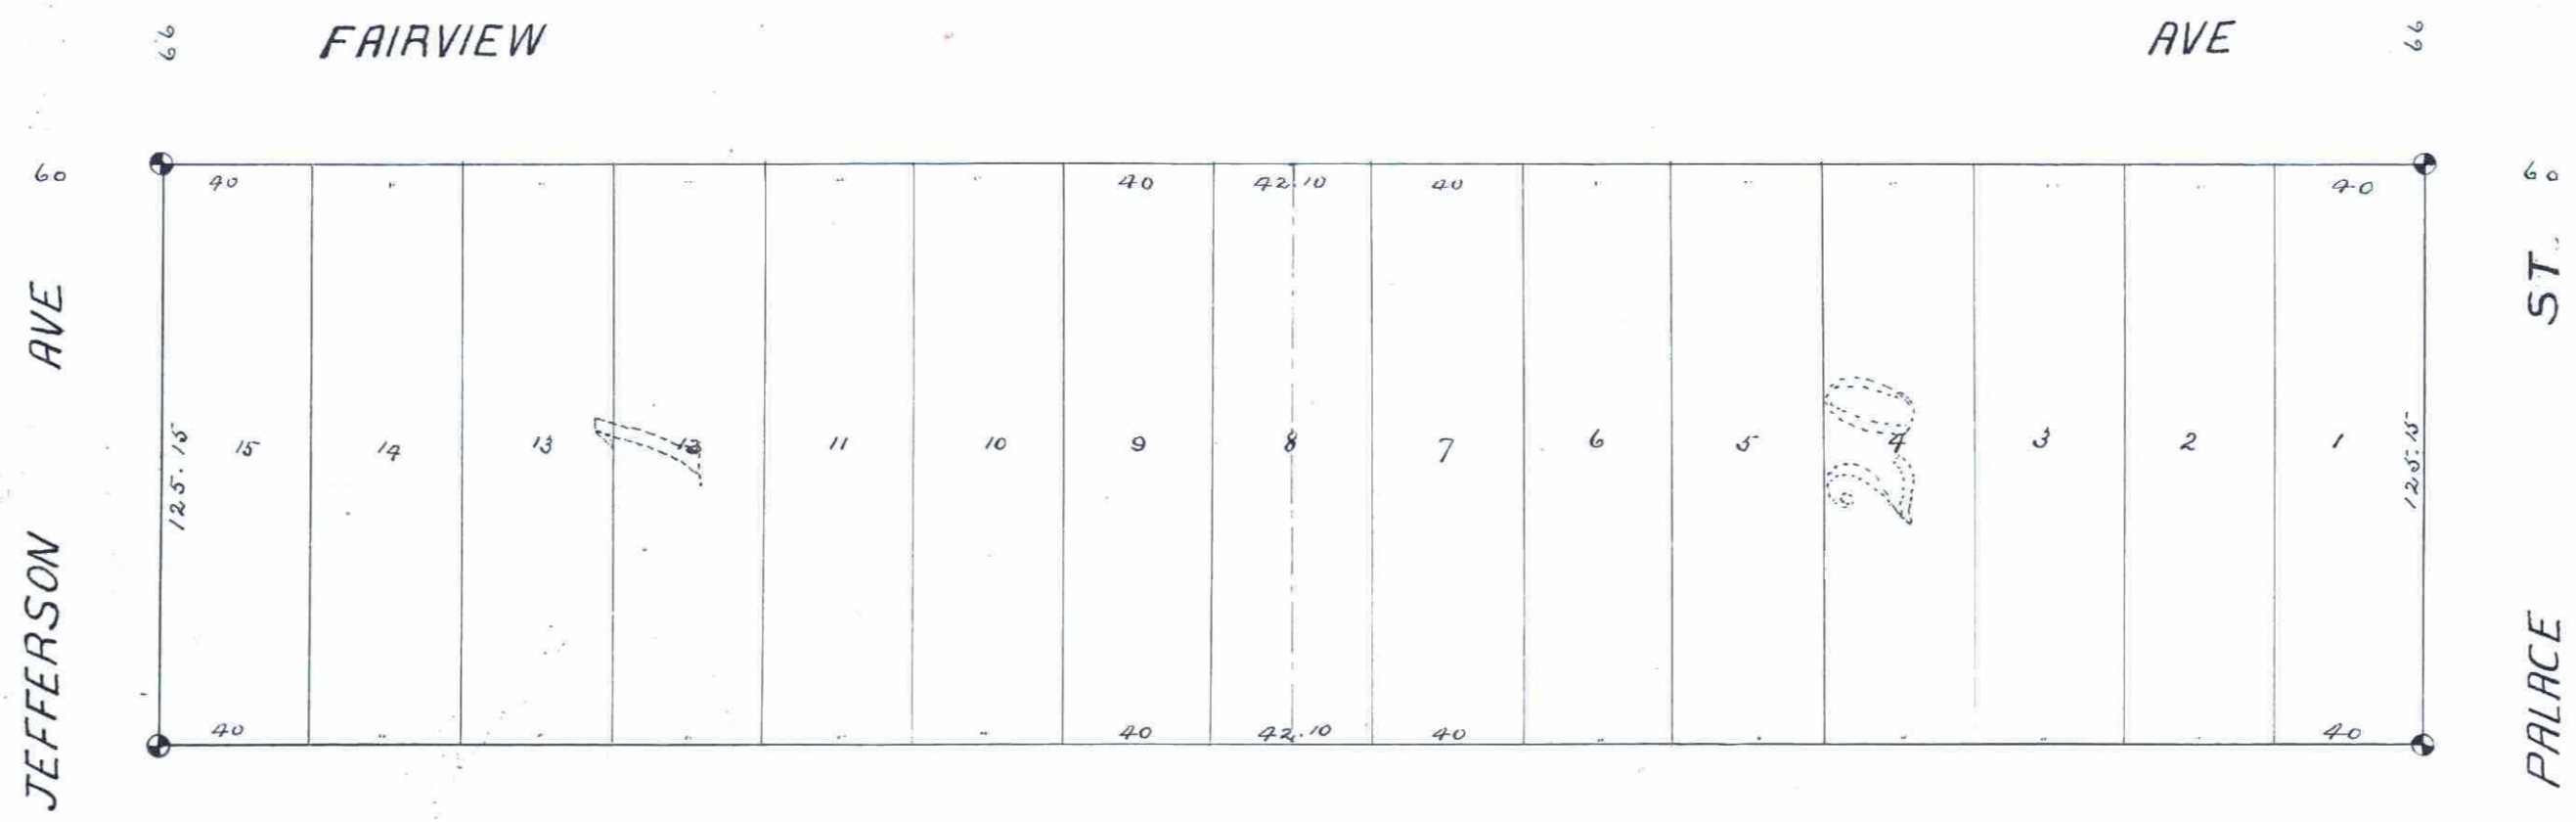

CITY TREASURER'S OFFICE
ST. PAUL, MINN.,
APR 19 1887
ASSESSMENTS PAID
[Signature]

This is to certify that John H. Morrison (backlot) proprietor of lots one (1) and two (2) of the 'Woodstock' addition Ramsey Co. Minn. has caused the same to be surveyed and platted and hereof Morrison as 'Carfield Park 2nd Addition' to the City of St. Paul Ramsey Co. Minn. as shown by this plat.
Witness my hand and seal this 18th day of April A.D. 1887
John H. Morrison (Seal)

In presence of
H. A. Sauls
H. B. Wenzell
Seal of Minnesota }
County of Ramsey } s.s.

On this 18th day of April A.D. 1887 personally appeared before me the undersigned John H. Morrison, to me well known and he acknowledged that he executed the foregoing certificate for the uses and purposes herein expressed as his own free act and deed
Henry B. Wenzell
Notary Public
Ramsey Co. Minn.

We hereby certify to having surveyed and platted the property as described on this map of 'Carfield Park 2nd Addition' to the City of St. Paul Ramsey Co. Minn. and have placed iron monuments at the block corners as shown on the map, and the same is correct.
Elmer & Morrison
Surveyors

State of Minnesota }
County of Ramsey }
A.D. 1887 personally appeared before me the undersigned John H. Morrison, to me well known to be a member of the firm of Elmer & Morrison and he acknowledged that he executed the foregoing certificate as his own free act and deed
Henry B. Wenzell
Notary Public
Ramsey Co. Minn.

Accepted and approved this 19th day of April A.D. 1887
[Signature]
[Signature] } City Commissioners

Taxes Paid this 19th day of April A.D. 1887
[Signature]
County Auditor
Ramsey Co. Minn.
[Signature]
City Treasurer
St. Paul.

Accepted by the Common Council of the City of St. Paul on the 19th day of April 1887
[Signature]
City Clerk
[Signature]