

Sunnyside Addition

to the
CITY OF ST. PAUL

MINN.

CHAS. A. FORBES
CIV. ENG. & LAND SURVEYOR
356 Jackson St.
St. Paul, Minn.

I hereby certify to having surveyed and platted the property as described on this map as Sunnyside Addition, and have placed iron monuments at the corners of each and every block as shown on this map, and the same is correct.

Charles A. Forbes
Surveyor.

STATE OF MINNESOTA, } ss.
County of Ramsey, }
On this 20th day
of April A. D. 1889, personally appeared before the undersigned, CHARLES A. FORBES, to me well known, and acknowledged that he executed the foregoing Certificate as his own free act and deed.
Edward J. Godfrey
Notary Public, Ramsey Co., Minn.

This is to certify that Mathias Reuter and Gabriela Reuter his wife proprietors of the

lots of the E. 1/2 of the E. 1/2 of the Sec. 12 T. 15 N. R. 15 W. have caused the same to be surveyed and platted, and hereafter known as Sunnyside Addition to the City of St. Paul, Minn.

as shown by this plat, and hereby dedicate to the public, and for the public use forever, all the Streets, Avenues, Alleys, Parks and Boulevards, as herein indicated.

Witness our hands and seals, this Thirtieth day of April 1889.

In presence of
John Isler Mathias Reuter
Mary Reuter Gabriela Reuter


State of Minnesota, }
County of Ramsey, }
On this Thirtieth day of April A. D. 1889, personally came before me, the undersigned, Mathias Reuter and Gabriela Reuter to me well known, and they acknowledged that they executed the foregoing Certificate for the uses and purposes therein expressed.
John Isler
Notary Public,
Ramsey County, Minn.

Accepted and approved this 4th day of May A. D. 1889

Wm. H. Van Dyke
Wm. H. Van Dyke
Wm. H. Van Dyke
Wm. H. Van Dyke
Plat Commissioners.

Accepted by the Common Council of the City of St. Paul, on the 7th day of May 1889.
Chas. A. Punderson
City Clerk.

By Just. E. J. ...
Deputy

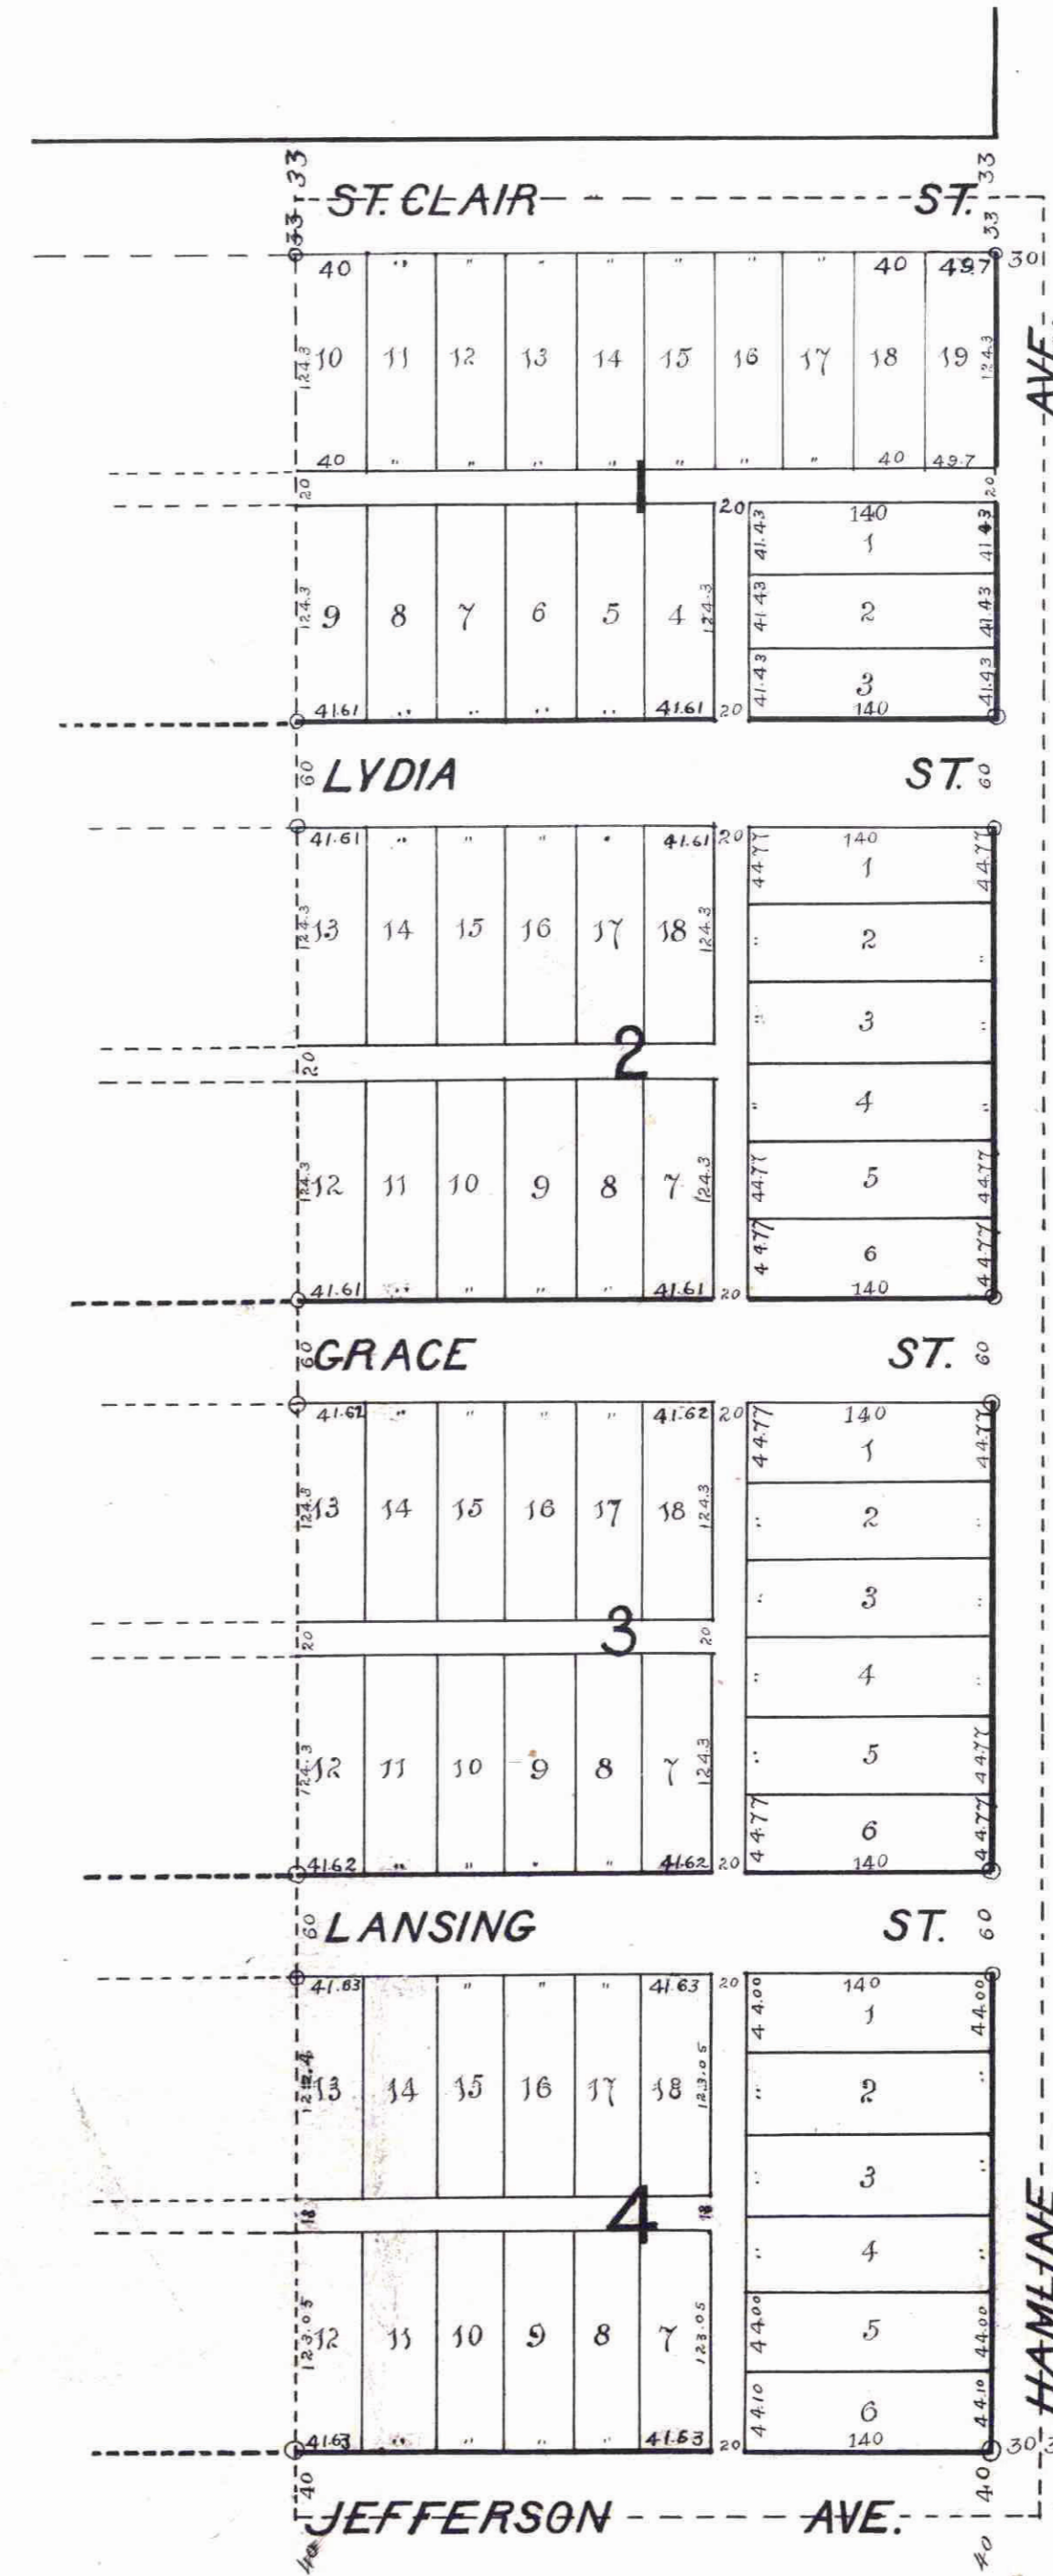

Taxes Paid, and Transfer Entered
MAY 16 1889
M. F. KAIN, County Auditor.
Per J. H.

Office of County Treasurer
ST. PAUL, MINN.
MAY 16 1889
1888 TAX PAID.
A. N. NELSON, County Treasurer.

CITY TREASURER'S OFFICE
ST. PAUL, MINN.
MAY 14 1889
ASSESSMENTS PAID.
Hoegeler
CITY TREAS.

No 50159
STATE OF MINNESOTA } ss.
County of Ramsey }
Office of the Register of Deeds.
This is to certify that the within instrument was filed for Record in this Office, at St. Paul, on the 15th day of March A. D. 1889 at 10 o'clock P. M., and that the same was duly recorded in Book ... of ... page ...

This plat document is an UNOFFICIAL copy of a Subdivision Plat or Registered Land Survey and is made available for information purposes only.
To obtain an official copy please contact the Ramsey County Recorder's Office.