

Bartlett's Addition To ST PAUL MINN 1893

STATE OF MINNESOTA, }
County of Ramsey, }
Office of the Register of Deeds.
This is to certify that the within instrument
was filed for record in this office at St. Paul,
on the 18th day of May
A. D. 1893 at 2 o'clock P. M., and that the
same was duly recorded in Book 47
of Block 102 Page 47
Wm. H. Hall
Register of Deeds.
Deputy.

This plat document is an UNOFFICIAL copy of a Subdivision Plat or Registered Land Survey and is made available for information purposes only.
To obtain an official copy please contact the Ramsey County Recorder's Office.

I hereby certify to having surveyed and platted the property as described on this Map as Bartlett's Addition to St Paul Minn and have placed iron monuments at the corners of each and every block as shown on this map, and the same to be correct.
Charles A. Forbes
Surveyor


State of Minnesota }
County of Ramsey } ss. On this 2nd day of May AD 1893, personally appeared before the undersigned, Charles A. Forbes to me well known, and acknowledged that he executed the foregoing certificate as his own free act and deed.
J. C. Mangau
Notary Public
Ramsey Co Minn.

This is to Certify that, Anna M Bartlett and Andrew M Bartlett her husband, proprietors of Lot Four (4) Block Four (4) Brown and Jacksons Addition to St Paul Ramsey Co Minn, have caused the same to be surveyed and platted and hereafter known as Bartlett's Addition to St Paul Minn, as shown by this plat and hereby dedicate to the public and for the public use forever, all the Streets and Avenues, as herein indicated. Witness our hands and seals this 2nd day of May AD 1893.
In the presence of
A. M. Lawton Anna M Bartlett Seal
Wm. B. Lawton Andrew M Bartlett Seal

State of Minnesota }
County of Ramsey } ss. On this 2nd day of May AD 1893, personally came before me, the undersigned, Anna M Bartlett and Andrew M Bartlett, her husband, to me well known, and they acknowledged that they executed the foregoing certificate for the uses and purposes therein expressed as their free act and deed.
A. M. Lawton
Notary Public
Ramsey Co Minn.

Accepted and Approved this 18 day of May AD 1893.
W. Hoffman
W. A. Johnson
George Anderson City
Plat Commissioners.

Accepted by the Common Council of the City of St Paul on the 14 day of May AD 1893.
Just Peterson
City Clerk.

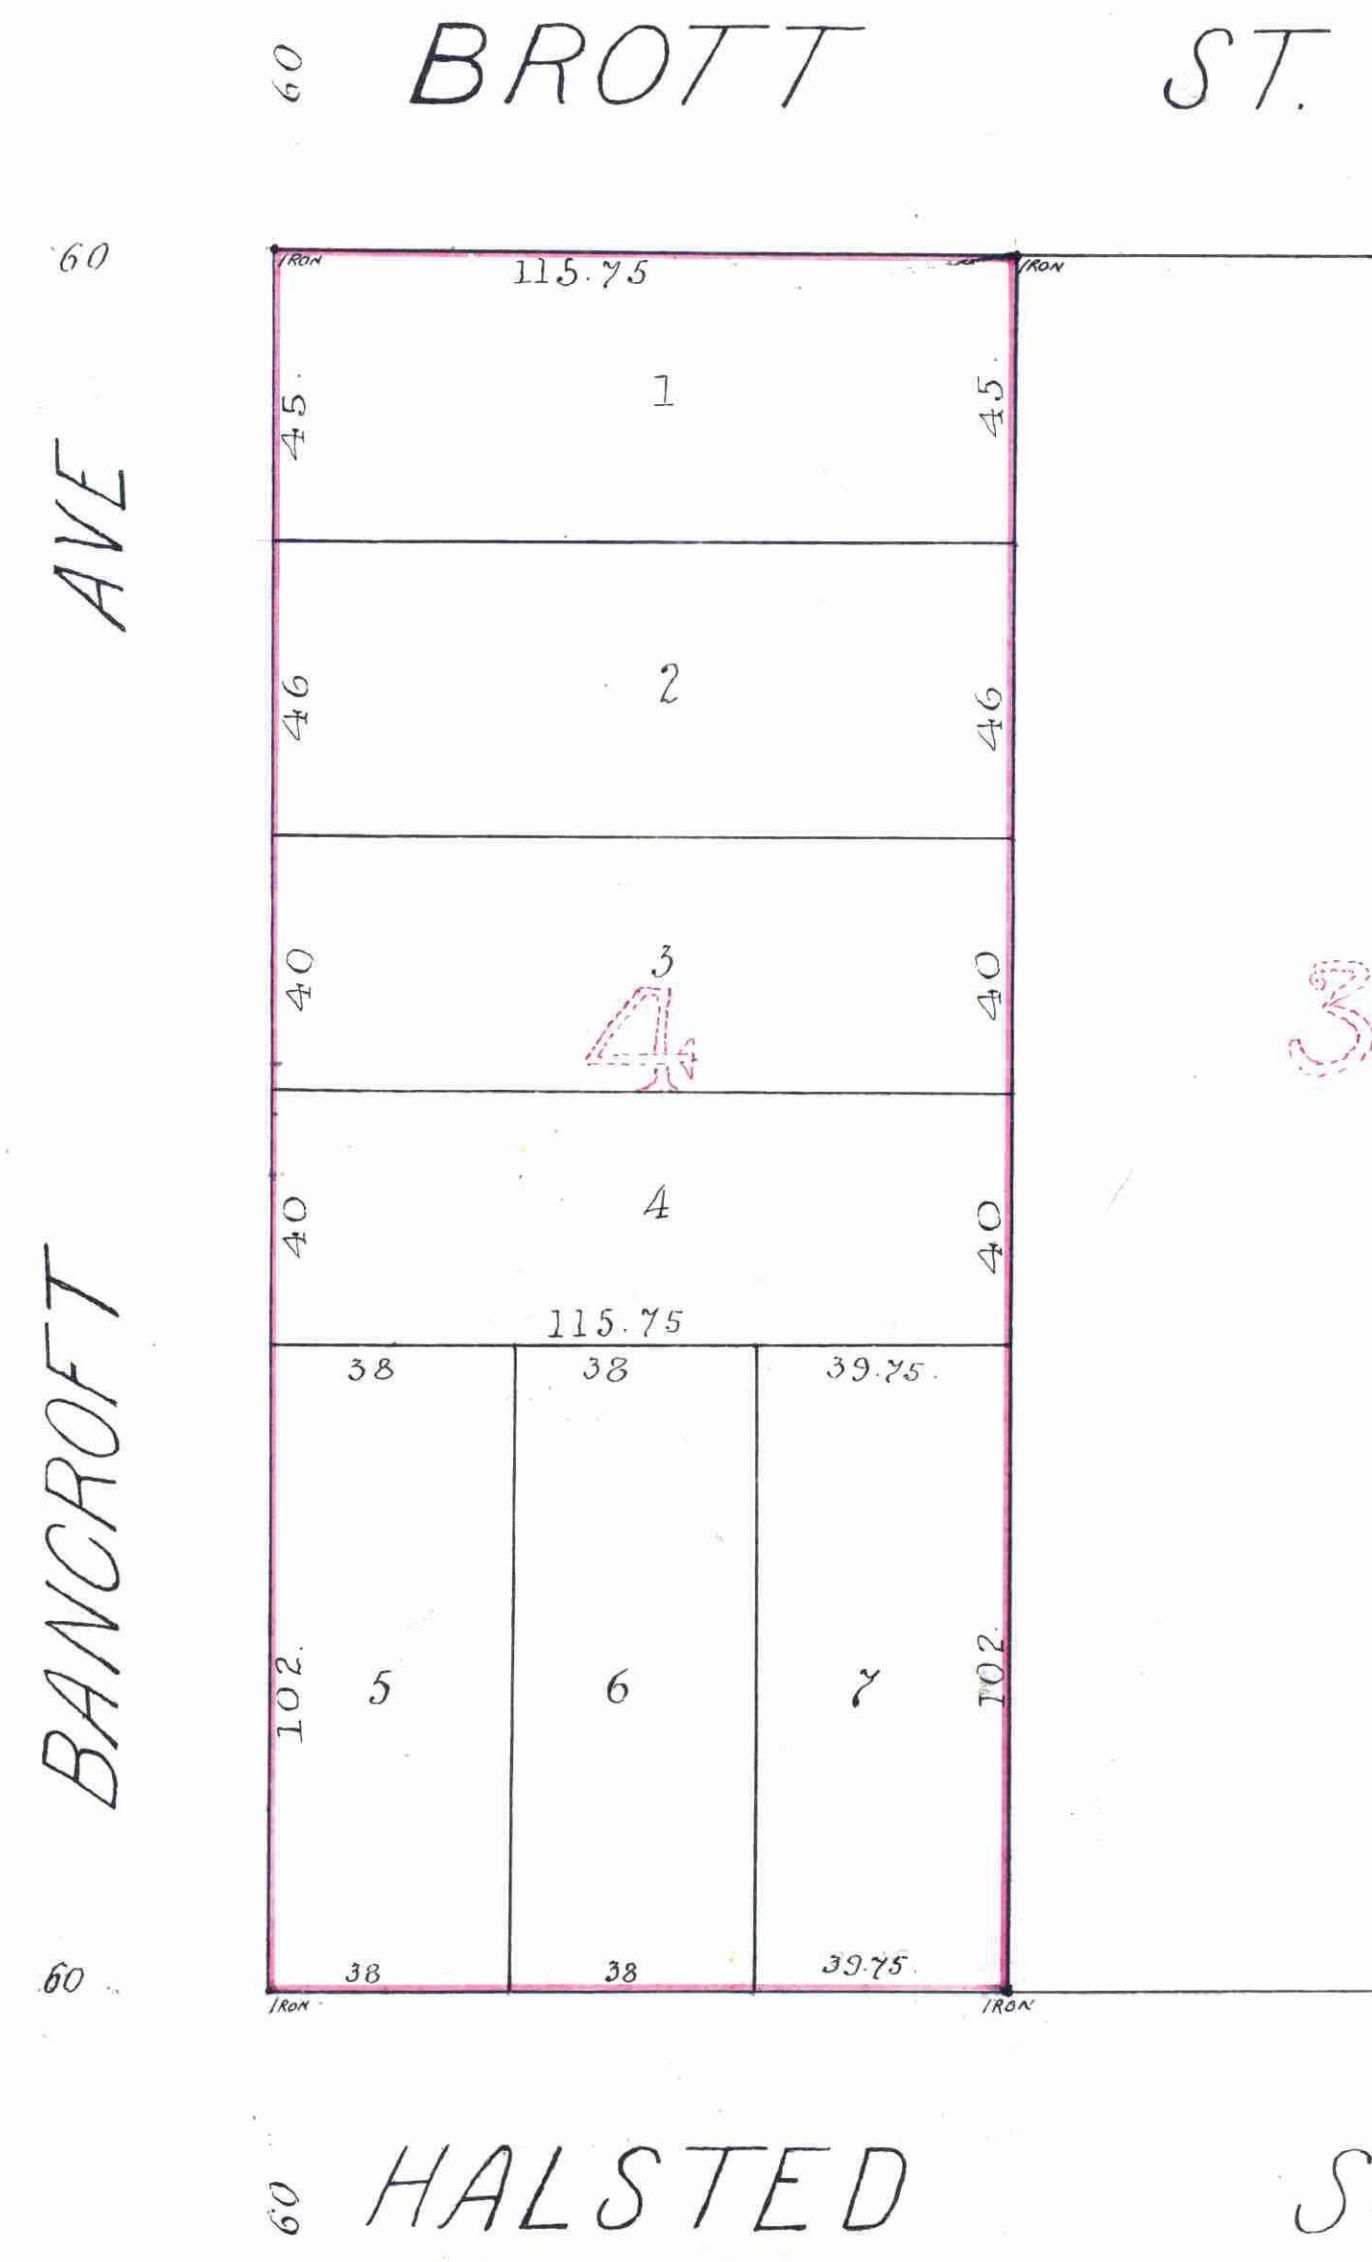

TAXES PAID by sale
AND TRANSFER ENTERED
MAY 17 1893
JAS. H. BURRIS, County Auditor,
Per J. Esarung.

CITY TREASURER'S OFFICE
ST. PAUL, MINN.
MAY 17 1893
ASSESSMENTS PAID
Amad M. Muelly

OFFICE OF COUNTY TREASURER
ST. PAUL, MINN.
MAY 19 1893
1892 TAX PAID.
J. H. NELSON, County Treasurer.
Brode