


THOMAS STREET

ADDITION

← To The →
CITY OF ST. PAUL
RAMSEY COUNTY
MINN.

SCALE: 1" = 30'

HAWLEY & NEWELL,
CIVIL ENGINEERS.

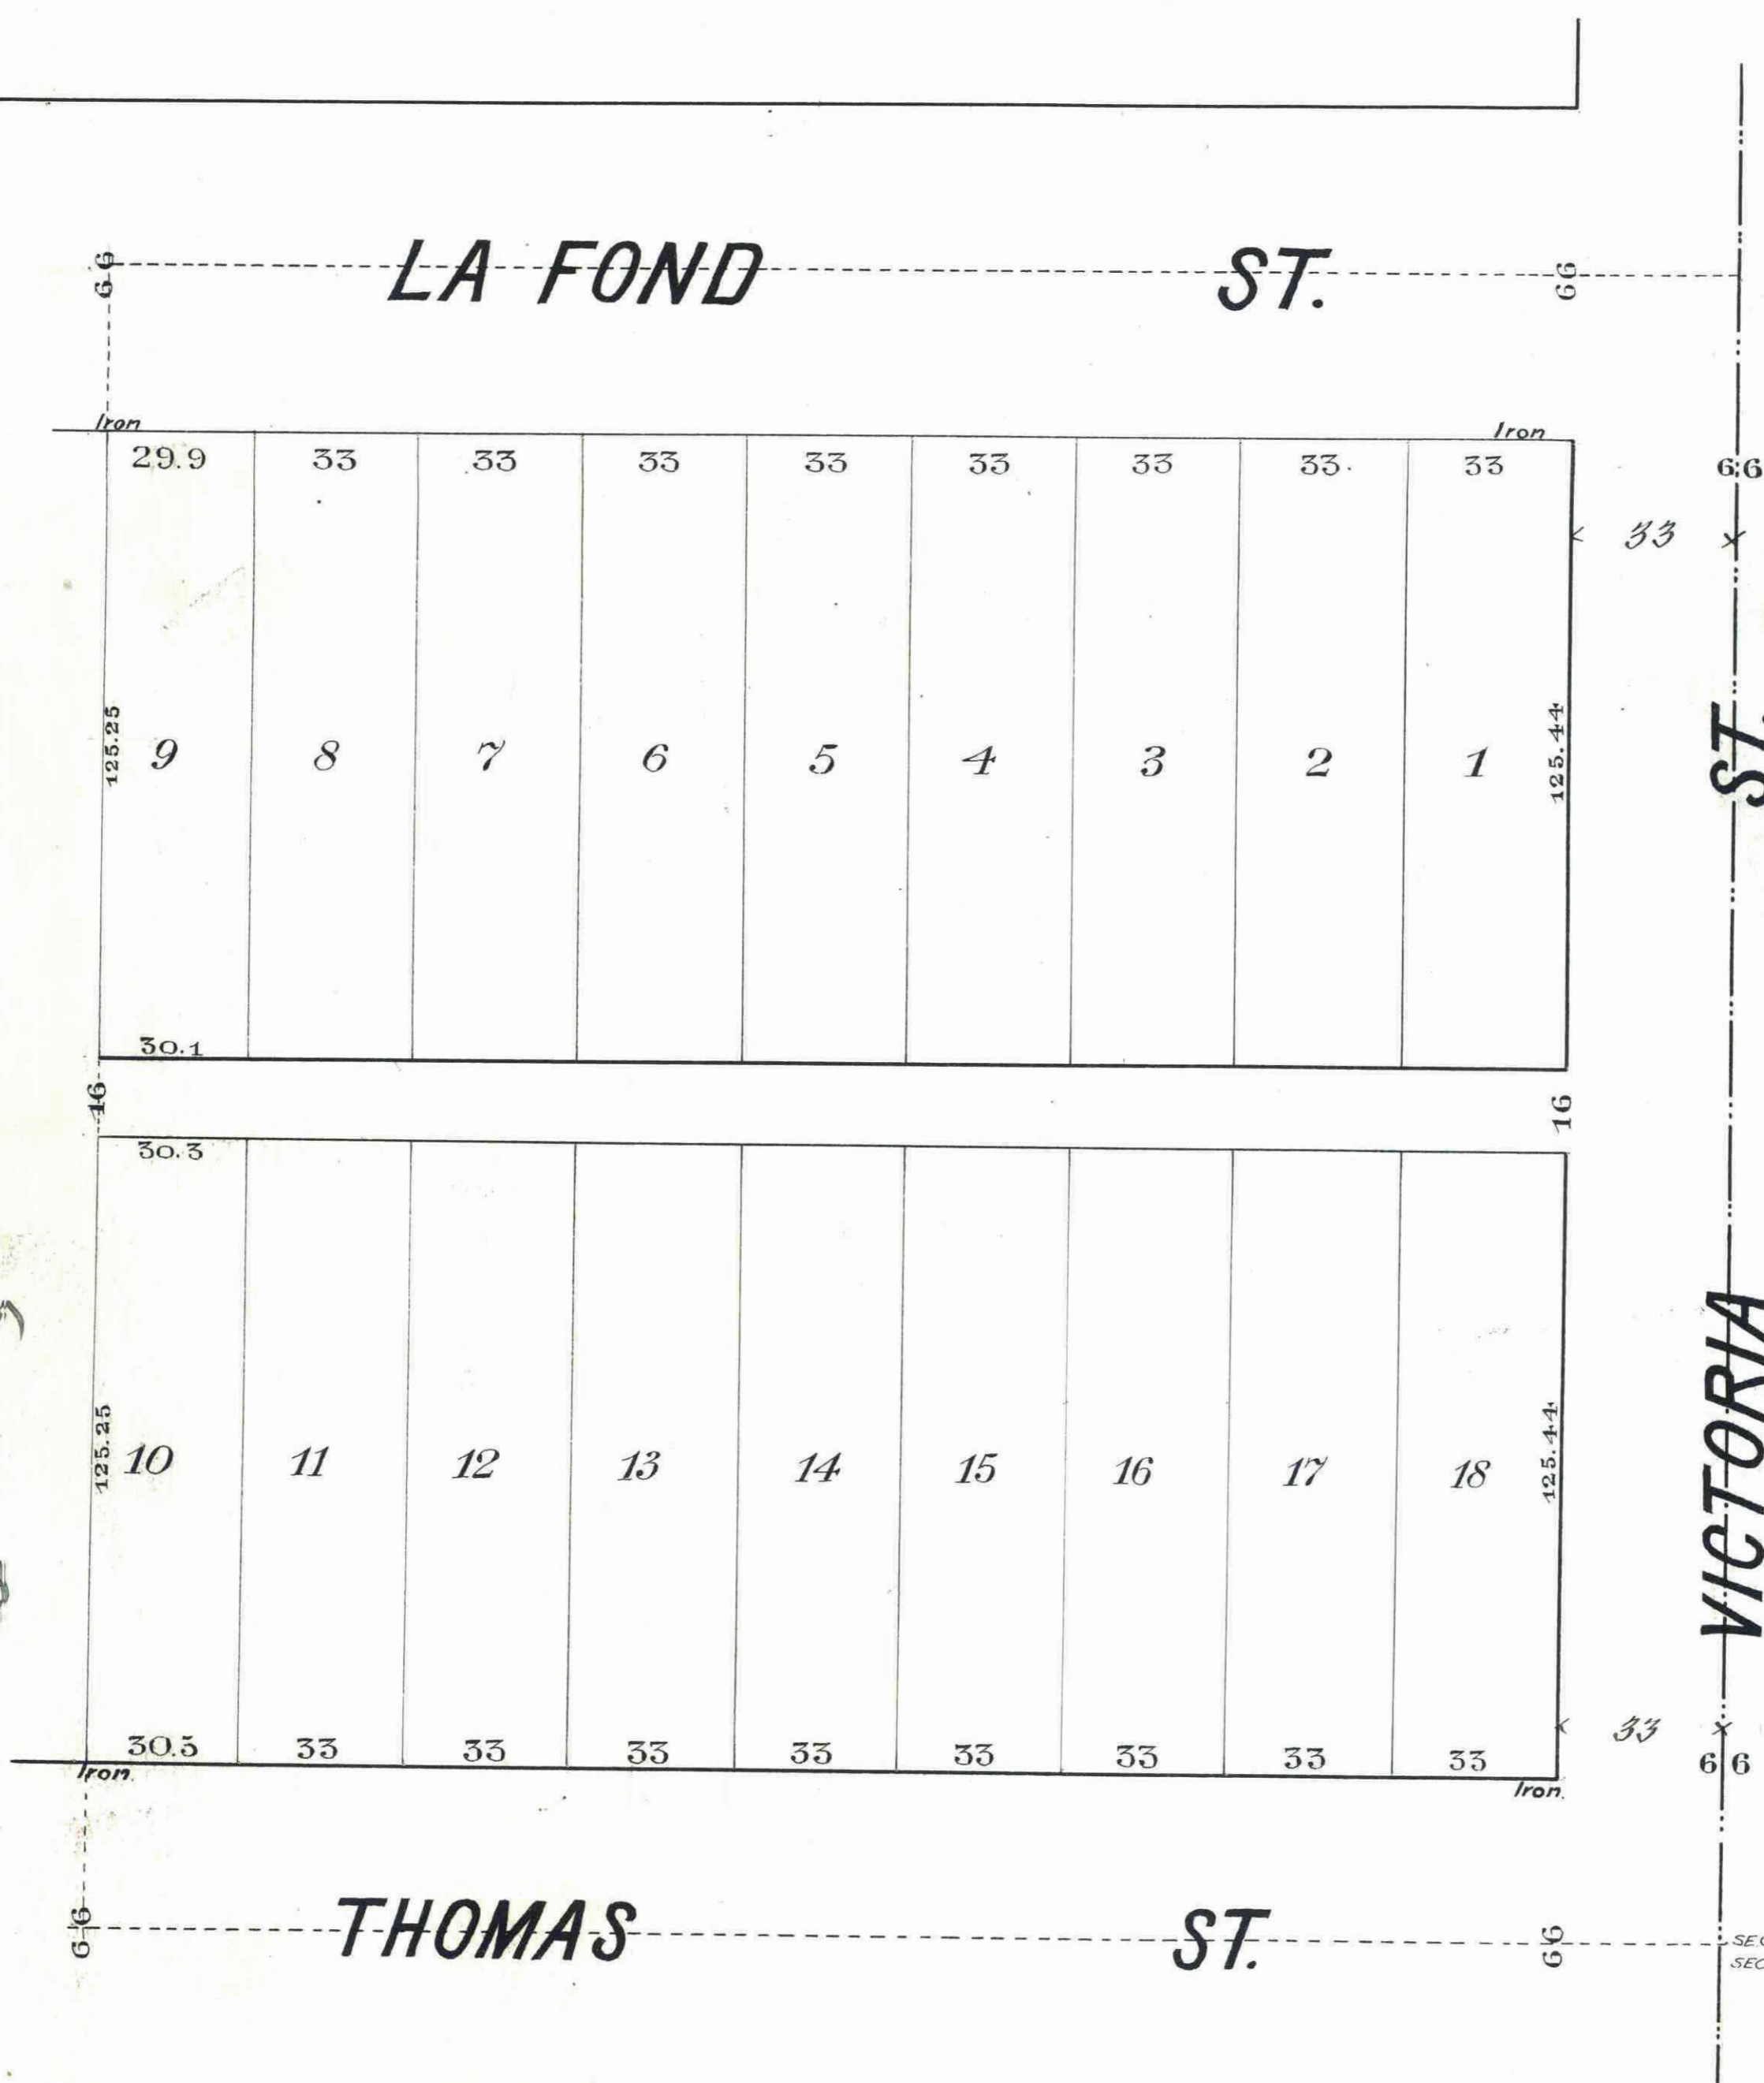

This plat document is an UNOFFICIAL copy of a Subdivision Plat or Registered Land Survey and is made available for information purposes only.

To obtain an official copy please contact the Ramsey County Recorder's Office.

No 93779

STATE OF MINNESOTA
County of Ramsey

Office of the Register of Deeds.

This is to certify that the within instrument was filed for Record in this Office, at St. Paul, on the 10th day of Oct. A. D. 1889, at 10:30 A. M., and that the same is duly recorded in Book 123 of Towns, page 123.

M. J. Bell
Register of Deeds.

By _____ Deputy.

Taxes Paid and Transfer Entered
OCT 11 1889
M. E. KAIN, County Auditor.
Per *Boosbrugger*

Office of COUNTY TREASURER
ST. PAUL, MINN.
OCT 10 1889
1888 TAX PAID.
A. N. NELSON, County Treasurer.
Brady

CITY TREASURER'S OFFICE
ST. PAUL, MINN.
OCT 10 1889
ASSESSMENTS PAID
Proyatas
CITY TRAS.

We, the undersigned, owners and proprietors of the South one-half of the East one-half of the South East one-quarter of the North East one-quarter of the North West one-quarter (S 1/2 of E 1/2 of SE 1/4 of NE 1/4) of Section Thirty Five (35) Town Twenty Nine (29) North of Range Twenty Three (23), West of the 4th Principal Meridian, do hereby certify that we have caused the same to be surveyed and platted as shown by this map, to be hereafter known as "Thomas Street Addition to the City of St. Paul, Ramsey County, Minn." And, we do hereby give and dedicate to the Public and for the Public use forever the Streets and Alley designated hereon.

Witness our hands and seals this 1st day of October, A. D. 1889.

In presence of
W. K. ...
W. K. ...
W. K. ...

George B. Whitehorne Seal
Martha W. Whitehorne Seal
Wakene A. Gates Seal

State of Minnesota
County of Ramsey } s.s.
On this 1st day of October, A. D. 1889, personally appeared before me George B. Whitehorne and Martha W. Whitehorne his wife and Wakene A. Gates, to me well known, who being duly sworn, acknowledged having executed the above certificate as their own free act and deed. Witness my hand and Notarial Seal.

Frank W. Starrat
Notary Public
Ramsey County
Minn.

We hereby certify that we have surveyed and platted the property hereon described, and that this map is a correct map of said survey. And, at the corners indicated have placed an iron monument as required by law.

Hawley & Newell
Civil Engineers.

State of Minnesota } s.s.
County of Ramsey } s.s.
On this 1st day of October, A. D. 1889, personally appeared before me, *H. J. Newell* of the firm of *Hawley and Newell*, Civil Engineers, who, being duly sworn, acknowledged that he executed the above certificate as his own free act and deed, and as the free act and deed of said firm. Witness my hand and Notarial Seal.

Harmon W. Phelps
Notary Public
Ramsey County
Minn.

Accepted and approved this 1st day of October, A. D. 1889.

W. J. Newell } Plat Commissioners.
W. J. ... }

Lawrence ... City Engineer.

Accepted by the Common Council of the City of St. Paul on the 1st day of October, A. D. 1889.

Thomas ... City Clerk.
By Just. ... Deputy.