


# VICTORIA & LAFOND ST. ADD.

TO THE CITY OF ST. PAUL

RAMSEY CO. MINN.

Elmer & Morrison.  
surveyors.

Scale 50 ft = 1 in;  
o = Iron Monuments.

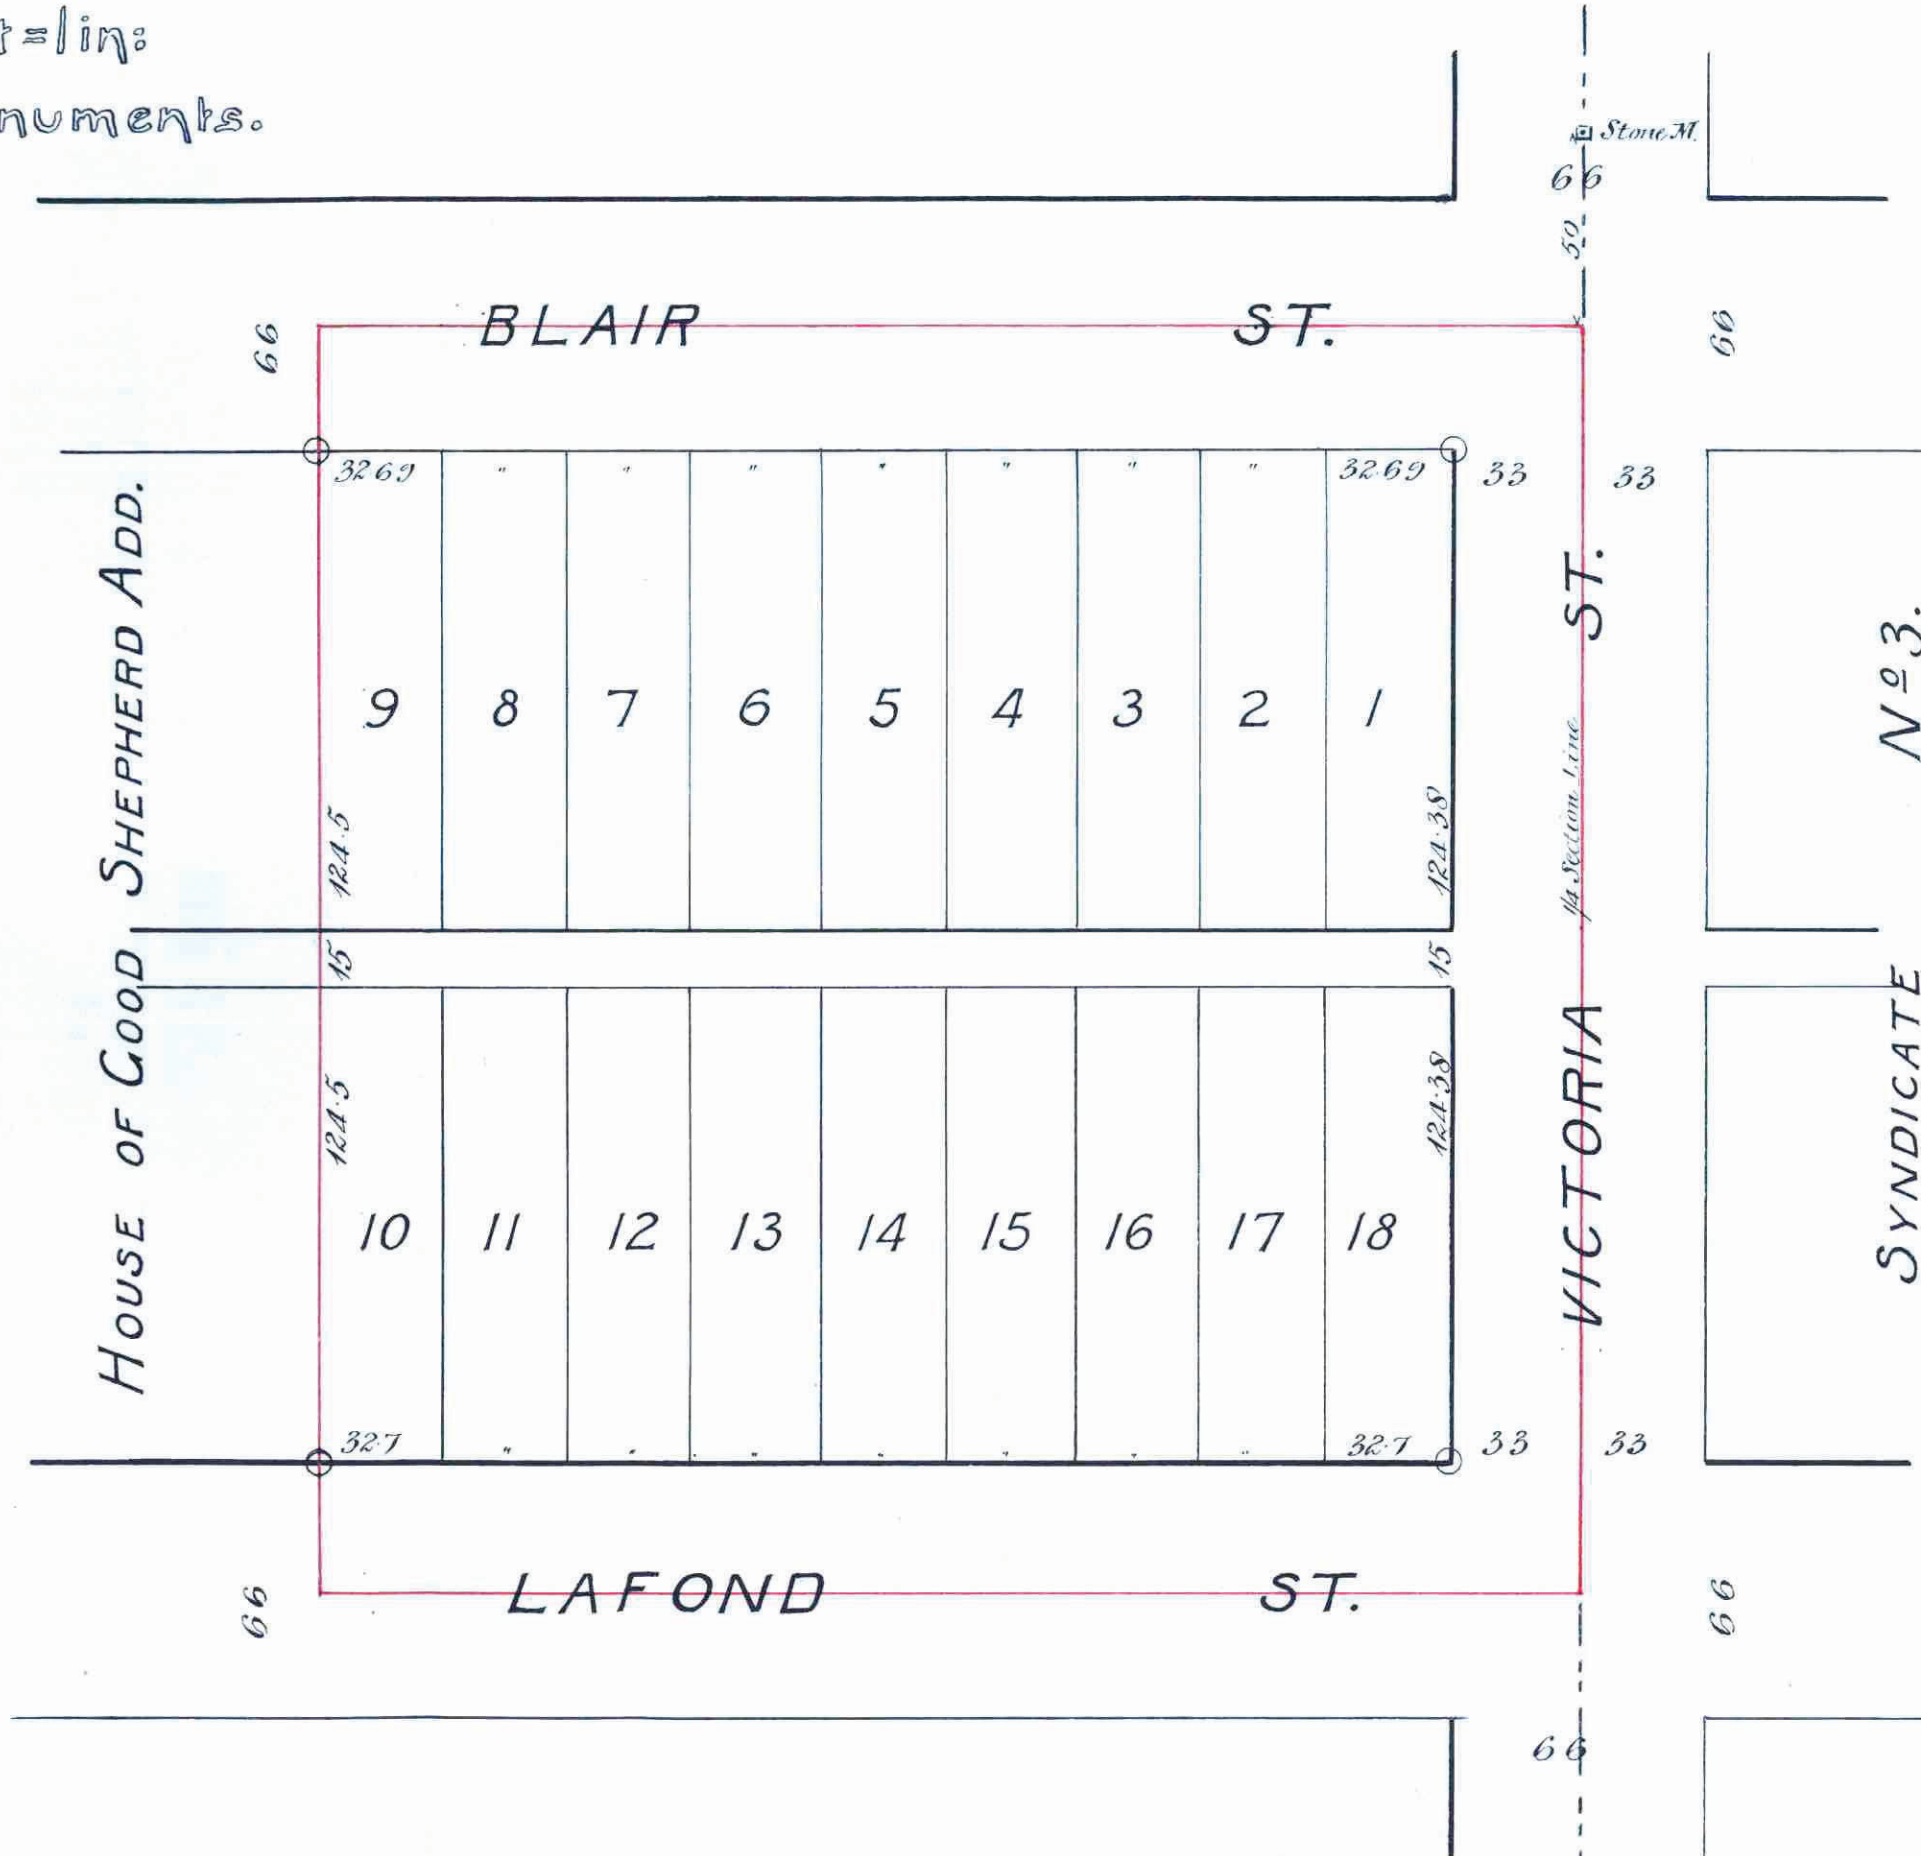

986986

No. 96986  
STATE OF MINNESOTA  
County of Ramsey  
Office of the Register of Deeds.  
This is to certify that the within instrument was filed for Record in the Office of the Register of Deeds, St. Paul, on the 11th day of November, A. D. 1889, at 11 o'clock A. M., and that the same was duly recorded in Book 14 of said Office on page 127.  
By: *[Signature]*  
Register of Deeds.

This plat document is an UNOFFICIAL copy of a Subdivision Plat or Registered Land Survey and is made available for information purposes only.  
To obtain an official copy please contact the Ramsey County Recorder's Office.

CITY TREASURER'S OFFICE  
ST. PAUL, MINN.  
NOV 9 1889  
ASSESSMENTS PAID  
*[Signature]*  
CITY TREAS.

Office of County Treasurer  
ST. PAUL, MINN.  
NOV 12 1889  
1889 TAX PAID  
A. H. NELSON, County Treasurer

Taxes Paid and Transfer Entered  
NOV 12 1889  
M. F. KAIN, County Auditor.  
*[Signature]*

This is to certify that Frank W. Farnar and Catharine C. Farnar his wife, and Seth K. Howes and Madge B. Howes his wife proprietors of the N.E. 1/4 of S.E. 1/4 of the N.W. 1/4 Sec 35 T29 R23, have caused the same to be surveyed and platted, and hereafter known as "Victoria & Lafond St. Add. to the City of St. Paul Ramsey Co. Minn." as shown by this plat, and hereby dedicate to the public, and for the public use forever, the streets and alley as herein indicated.

In presence of  
*[Signatures]*

*[Signatures]*  
Frank W. Farnar (Seal)  
Catharine C. Farnar (Seal)  
Seth K. Howes (Seal)  
Madge B. Howes (Seal)

State of Minnesota  
County of Ramsey } On this 28 day of October A.D. 1889 personally came before me the undersigned, Frank W. Farnar and Catharine C. Farnar his wife and Seth K. Howes and Madge B. Howes his wife, to me well known and they acknowledged that they executed the foregoing certificate as their own free act and deed.

James M. Barnard,  
Notary Public Ramsey Co. Minn.

Accepted by the Common Council of the City of St. Paul on the 28 day of November 1889  
*[Signature]*  
City Clerk.

We hereby certify to having surveyed and platted the property, as described on this plat or map as "Victoria & Lafond St. Add. to the City of St. Paul Ramsey Co. Minn." and have placed iron monuments at the block corners as shown on this map and the same is correct.

Elmer & Morrison  
Surveyors.

State of Minnesota  
County of Ramsey } On this 28 day of November 1889 before me personally appeared John H. Morrison to me known to be a member of the firm of 'Elmer & Morrison' and the person who executed the foregoing certificate in behalf of 'Elmer & Morrison' and he acknowledged that he executed the same as the free act and deed of said 'Elmer & Morrison'.

*[Signature]*  
Notary Public Ramsey Co. Minn.

Accepted and approved this second day of November A.D. 1889.

*[Signatures]*  
Plat Commissioners.  
City Engineer.