


Peter Thauwald's Addition to St. Paul

I hereby certify to having surveyed and platted the property as described on this map as Peter Thauwald's Addition to St. Paul and have placed iron monuments at the corners of said Addition as shown on this map, and the same is correct.

Ed. Hancock
Surveyor.

State of Minnesota } S. S. On this 14th
County of Ramsey } day of April 1887, personally appeared before the
undersigned Ed. Hancock to me well known, and acknow-
ledged that he executed the foregoing certificate as his own
free act and deed.

M. F. Propping
Notary Public,
Ramsey Co., Minn.

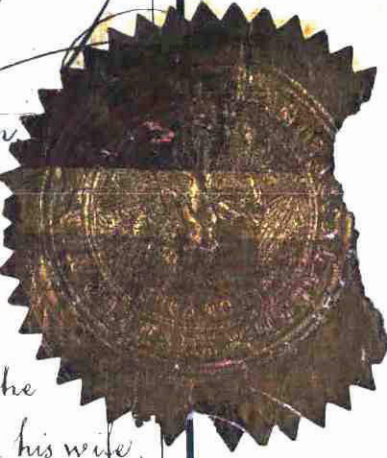

State of Minnesota } S. S. On this
County of Ramsey } day of 1887 personally came before me, the
undersigned, Peter Thauwald and Pauline Thauwald his wife,
to me well known and they acknowledged that they executed the
foregoing certificate for the uses and purposes therein expressed as
their own free act and deed.

W. A. Passavant
Notary Public,
Ramsey County, Minnesota.

Accepted by the common council of the city of St. Paul
on the 3rd day of Dec. 1889
Thos. L. Propping
City Clerk

Assessments

City Treasurer,
St. Paul.

This is to certify that, Peter Thauwald and Pauline Thauwald, his wife, proprietors of a parcel of land described as follows to wit: Commencing on the North West Corner of Lot 24 of Fort Street Out Lots thence North Easterly along Southerly line of Stewart Avenue 160 ft. thence South Easterly parallel to Westerly line of said Lot 24. 240 ft. thence South Westerly parallel to Southerly line of Stewart Avenue 160 ft. to Westerly line of said Lot 24 of said Fort Street Out Lots, thence North Westerly along Westerly line of said Lot 24. 240 ft. to place of commencement, have caused the same to be surveyed and platted, and hereafter known as, Peter Thauwald's Addition to St. Paul, as shown by this plat.

Witness our hands and seals, this 20th day of October 1889
In presence of
W. A. Passavant
G. N. Warren

Accepted and approved this 30th day of November 1889.

J. A. Loe
W. H. M. Will
H. W. Remond
City Engineer
Stat Commissioners

Taxes

County Auditor,
Ramsey Co., Minn.

This plat document is an UNOFFICIAL copy of a Subdivision Plat or Registered Land Survey and is made available for information purposes only.
To obtain an official copy please contact the Ramsey County Recorder's Office.




20129829
STATE OF MINNESOTA
County of Ramsey
Office of the Register of Deeds
This is to certify that the within instrument was filed for record in the Office of the City Clerk on the 3rd day of Dec. 1889, and that the same was duly recorded in Book... page...
By: *[Signature]*
Register of Deeds

JAN 2 1891
M. F. K. County Auditor
J. F. K.
J. G. K.

CITY TREASURER'S OFFICE
ST. PAUL, MINN.
DEC 28 1889
ASSESSMENTS PAID
George Cox

DEC 2 1890
[Signature]

129829

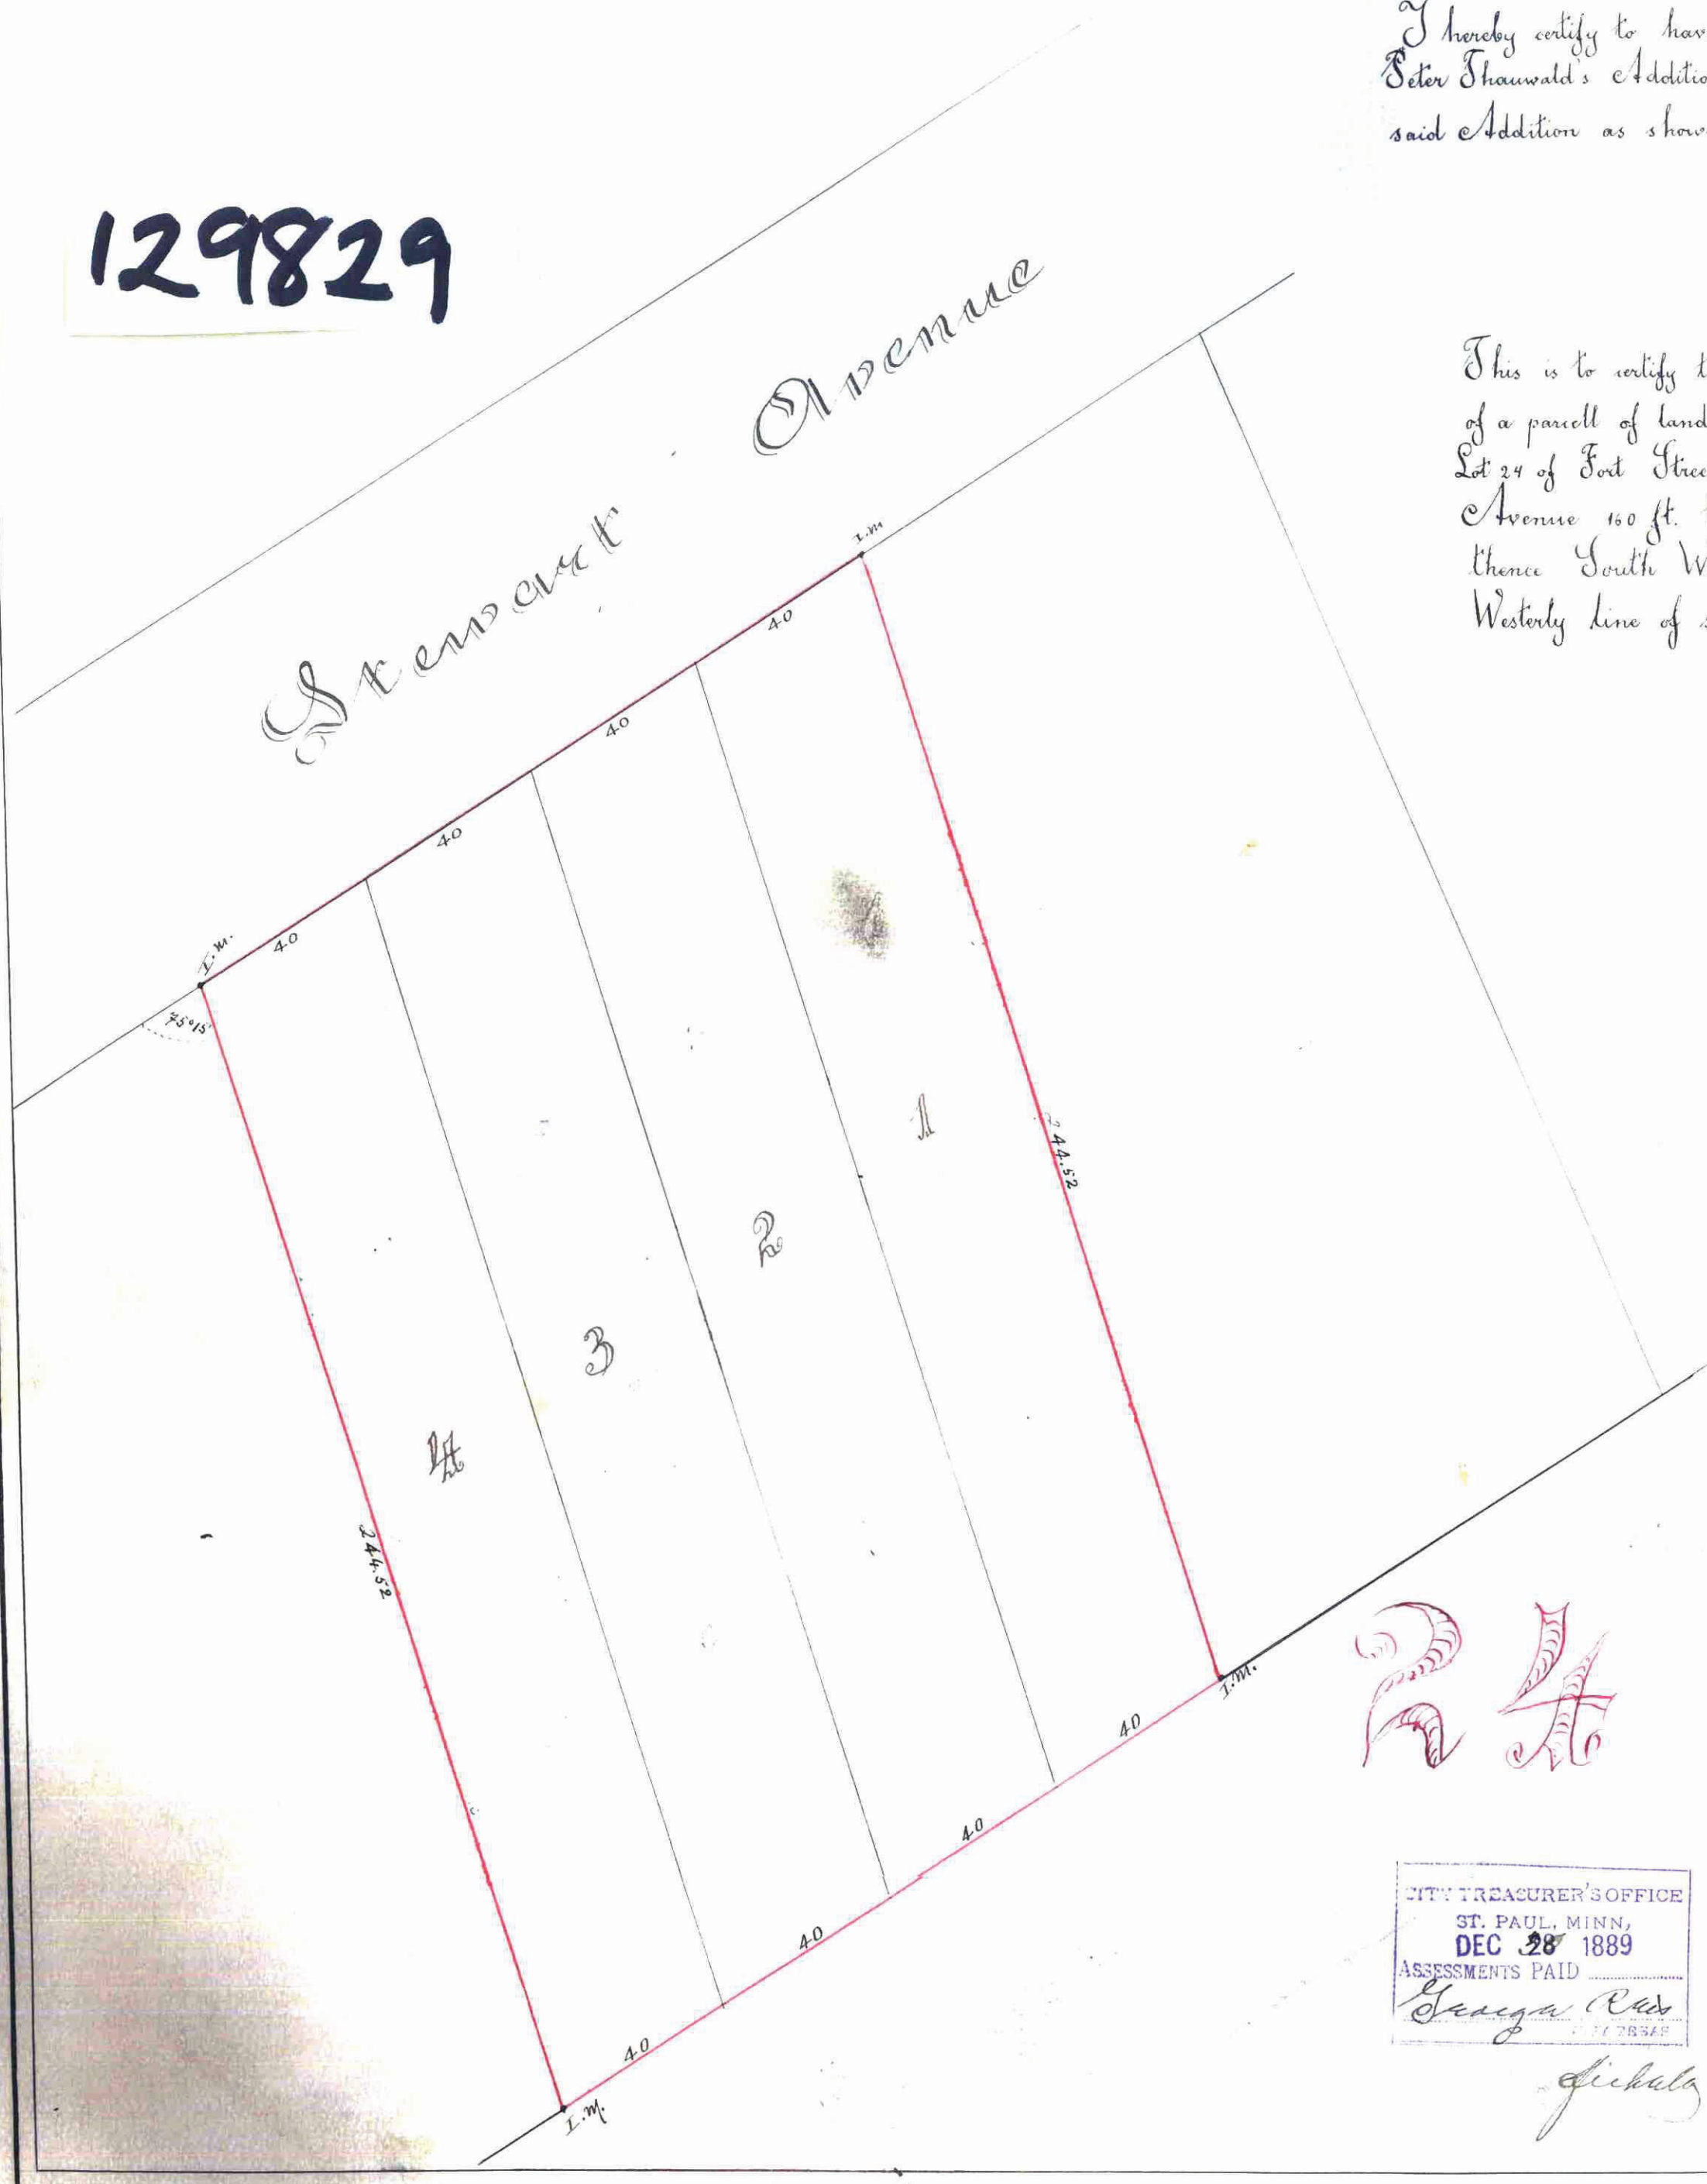

Rt