


ST JOHN'S WOOD

ST PAUL RAMSEY CO

MINN

ELMER AND MORRISON
SURVEYORS

Scale 200 ft = 1 in = Iron Monuments

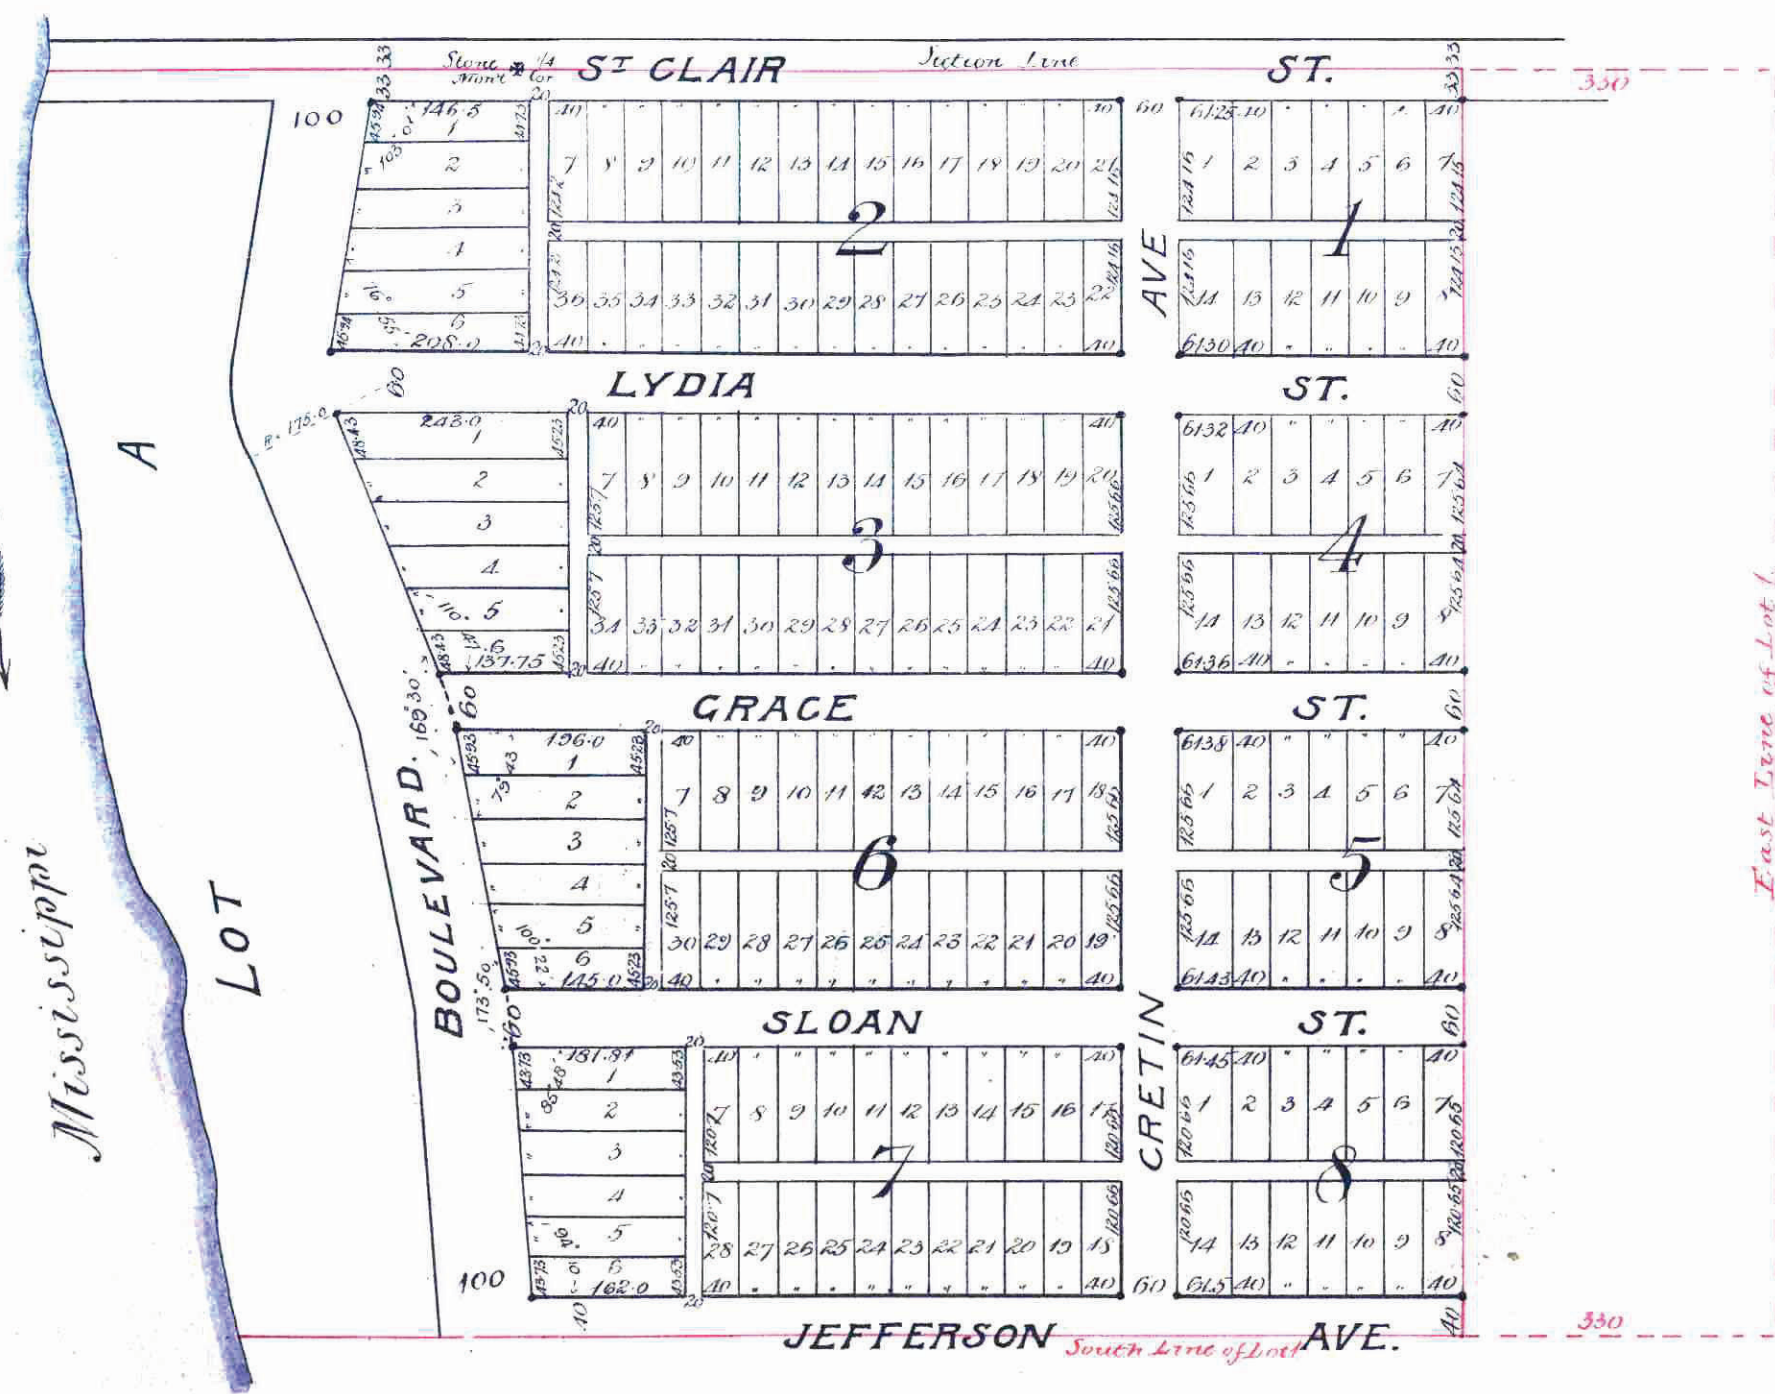

No 104855

STATE OF MINNESOTA }
County of Ramsey }
Office of the Register of Deeds.
This is to certify that the within
instrument was filed for record
in this office, on 15th day of
February, A. D. 1890, at
10 o'clock A. M., and
that the same was duly recorded in
Book of Deeds, page 104855.

By: _____
Register of Deeds

This plat document
is an UNOFFICIAL
copy of a
Subdivision Plat or
Registered Land Survey
and is made available for
information purposes only.

To obtain an official copy
please contact the Ramsey
County Recorder's Office.

RAMSEY
COUNTY

CITY TREASURER'S OFFICE
ST. PAUL, MINN.
FEB 19 1890
ASSESSMENTS PAID
George Rice
CITY TREASURER
Rice

Taxes Paid and Treasurer Entered
FEB 19 1890
M. F. KAHN, County Auditor
per _____

This is to certify that Willis M Roberts (unmarried) proprietor of all of Lot 1 Section 8 Township 35 N Range 23 West according to the Government Survey, except the East Three hundred & thirty (330) feet thereof, has caused the same to be surveyed and platted and hereafter known as "St John's Wood St Paul Ramsey Co Minn" as shown by this plat, and hereby dedicate to the public and for the public use forever, the streets, avenues and alleys as herein indicated.

We hereby certify to having surveyed and platted the property as described on this plat & map as "St John's Wood, St Paul Ramsey Co Minn" and have placed iron monuments at the corners of each and every block as shown on this map and the same is correct.

Elmer Morrison
Surveyor.

Witness my hand and seal this 25th day of January, A.D. 1890.

In presence of
E. M. Barker
J. B. Dreiner
Seal of Minnesota
County of St. Louis }
Willis M. Roberts Seal

State of Minnesota }
County of Ramsey }
On this 24th day of January 1890 before me personally appeared John M. Morrison to me known to be a member of the firm of Elmer & Morrison and the person who executed the foregoing Certificate in behalf of Elmer & Morrison and he acknowledged that he executed the same as the free act and deed of said Elmer & Morrison.

E. C. Koltzidge
Notary Public
Ramsey Co Minn

On this 25th day of January, A.D. 1890, personally came before me the undersigned (Willis M. Roberts (unmarried)) to me well known and he acknowledged that he executed the foregoing Certificate as his own free act and deed.

Accepted and approved this 1st day of February 1890

Office of County Treasurer,
ST. PAUL, MINN.
FEB 7 1890

E. M. Barker
Notary Public
St. Louis County, Minnesota
Accepted by the Common Council of the City of St. Paul on the 4th day of February 1890
_____ City Clerk

Plat Commissioners
J. W. ...
L. W. ...