

# EVERGREEN PLACE.

## ST PAUL RAMSEY CO, MINN.

### 1893

I hereby certify to having surveyed and platted the property described on this map as EVERGREEN PLACE, ST PAUL RAMSEY COUNTY, MINN and have placed iron monuments at the corners of each and every block as shown on this map and the same is correct.

*Charles A. Forbes*  
SURVEYOR

State of Minnesota }  
County of Ramsey } ss. On this 2nd day of June AD. 1893, personally appeared before the undersigned Charles A Forbes, to me well known and acknowledged that he executed the foregoing certificate as his own free act and deed.

*J. C. Mangau*  
NOTARY PUBLIC  
Ramsey Co Minn

This is to certify that John H. McAllister and Catherine E. O. McAllister his wife proprietors of the South half (S 1/2) of the South half (S 1/2) of the SW 1/4 South West Quarter of the South East Quarter (SE 1/4) of Section Two (2) Town 28 Range 23 Ramsey County Minnesota have caused the same to be surveyed and platted and hereafter known as EVERGREEN PLACE ST PAUL Ramsey County Minnesota as shown by this plat and hereby dedicate to the public, and for the public use forever, all the Streets and Avenues, as herein indicated Witness our hands and seals this 15th day of October AD 1893.

In presence of:  
*Frederick Nelson* *John H. McAllister* *Catherine E. O. McAllister*  
*C. F. Francklin*

State of Minnesota }  
County of Ramsey } ss. On this 2nd day of June AD 1893 personally came before me the undersigned, John H. McAllister and Catherine E. O. McAllister, his wife to me well known and they acknowledged that they executed the foregoing certificate for the uses and purposes therein expressed, and of their own free act and deed.

*Frederick Nelson*  
NOTARY PUBLIC  
Ramsey County Minn.

Accepted and approved this 15th day of October AD 1893.

*W. H. Adams*  
*J. H. Jones*  
*W. H. Jones*  
CITY ENGINEER  
Plat Commissioners


Accepted by the Common Council of the City of St Paul on the 27th day of Sept AD 1893

*Wm. J. ...*  
CITY CLERK

179426

STATE OF MINNESOTA }  
County of Ramsey } ss.  
Office of the Register of Deeds.  
This is to certify that the within instrument was filed for record in this office at St. Paul, on the 14th day of October A. D. 1893 at 8:30 o'clock A. M., and that the same was duly recorded in Book 11 of Series 11, Page 115.  
*Wm. H. ...*  
Register of Deeds.  
By *...* Deputy

This plat document is an UNOFFICIAL copy of a Subdivision Plat or Registered Land Survey and is made available for information purposes only.  
To obtain an official copy please contact the Ramsey County Recorder's Office.

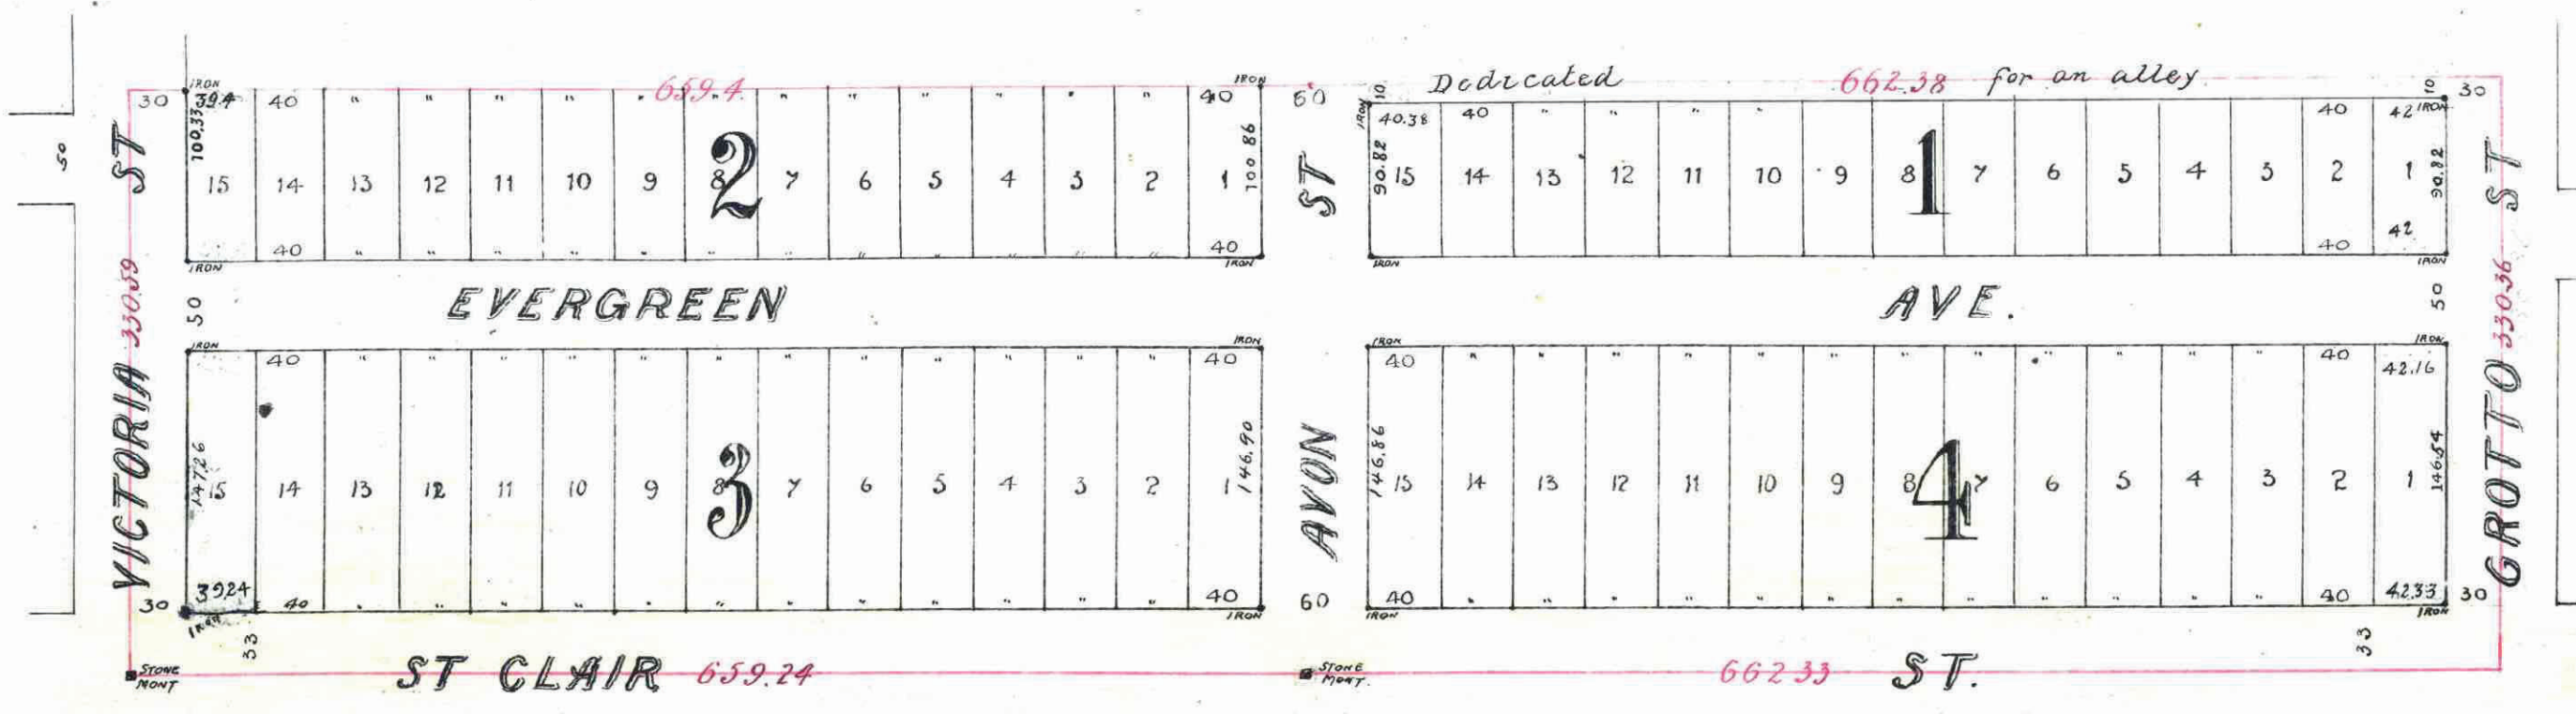

Office of COUNTY TREASURER  
ST. PAUL, MINN.  
OCT 12 1893  
1892 TAX PAID.  
A. N. NELSON, County Treasurer.  
*Brode*

TAXES PAID  
AND TRANSFER ENTERED  
OCT 12 1893  
*J. Greenberg*

CITY TREASURER'S OFFICE  
ST. PAUL, MINN.  
OCT 12 1893  
*Conrad ...*  
*...*