

Hinkel's 3rd Amendment

To UNION PARK

Ramsey County
MINNESOTA


122635.

STATE OF MINNESOTA } ss
 County of Ramsey }
 Office of the Register of Deeds.
 This is to certify that the within instrument was filed for Record in this Office, at St. Paul, on the 30th day of September, A. D. 1890, at 9:15 o'clock A. M., and that the same was duly recorded in Book 15... at Town Plate... page 48.

[Signature]
 Register of Deeds.

By: *[Signature]*

Scale: 1 in. = 100 ft.

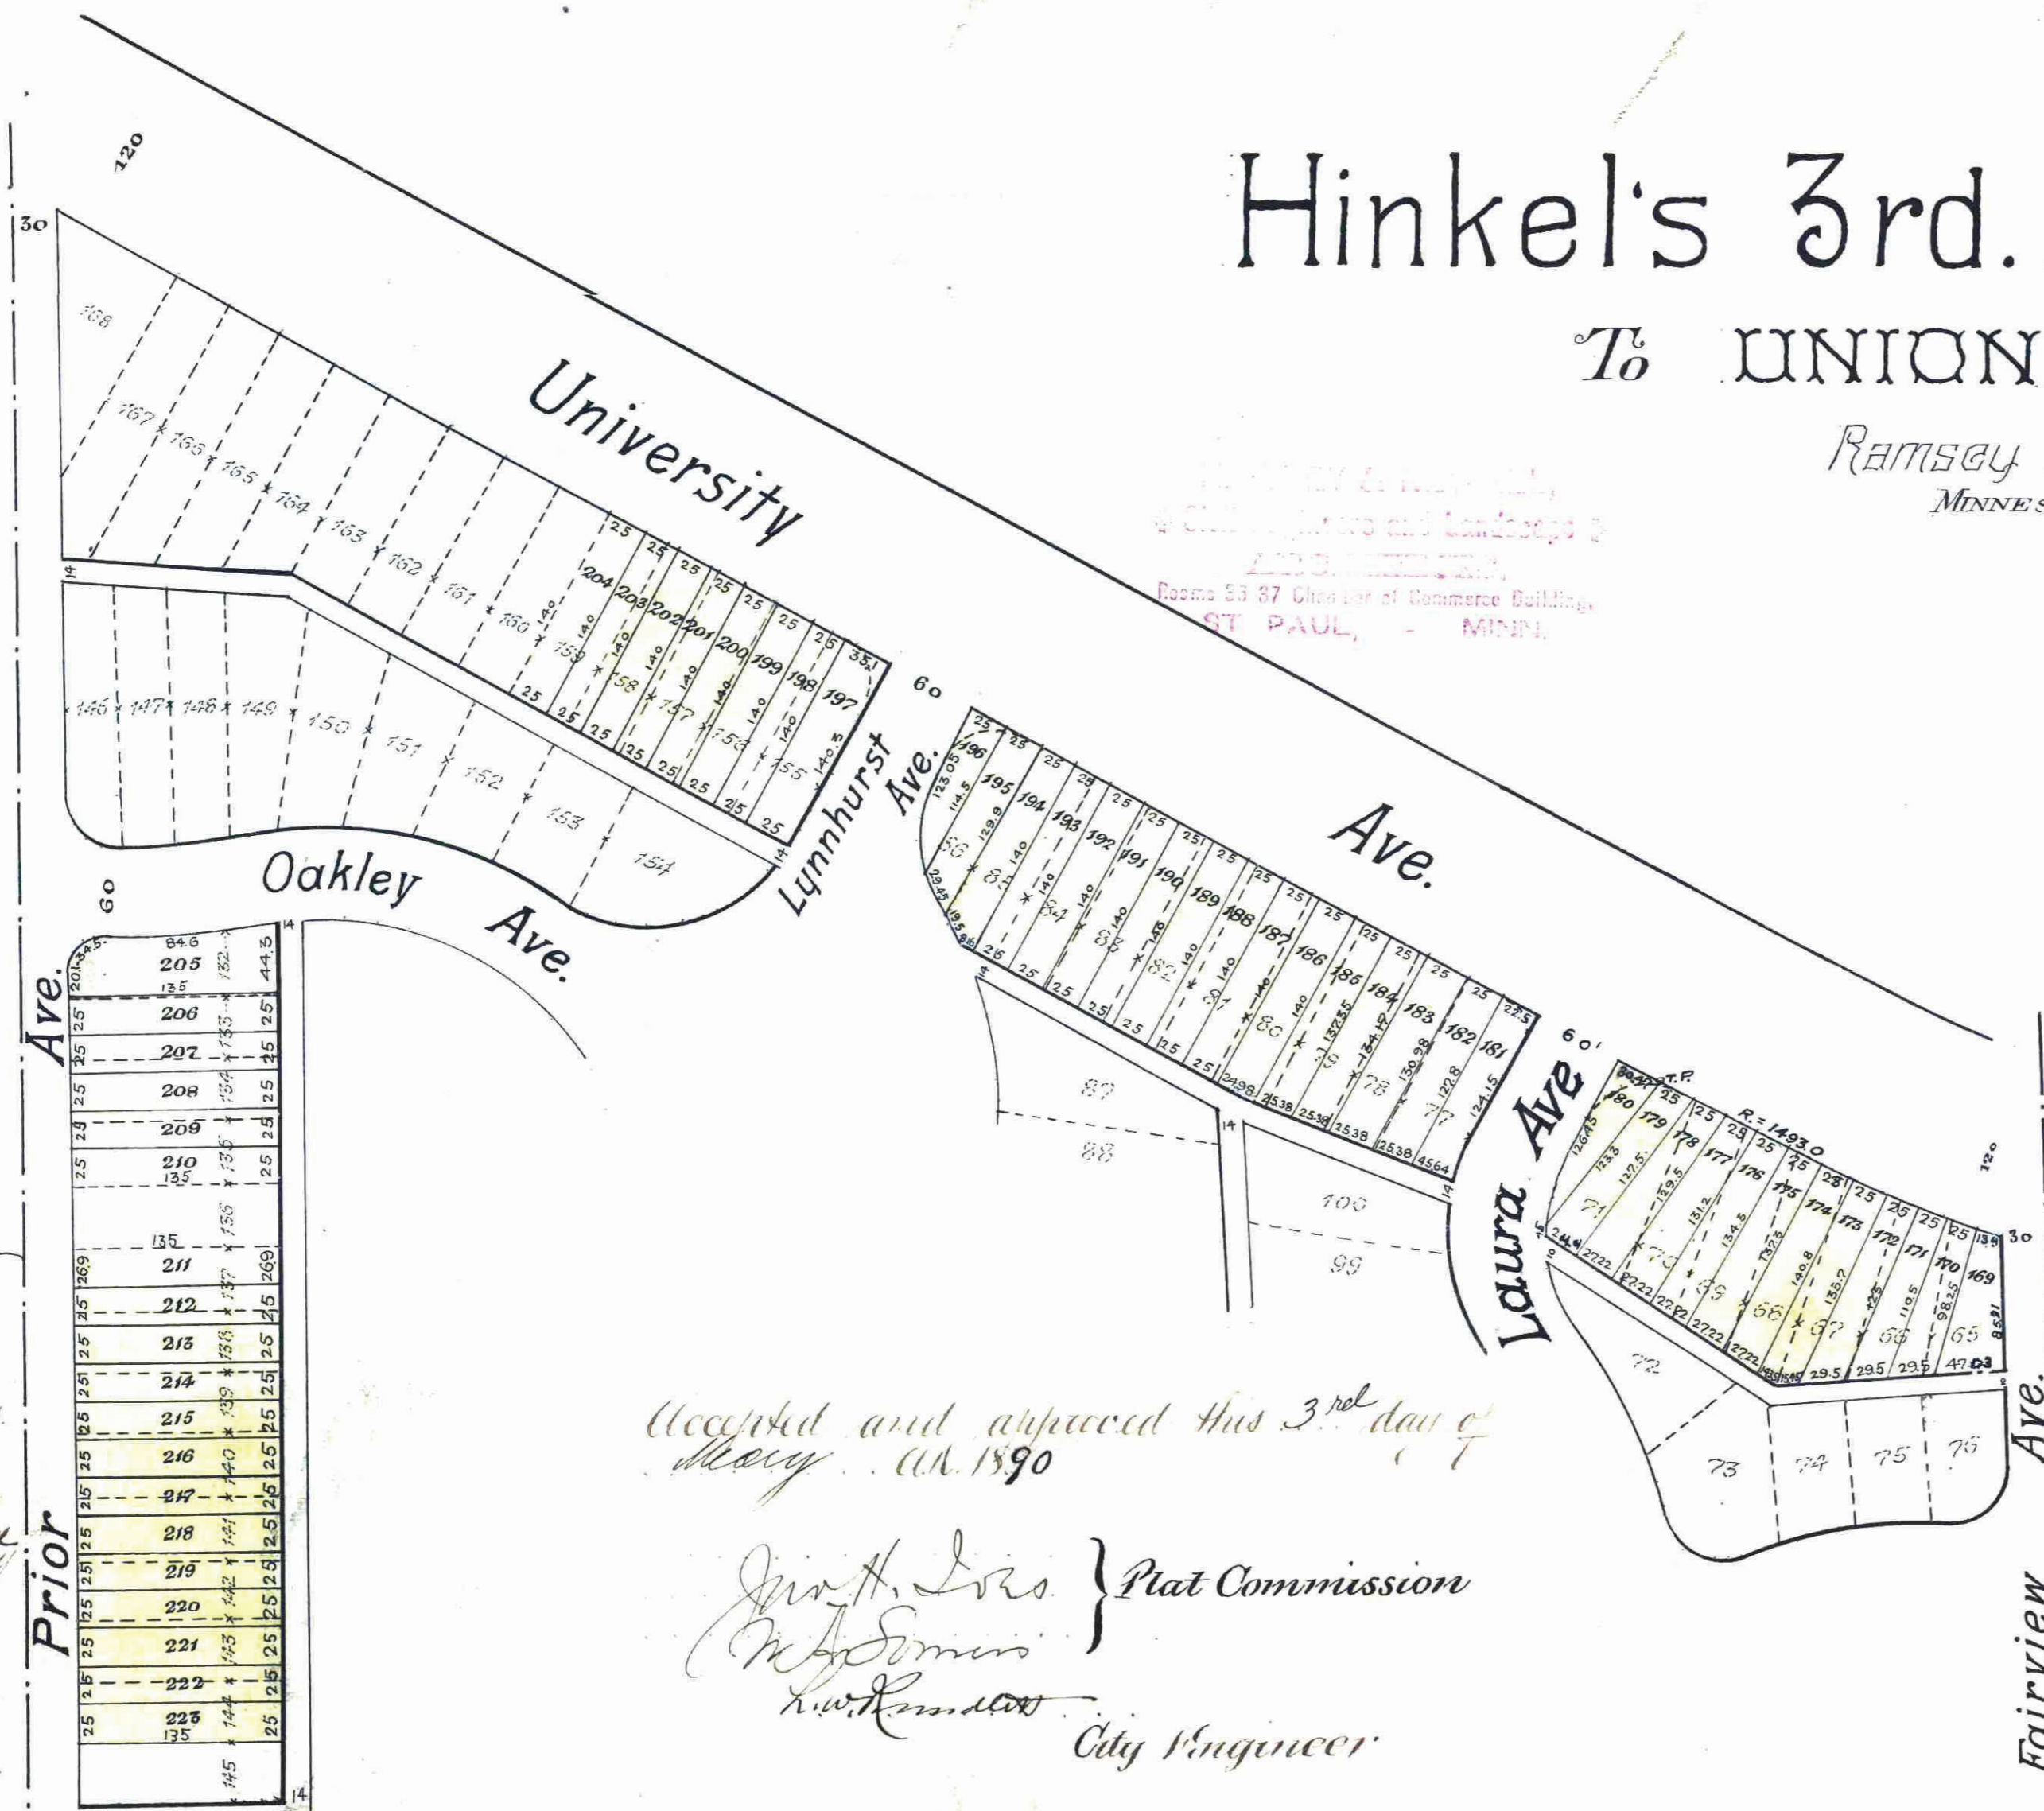

We have existing to having surveyed and plotted the project described on this map and have placed an iron monument at all block corners and the same is correct.

[Signature]
 Civil Engineers

County of Ramsey } s.s.
 State of Minnesota }
 On this 31st day of December, A.D. 1889, personally appeared before me *[Signature]* the above named Howard and Howell Civil Engineers to me well known, and he acknowledged having executed the foregoing certificate as his own free act and deed and as the same act and deed of said *[Signature]*.

[Signature]
 Notary Public,
 Ramsey Co.,
 Minn.

Accepted and approved this 3rd day of May, A.D. 1890

[Signature] } Plat Commission
[Signature]
[Signature] } City Engineer

Accepted and approved by the Common Council of the City of St. Paul on the 8th day of May, A.D. 1890

[Signature]
 City Clerk.

As the undersigned, owners of Lots Sixty Two (62), Sixty Six (66), Sixty Seven (67), Sixty Eight (68), Sixty Nine (69), Seventy (70), Seventy One (71), Seventy Two (72), Seventy Three (73), Seventy Four (74), Seventy Five (75), Seventy Six (76), Seventy Seven (77), Seventy Eight (78), Seventy Nine (79), Eighty (80), Eighty One (81), Eighty Two (82), Eighty Three (83), Eighty Four (84), Eighty Five (85), Eighty Six (86), Eighty Seven (87), Eighty Eight (88), Eighty Nine (89), Ninety (90), Ninety One (91), Ninety Two (92), Ninety Three (93), Ninety Four (94), Ninety Five (95), Ninety Six (96), Ninety Seven (97), Ninety Eight (98), Ninety Nine (99), One Hundred (100), One Hundred and One (101), One Hundred and Two (102), One Hundred and Three (103), One Hundred and Four (104), One Hundred and Five (105), One Hundred and Six (106), One Hundred and Seven (107), One Hundred and Eight (108), One Hundred and Nine (109), One Hundred and Ten (110), One Hundred and Eleven (111), One Hundred and Twelve (112), One Hundred and Thirteen (113), One Hundred and Fourteen (114), One Hundred and Fifteen (115), One Hundred and Sixteen (116), One Hundred and Seventeen (117), One Hundred and Eighteen (118), One Hundred and Nineteen (119), One Hundred and Twenty (120), One Hundred and Twenty One (121), One Hundred and Twenty Two (122), One Hundred and Twenty Three (123), One Hundred and Twenty Four (124), One Hundred and Twenty Five (125), One Hundred and Twenty Six (126), One Hundred and Twenty Seven (127), One Hundred and Twenty Eight (128), One Hundred and Twenty Nine (129), One Hundred and Thirty (130), One Hundred and Thirty One (131), One Hundred and Thirty Two (132), One Hundred and Thirty Three (133), One Hundred and Thirty Four (134), One Hundred and Thirty Five (135) of "Union Park, Ramsey Co., Minn." and Lots One Hundred and Thirty Six (136), One Hundred and Thirty Seven (137), One Hundred and Thirty Eight (138), One Hundred and Thirty Nine (139), One Hundred and Forty (140), One Hundred and Forty One (141), One Hundred and Forty Two (142), One Hundred and Forty Three (143), One Hundred and Forty Four (144), One Hundred and Forty Five (145), One Hundred and Forty Six (146), One Hundred and Forty Seven (147), One Hundred and Forty Eight (148), One Hundred and Forty Nine (149), One Hundred and Fifty (150) of "Hinkel's 3rd Amendment to Union Park, Ramsey Co., Minn." and also those portions of Union Park located at the corner of said Union Park vacated to the Common Council of the City of St. Paul on the 18th day of March, A.D. 1890, do hereby certify that we have caused the same to be re-arranged and plotted as this map shows to be hereafter known as "Hinkel's 3rd Amendment to Union Park, Ramsey Co., Minn."

Witness our hands this 26th day of April, A.D. 1890

By presence of
[Signature])
[Signature])
[Signature])

[Signature])
[Signature])

County of Ramsey } s.s.
 State of Minnesota }
 On this 26th day of April, A.D. 1890, personally came before me John G. Hinkel and Isabella Hinkel, his wife, to me well known and they acknowledged having executed the above certificate as their own free act and deed.

[Signature]
 Notary Public
 Ramsey Co.,
 Minn.

This plat document is an UNOFFICIAL copy of a Subdivision Plat or Registered Land Survey and is made available for information purposes only.

To obtain an official copy please contact the Ramsey County Recorder's Office.

CITY TREASURER'S OFFICE
 ST. PAUL, MINN.
 SEP 29 1890
 ASSESSMENTS PAID
[Signature]

Office of County Treasurer,
 ST. PAUL, MINN.
 SEP 29 1890
 1889 TAX PAID.
 A. H. YOUNG, County Treasurer.

Taxes Paid and Transfer Entered,
 SEP 29 1890
 M. F. KAIN, County Auditor,
[Signature]

