

# D.W. WINGERSOLL'S RE-ARRANGEMENT

OF BLOCKS 1, 2 & 7 OF

## D.W. WINGERSOLL ADD.


TO SAINT PAUL MINN.

SCALE 1 INCH = 100 FEET

This plat document is an UNOFFICIAL copy of a Subdivision Plat or Registered Land Survey and is made available for information purposes only.



To obtain an official copy please contact the Ramsey County Recorder's Office.

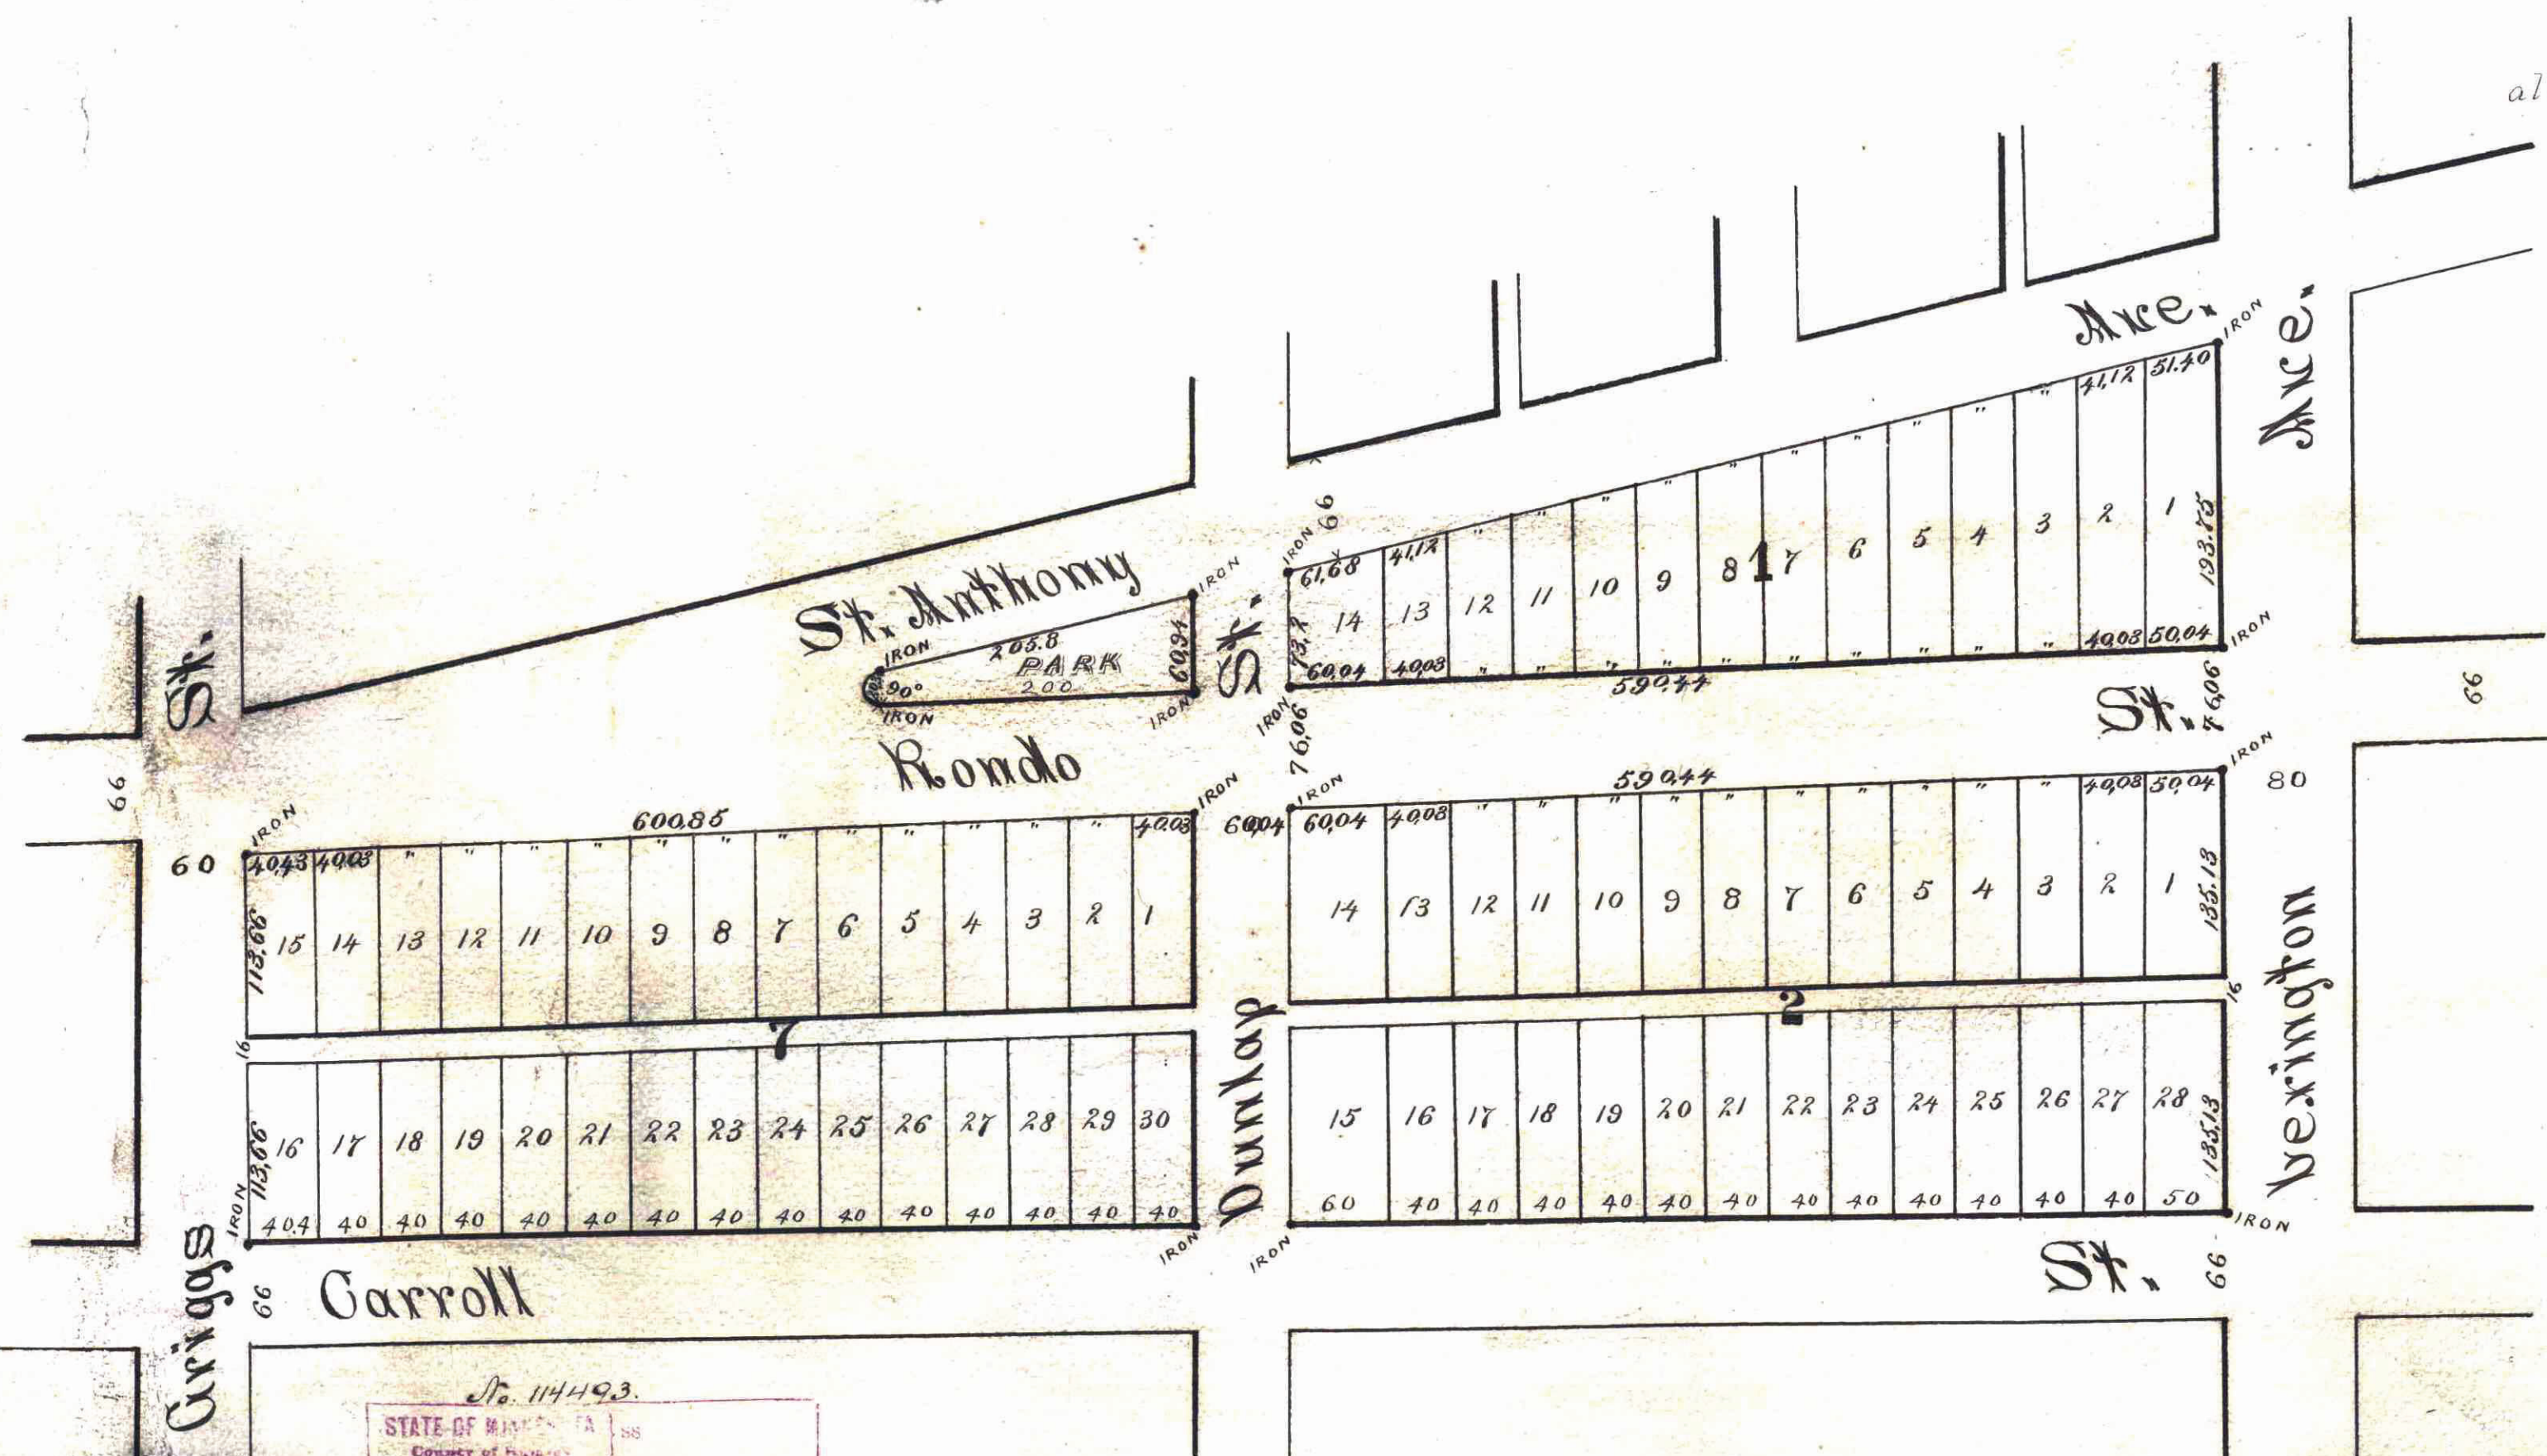

No. 114493.  
STATE OF MINN. 1888  
County of Ramsey  
Office of the Register of Deeds.  
This is to certify that the within instrument was filed for Record in this Office, at St. Paul, on the 12th day of June A.D. 1890 at 11 o'clock A.M. and that the same was duly recorded in Book No. 11 of 1890, at page 114.  
M. J. Bell  
Register of Deeds

St Paul Minn. May 7<sup>th</sup> 1890 46  
I hereby certify to having surveyed and platted the property as described on this map as "D.W. WINGERSOLL'S RE-ARRANGEMENT OF BLOCKS 1, 2 & 7 OF D.W. WINGERSOLL ADD. TO ST. PAUL MINN." and have placed iron monuments at the corners of each and every block as shown on this map, and the same is correct.

D. L. Curtice  
Surveyor

State of Minnesota } ss On this 8<sup>th</sup> day of May A.D. 1890 personally appeared  
County of Ramsey } before the undersigned, D. L. Curtice to me well known, and  
acknowledged that he executed the foregoing certificate  
as his own free act and deed.

J. P. Lecher  
Notary Public  
Ramsey County  
Minn.

We, C. H. Pettit, F. W. Hoyt, E. J. Wilder, R. A. Costello and N. O. Warner the Board of Managers of the Minnesota State Reform School hereby certify that we have caused to be surveyed and platted, and laid out into lots, blocks, streets and alleys, and to be numbered and designated as in the foregoing plat set forth, the following described land to wit: Blocks 1, 2 & 7 of D.W. WINGERSOLL ADD. TO ST. PAUL MINN. to be surveyed, platted and re-arranged into lots, blocks, streets and alleys, and to be numbered and designated as D.W. WINGERSOLL'S RE-ARRANGEMENT OF BLOCKS 1, 2 & 7 OF D.W. WINGERSOLL ADD. TO ST. PAUL MINN. as shown by this plat, and hereby dedicate to the public, and for the public use forever, all the streets, avenues, park and alleys, as herein indicated.

Witness our hands and the seal of the Board of Managers of the Minnesota State Reform School, this 11<sup>th</sup> day of May A.D. 1890

In presence of  
E. Mump  
J. V. Brown

C. H. Pettit Seal  
R. A. Costello Seal  
N. O. Warner Seal

State of Minnesota } ss On this 11<sup>th</sup> day of May A.D. 1890 before me a  
County of Ramsey } Notary Public within and for said Ramsey Co. appeared  
C. H. Pettit, F. W. Hoyt, E. J. Wilder, R. A. Costello and  
N. O. Warner to me personally known, who being by me  
duly sworn do say, that they are each and severally, members of the Board of  
Managers of the Minnesota State Reform School and that the seal affixed to  
said annexed and foregoing instrument is the seal of the Board of Managers  
of the Minnesota State Reform School and that said instrument was signed  
and sealed in behalf of, and by authority of the State of Minnesota, and the  
said C. H. Pettit, F. W. Hoyt, E. J. Wilder, R. A. Costello and N. O. Warner thereupon  
severally acknowledge said instrument to be their free act and deed.

E. Mump  
Notary Public  
Ramsey Co. Minn.

Accepted and approved this 27 day of May A.D. 1890

William E. Burton, } Plat Commissioners  
City Engineer

Accepted by the Common Council of the City of St. Paul on the  
3 day of June 1890  
Thos. A. Prud'homme, Jr.  
City Clerk

Taxes paid  
County Auditor  
Ramsey Co.  
Minn.

Assessments paid  
City Treasurer  
St. Paul  
JUN 18 1890  
M. F. KAIN, County Auditor.