

GUERTIN'S ADDITION

TO THE CITY OF ST PAUL

This plat document is an UNOFFICIAL copy of a Subdivision Plat or Registered Land Survey and is made available for information purposes only.

To obtain an official copy please contact the Ramsey County Recorder's Office.



I hereby certify to having surveyed and platted the property as described on this map as Guertin's Addition to the City of St Paul and have placed iron monuments at the corners of each and every block as shown on this map, and the same is correct.

Charles A. Forbes
Surveyor.

STATE OF MINNESOTA, }
County of Ramsey,

On this 24th day

of July, A. D. 1890, personally appeared before the undersigned, CHARLES A. FORBES, to me well known, and acknowledged that he executed the foregoing Certificate as his own free act and deed.

Edward J. Godfrey
Notary Public, Ramsey Co., Minn.

This is to certify that Mr. Joseph Guertin & Mary R. Guertin
his wife the owners of Lots 15, 16 & 17 Block 89,
Summit Park Addition to Saint Paul
have caused the same to be surveyed and platted, and hereafter known as Guertin's Addition to the City of St Paul as shown by this plat, and hereby dedicate to the public, and for the public use forever, all the Streets, Avenues, Alleys, Parks and Boulevards, as herein indicated.

Witness our hands and seals, this twenty fourth day of July 1890

In presence of
Emil Gregor
Chas. Bogie

Joseph Guertin Seal
Mary R. Guertin Seal

State of Minnesota, }
County of Ramsey } On this Twenty fourth day of July A. D. 1890, personally came before me, the undersigned, Joseph Guertin and Mary Guertin his wife to me well known, and they acknowledged that they executed the foregoing Certificate for the uses and purposes therein expressed.

Charles G. Johnson
Notary Public,
Ramsey County, Minn.

Accepted and approved this 16th day of August A. D. 1890


William C. Burton Plat Commissioners
W. R. Remston City Engineer

Accepted by the Common Council of the City of St. Paul, on the 16th day of August 1890.
Thos. A. Prud'homme City Clerk.

Office of County Treasurer,
ST. PAUL, MINN.
AUG 6 1890
1889 TAX PAID.
A. N. NELSON, County Treasurer.

CITY TREASURER'S OFFICE
ST. PAUL, MINN.
AUG 6 1890
George Lewis

Taxes Paid and Transfer Entered
AUG - 1890
M. F. KAIN, County Auditor.
Per John

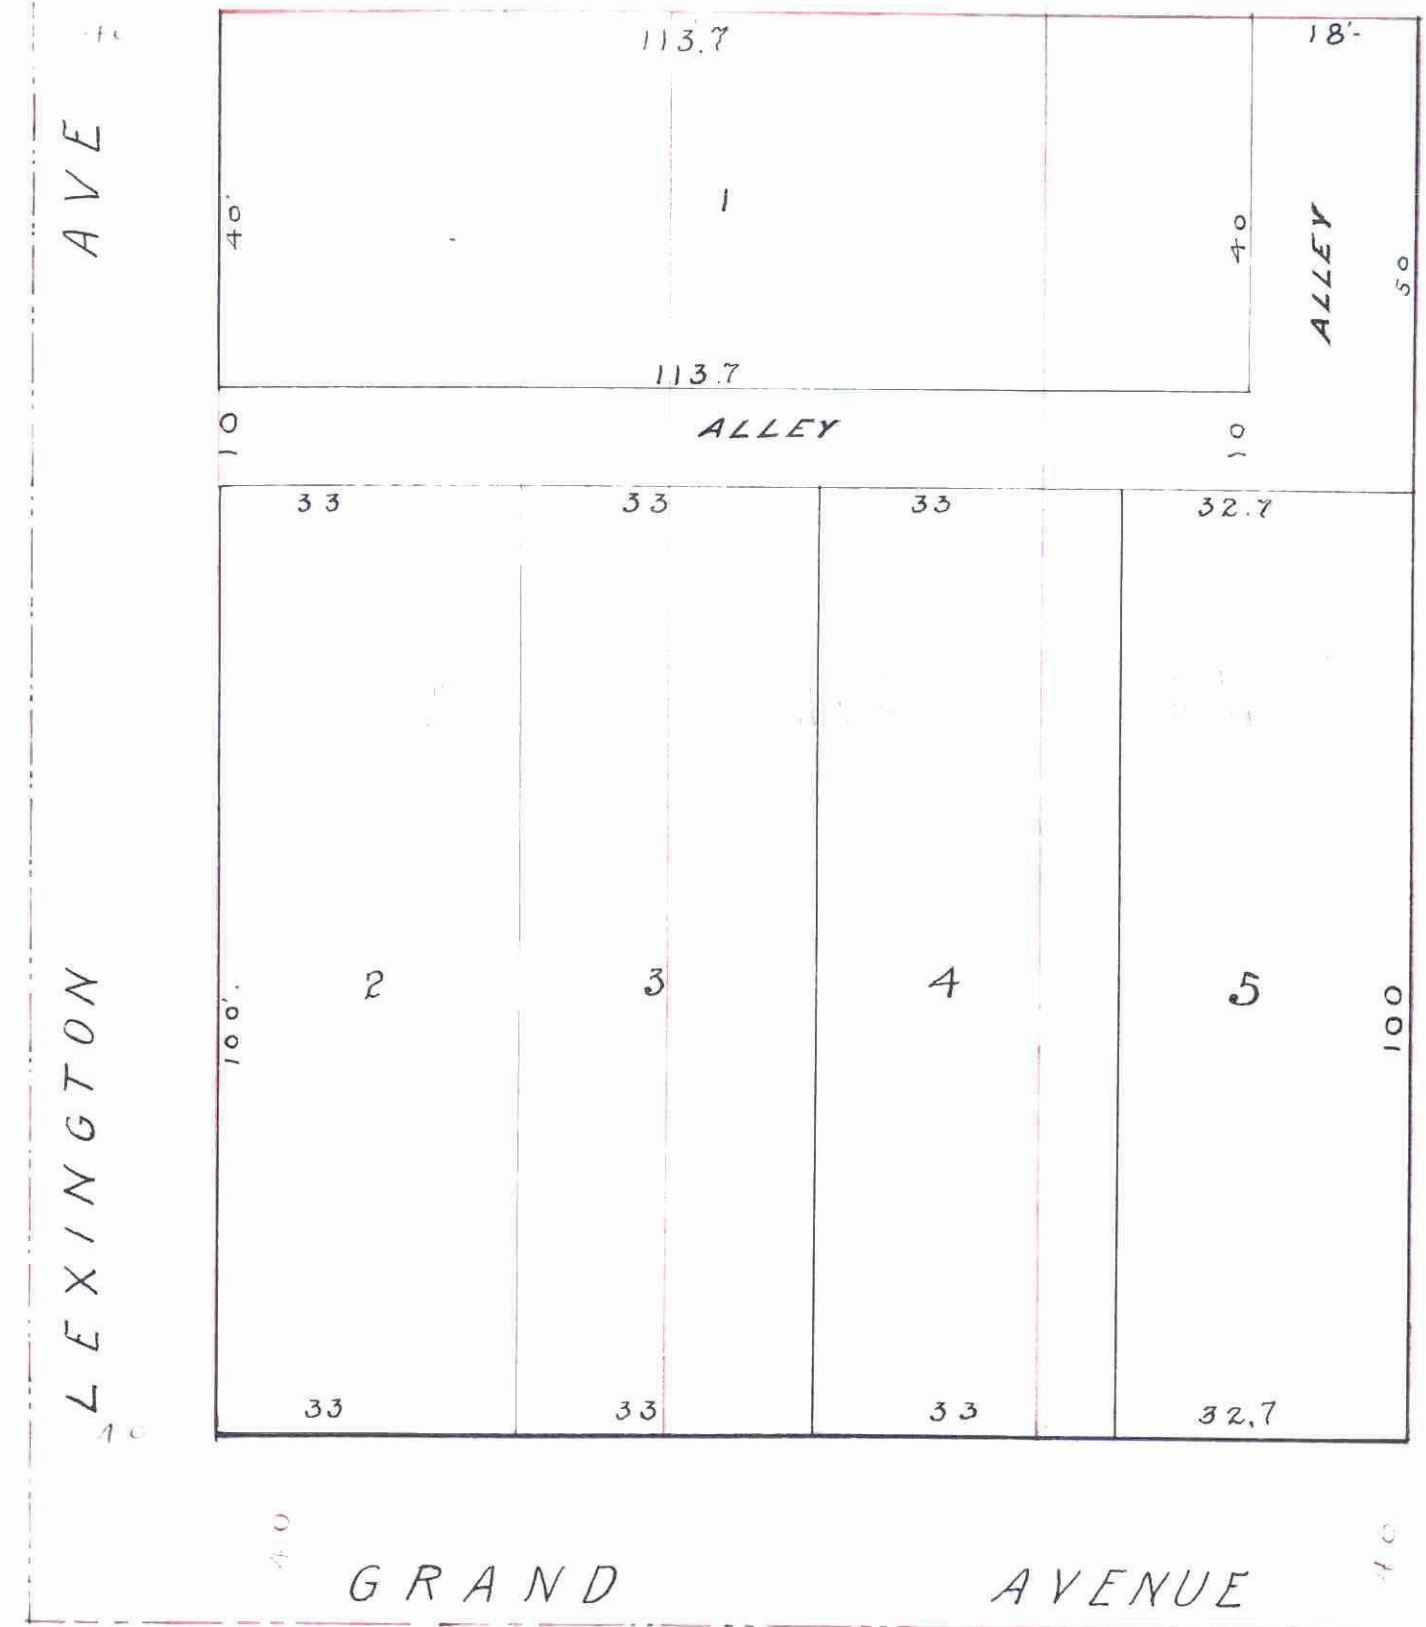

STATE OF MINNESOTA }
County of Ramsey }
Office of the Registrar of Deeds.
This is to certify that the within instrument was filed for Record in this Office, at St. Paul, on the 24th day of July, A. D. 1890 at 10 o'clock A. M. and that the same was duly recorded in Book 1890 of 1890 page 1890.

W. J. Bell
Registrar of Deeds.