


STATE OF MINNESOTA } 98
 County of Ramsey
 Office of the Register of Deeds.
 This is to certify that the within instrument was filed for Record in this Office, at St. Paul, on the ... day of ... A. D. 18... at ... o'clock ... M., and that the same was duly recorded in Book ... of ... page ...

SEARLS PLACE

This plat document is an UNOFFICIAL copy of a Subdivision Plat or Registered Land Survey and is made available for information purposes only.
 To obtain an official copy please contact the Ramsey County Recorder's Office.

SCALE 50 FT. = 1 INCH
 • INDICATES IRON MONUMENT

SURVEYED BY
FOWBLE & FITZ,
 LAND SURVEYORS,
 Room 67 Union Bldg.
 ST. PAUL, MINN.

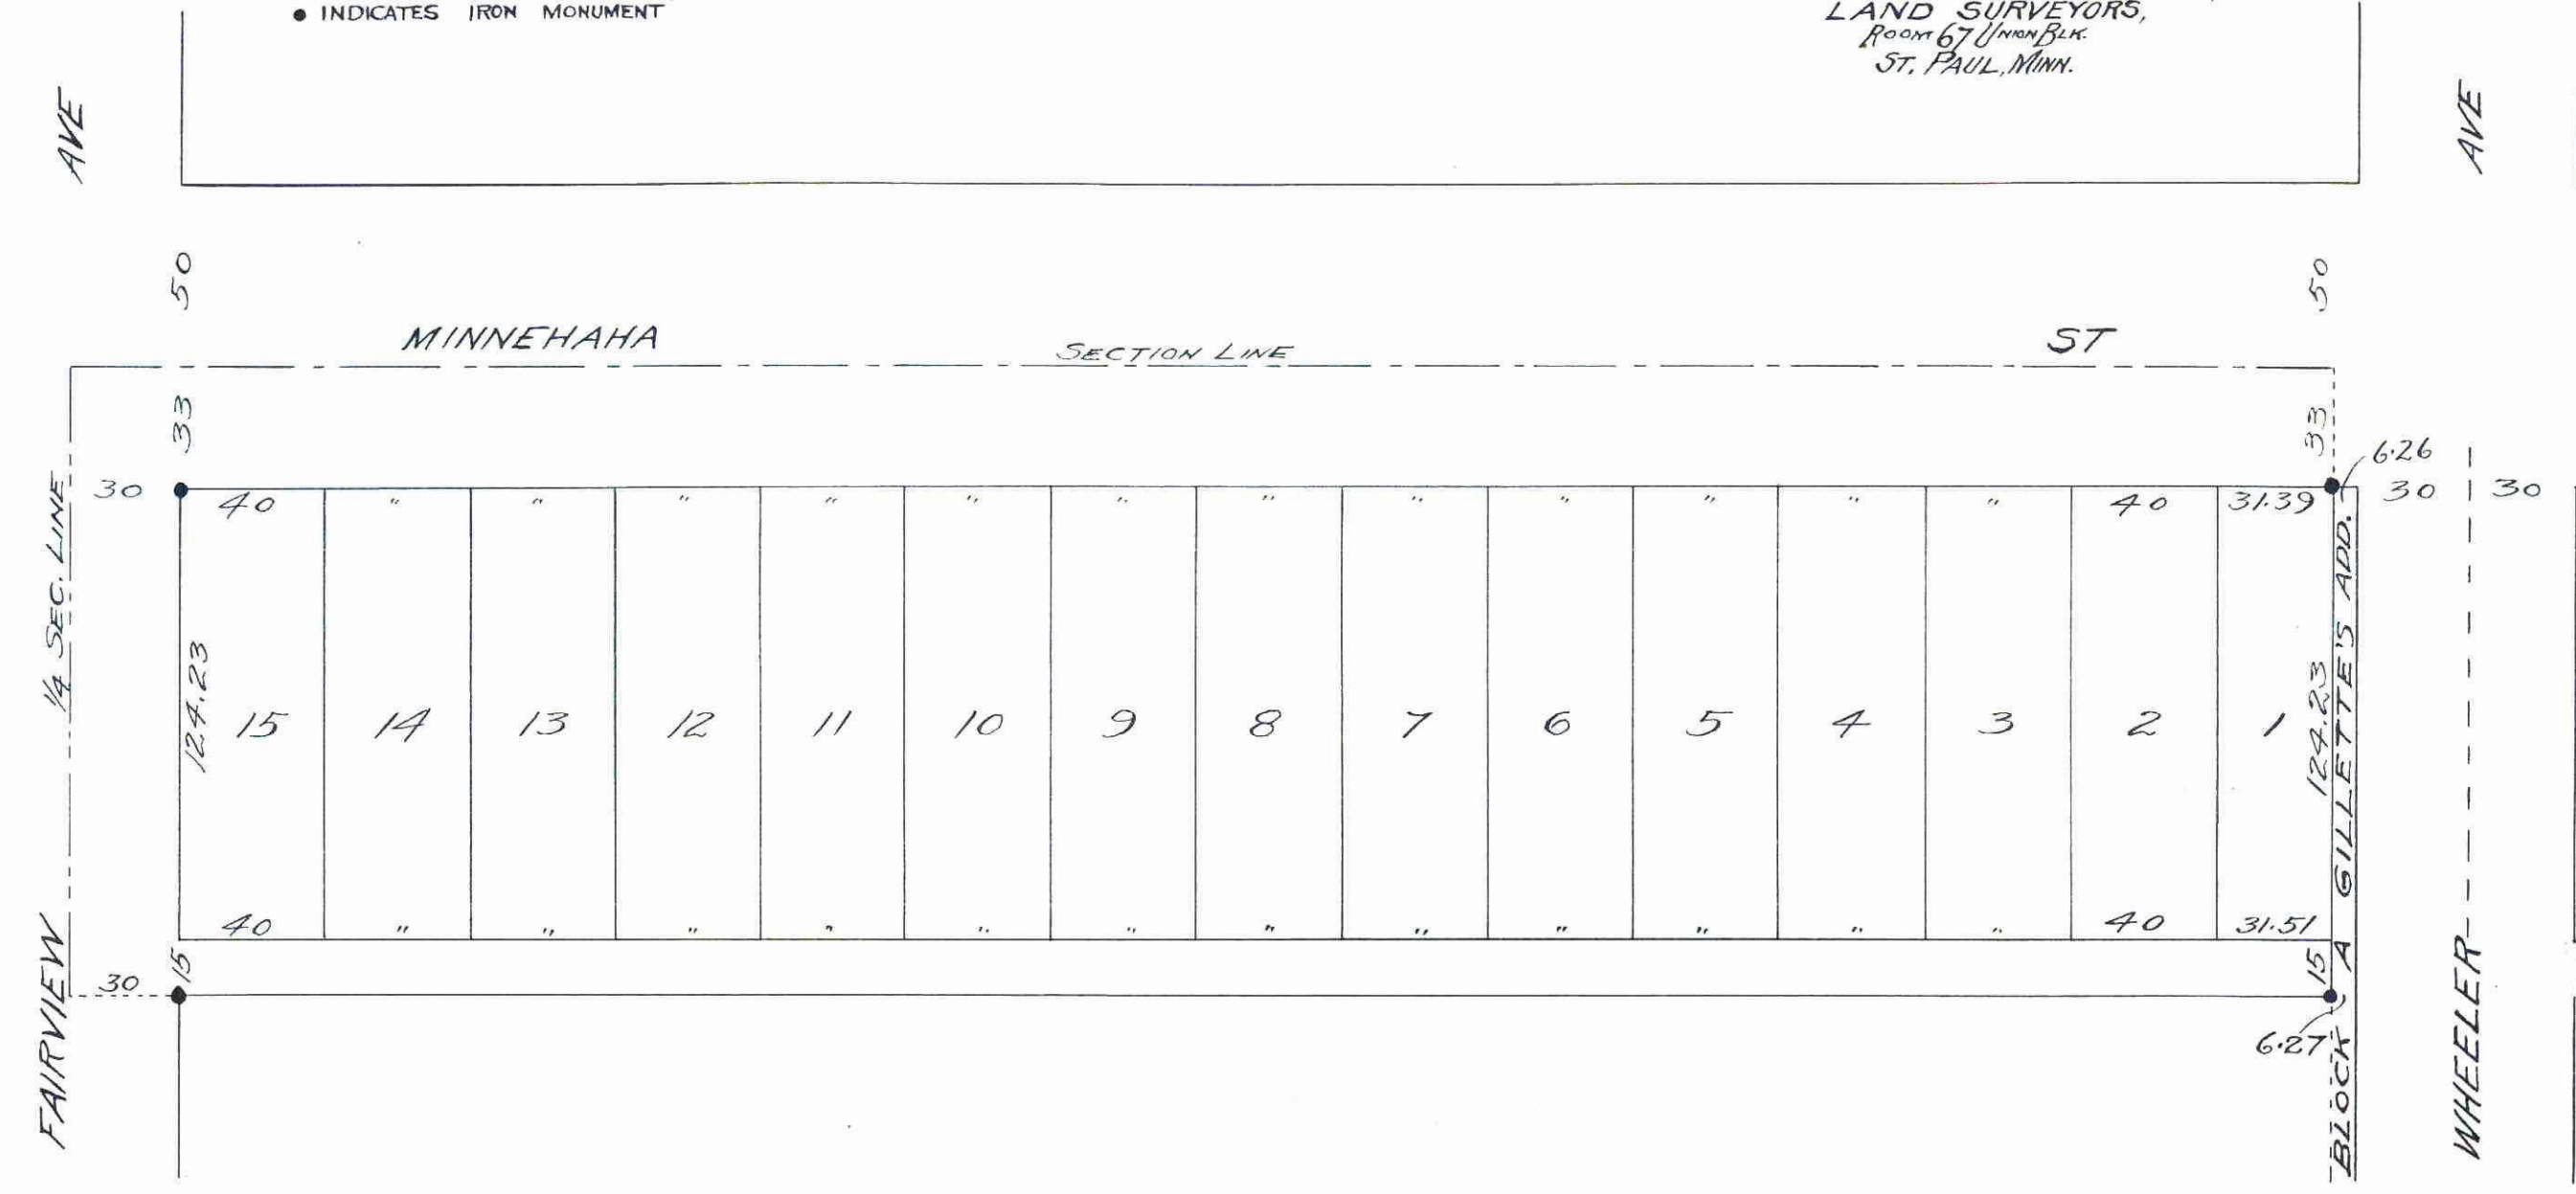

We hereby certify to having surveyed and platted the property as described on this map as "SEARLS PLACE" and have placed iron monuments at the corners of each and every block as shown on this map and the same is correct.
 J. Milton Fowble,
 J. Henry Fitz,
 SURVEYORS

State of Minnesota }
 County of Ramsey }
 On this 12th day of July 1890, before me personally appeared Milton Fowble and J. Henry Fitz to me known to be the persons described in and who executed the foregoing instrument and acknowledged that they executed the same as their free act and deed.
Leonard Dobner
 Notary Public Ramsey Co., Minn.

This is to certify that S.W. Searls and Ida M. Searls his wife proprietors of the North 172.23 ft. of Lot 5 Princeps Subdiv. have caused the same to be surveyed and platted and hereafter known as "SEARLS PLACE" as shown by this plat and hereby dedicate to the public for the public use forever all the streets avenues and alleys as herein indicated.

Witness our hands and seals this 12 day of July 1890.
 In presence of
 L. C. Peterson }
 F. C. Peterson }
 S.W. Searls (L.S.)
 Ida M. Searls (L.S.)

State of Minnesota }
 County of Ramsey }
 On this 12 day of July 1890, before me personally appeared S.W. Searls and Ida M. Searls his wife to me known to be the persons described in and who executed the foregoing instrument and acknowledged that they executed the same as their free act and deed.
 Leonard Dobner
 Notary Public Ramsey Co., Minn.

Accepted and approved this 14th day of July 1890
 Wm. H. Innes } PLAT COMMISSION
 J. H. Innes }
 William C. Quaton }
 Geo. Lundquist, } CITY ENGINEER.

Accepted by the Common Council of the City of St. Paul on the 15th day of July 1890.
 Geo. Lundquist, }
 CITY CLERK.

#116976.
 STATE OF MINNESOTA } 98
 County of Ramsey
 Office of the Register of Deeds.
 This is to certify that the within instrument was filed for Record in this Office, at St. Paul, on the 18 day of July A. D. 1890 at 11:29 o'clock A. M., and that the same was duly recorded in Book 15 of Town 46 North Range 10 East page 100.
 M. J. Keefe
 Register of Deeds

CITY TREASURER'S OFFICE
 ST. PAUL, MINN.
 JUL 18 90
 TAXES PAID
 M. J. Keefe
 CITY CLERK

Receipt
 Taxes Paid and Transfer Entered
 JUL 18 1890
 M. F. KAIN, County Auditor.
 Per M. J. Keefe