

# UNIVERSITY SUBDIVISION

OF


## LOTS 1, 2, 3 & 8. HYDE PARK

RAMSEY Co. MINN.

SCALE 200 FT.

Saulez & Saulez  
Surveyors

Room 1 Nat. Germ-Am. Bank Bldg  
St. Paul, Minn.

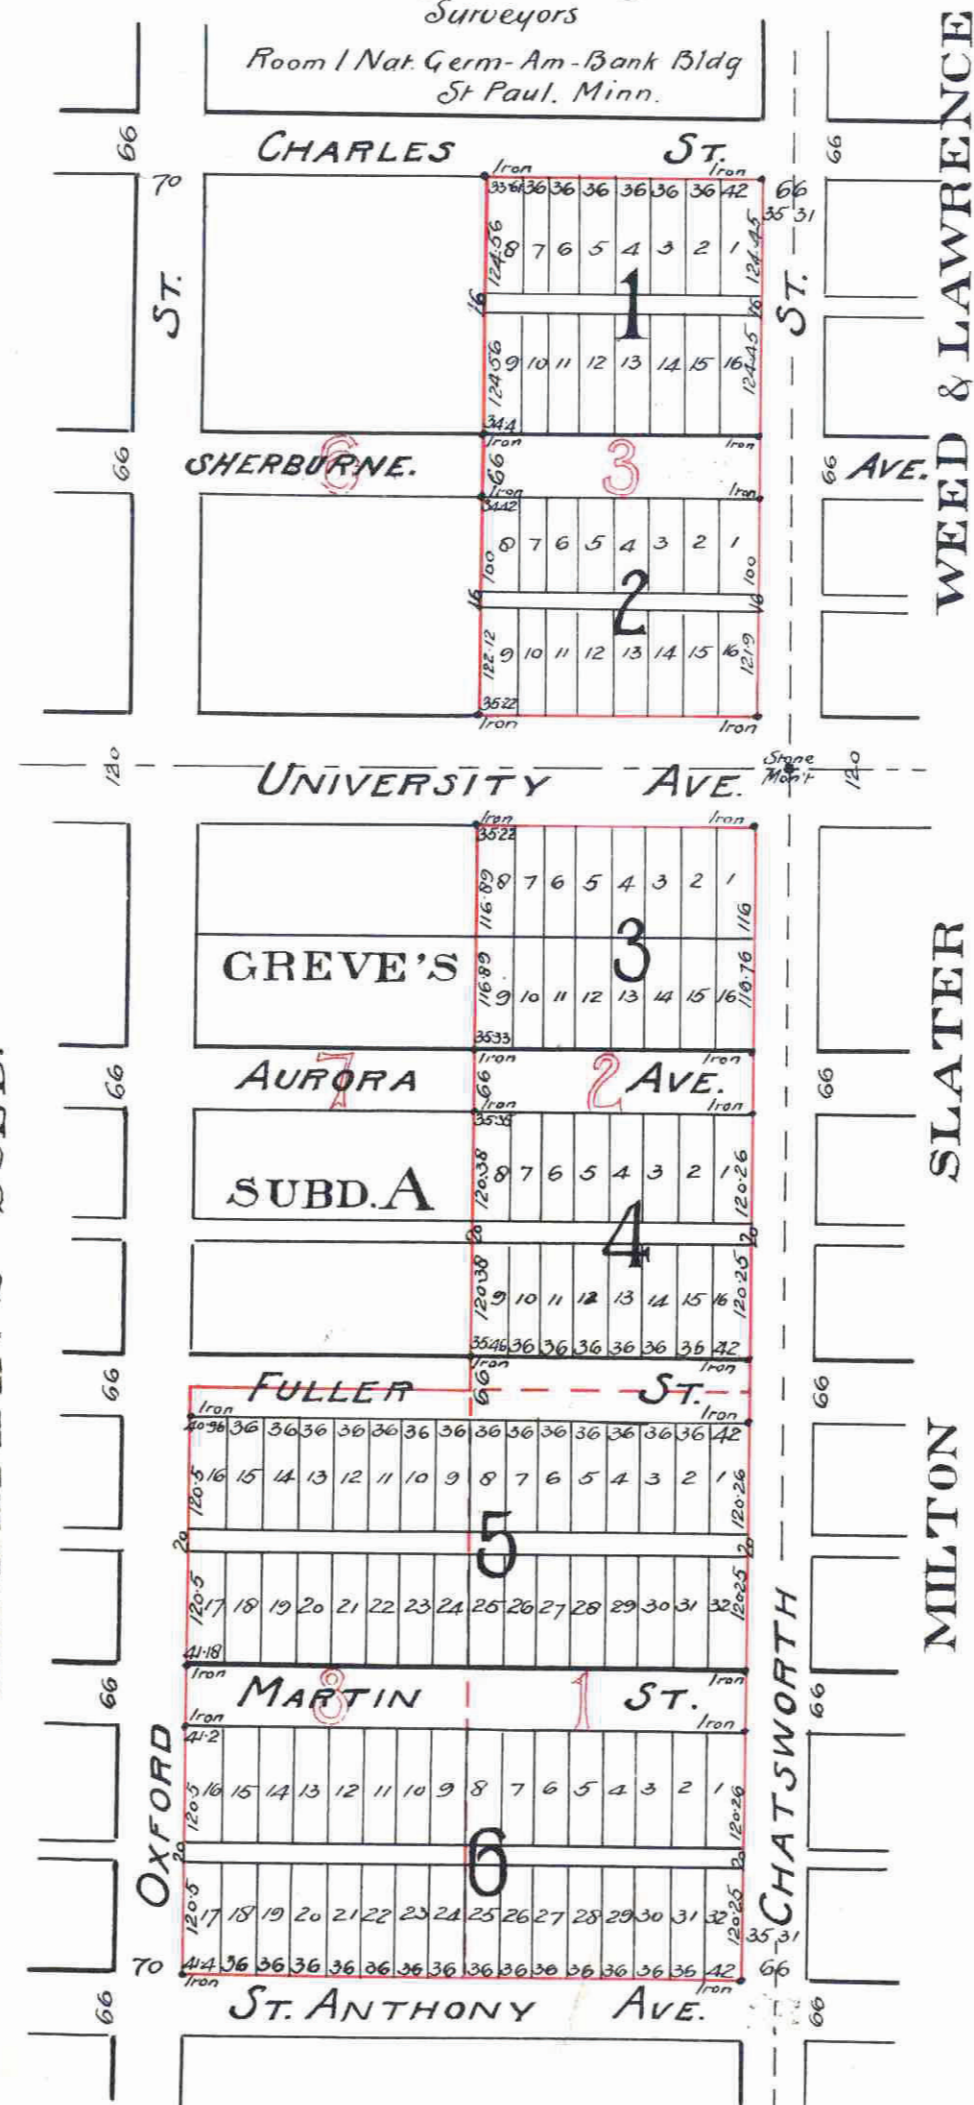

Doc 124265

STATE OF MINNESOTA } ss  
County of Ramsey }  
Office of the Register of Deeds.  
This is to certify that the within instrument was filed for Record in this Office, at St. Paul, on the 10th day of October, A. D. 1890, at 10 o'clock A. M., and that the same was duly recorded in Book 124 of Deeds, page 265.

By: \_\_\_\_\_  
Register of Deeds

This plat document is an UNOFFICIAL copy of a Subdivision Plat or Registered Land Survey and is made available for information purposes only.

To obtain an official copy please contact the Ramsey County Recorder's Office.



This is to certify that "the Trustees of Boston University" proprietors of Lots 1, 2, 3 & 8 Hyde Park have caused the same to be surveyed and platted and hereafter known as "University Subdivision of Lots 1, 2, 3 & 8 Hyde Park Ramsey Co. Minn" as shown by this plat, and hereby dedicate to the Public and for the public use forever, the streets, avenues and alleys as herein indicated.

Witness our hands and seals, and the official seal of said University this 19<sup>th</sup> day of September A. D. 1890.

In presence of  
H. B. Howchitt  
H. Storer Barry

William Clafin (Seal) as President  
Richard W. Husted (Seal) as Treasurer

State of Massachusetts } ss  
County of Suffolk }  
1890, before me appeared William Clafin & Richard W. Husted, to me personally known, who, being by me duly sworn, did say that he William Clafin was the President, and that he Richard W. Husted was the Treasurer of "the Trustees of Boston University", a Corporation, and that the seal affixed to the foregoing and annexed instrument is the Corporate Seal of said University, and that said instrument was signed and sealed in behalf of said University by authority of its Board of Trustees; and said William Clafin and said Richard W. Husted acknowledged said instrument to be the free act and deed of said University.

H. Storer Barry, Notary Public.

We hereby certify to having surveyed and platted the property as described on this map as "University Subdivision of Lots 1, 2, 3 & 8 Hyde Park Ramsey Co. Minn" and have placed Iron Monuments at the corners of each and every Block as shown on this map, and the same is correct.

Saulez & Saulez  
Surveyors

State of Minnesota } ss  
County of Ramsey }  
On this 26<sup>th</sup> day of August A. D. 1890 before me personally appeared Harry L. Saulez to me known to be a member of the firm of "Saulez & Saulez", and the person who executed the foregoing certificate in behalf of "Saulez & Saulez" and he acknowledged that he executed the same as the free act and deed of said "Saulez & Saulez".

James Manahan  
Notary Public  
Ramsey Co. Minn

Accepted and approved this 20<sup>th</sup> day of October A. D. 1890

Prof. J. J. [Signature] Plat Commissioners  
[Signature] City Engineer

Accepted by the Common Council of the City of St. Paul on the 7<sup>th</sup> day of [Signature] A. D. 1890  
[Signature] City Clerk.

CITY RECORDER'S OFFICE  
OCT 15 1890  
TAXES PAID  
[Signature]

City of Ramsey  
OCT 15 1890  
[Signature]

Taxes Paid and Transfer Entered,  
OCT 15 1890  
M. F. KAIN, County Auditor,

