

Oakey's Addition

TO ST. PAUL MINN.

SCALE: 30'=1"

CHAS. F. FORBES SURV.

This plat document is an UNOFFICIAL copy of a Subdivision Plat or Registered Land Survey and is made available for information purposes only.

To obtain an official copy please contact the Ramsey County Recorder's Office.

I hereby certify to having surveyed and platted the property as described on this map as Oakey's Addition to St. Paul, Minn., and have placed iron monuments at the corners of each and every block as shown on this map, and the same is correct.

Charles A. Forbes
Surveyor.

STATE OF MINNESOTA, } ss.
County of Ramsey.

On this 6th day

of November A. D. 1890, personally appeared before the undersigned, CHARLES A. FORBES, to me well known, and acknowledged that he executed the foregoing Certificate as his own free act and deed.

A. A. Doolittle
Notary Public, Ramsey Co., Minn.

This is to certify that John P. Oakey and Emma S. Oakey his wife proprietors of the West 1/2 of 1/4 of all that part of the NW 1/4 of 31 1/2 Sec 20 T 29 R 21 Beginning at a point on the North line of Hewitt Ave. in the Center of Cooley Street from Wheeler Alley Thence West Division Thence East along said street to a point 1/2 mile North of NE Corner of Lot 7 Block 11 Place W.D. Thence North to the line of above described tract Thence West to the NW Corner of same South to beginning Containing 2 3/8 Acres have caused the same to be surveyed and platted, and hereafter known as Oakey's Addition to St. Paul, Minn.

as shown by this plat, and hereby dedicate to the public, and for the public use forever, all the Streets, Avenues, Alleys, Parks and Boulevards, as herein indicated.

Witness our hands and seals, this 6th day of November 1890

In presence of *John P. Oakey* and *Emma S. Oakey*
Albert Johnson

State of Minnesota }
County of Goodhue } On this 6th day of November A. D. 1890
I, John P. Oakey and Emma S. Oakey his wife in presence of me, the undersigned, *John P. Oakey and Emma S. Oakey* to me well known, and they acknowledged that they executed the foregoing Certificate for the uses and purposes therein expressed.

John P. Oakey
Notary Public,
Goodhue County, Minn.


Accepted and approved this 12th day of November A. D. 1890

William C. Dunton Plat Commissioners.
William C. Dunton

Accepted and approved this _____ day of _____ A. D. 188__

William C. Dunton Plat Commissioners.
William C. Dunton

Common Council of the City of St. Paul, on the 6th day of November 1890. *Thomas A. Tandy* City Clerk.

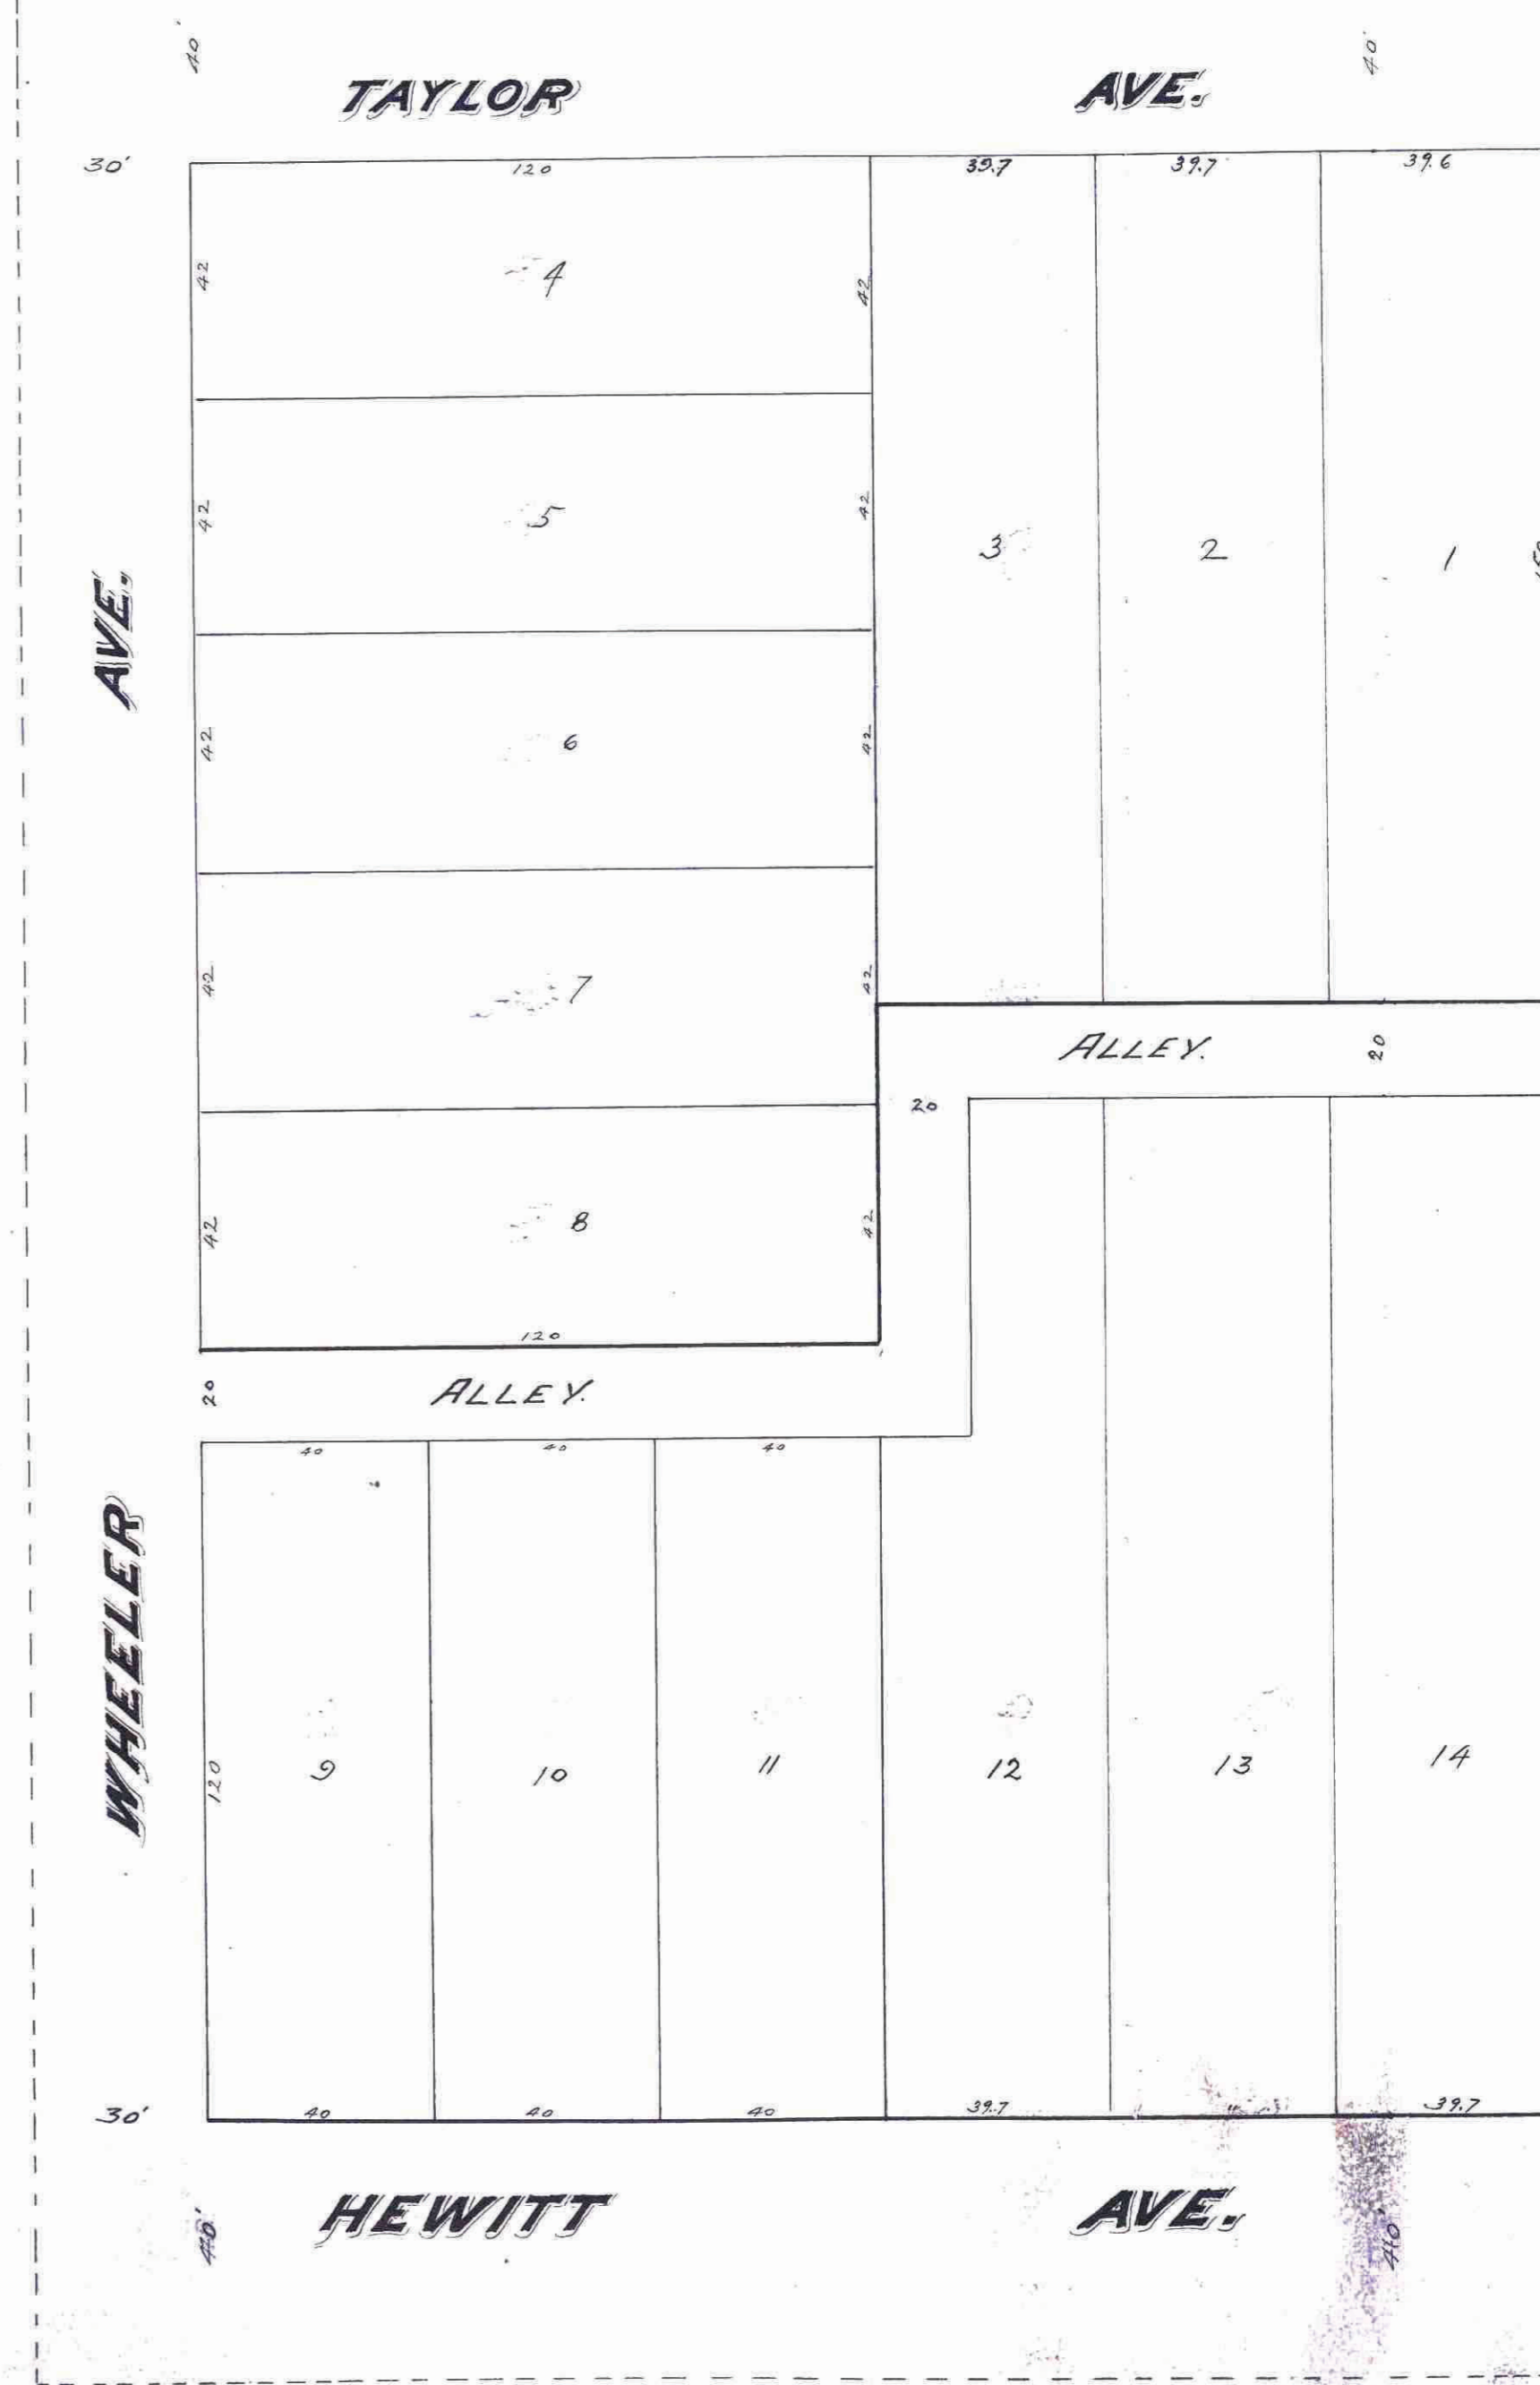

Taxes Paid and Transfer Entered,
NOV 21 1890
M. F. KAIN County Auditor,
Per *W. H. Branson*

Office of County Treasurer,
ST. PAUL, MINN.
NOV 21 1890
1889 TAX PAID.
A. H. NELSON, County Treasurer.
Ednah

CITY TREASURER'S OFFICE
ST. PAUL, MINN.
NOV 10 1890
ASSESSMENT PAID
George J. Pitt

126793

No 126793
STATE OF MINNESOTA } ss.
County of Ramsey }
Office of the Register of Deeds.
This is to certify that the within instrument was filed for record in this office, on the _____ day of _____ A. D. 1890, at _____ o'clock _____ M., and that the same was duly recorded in Book _____ of _____ page _____.
By *W. J. Bell* Register of Deeds.
Deputy.