


139187

46

MAISCH'S SUBDIVISION.

ST. PAUL MINN.

SCALE 1 INCH = 20 FEET.

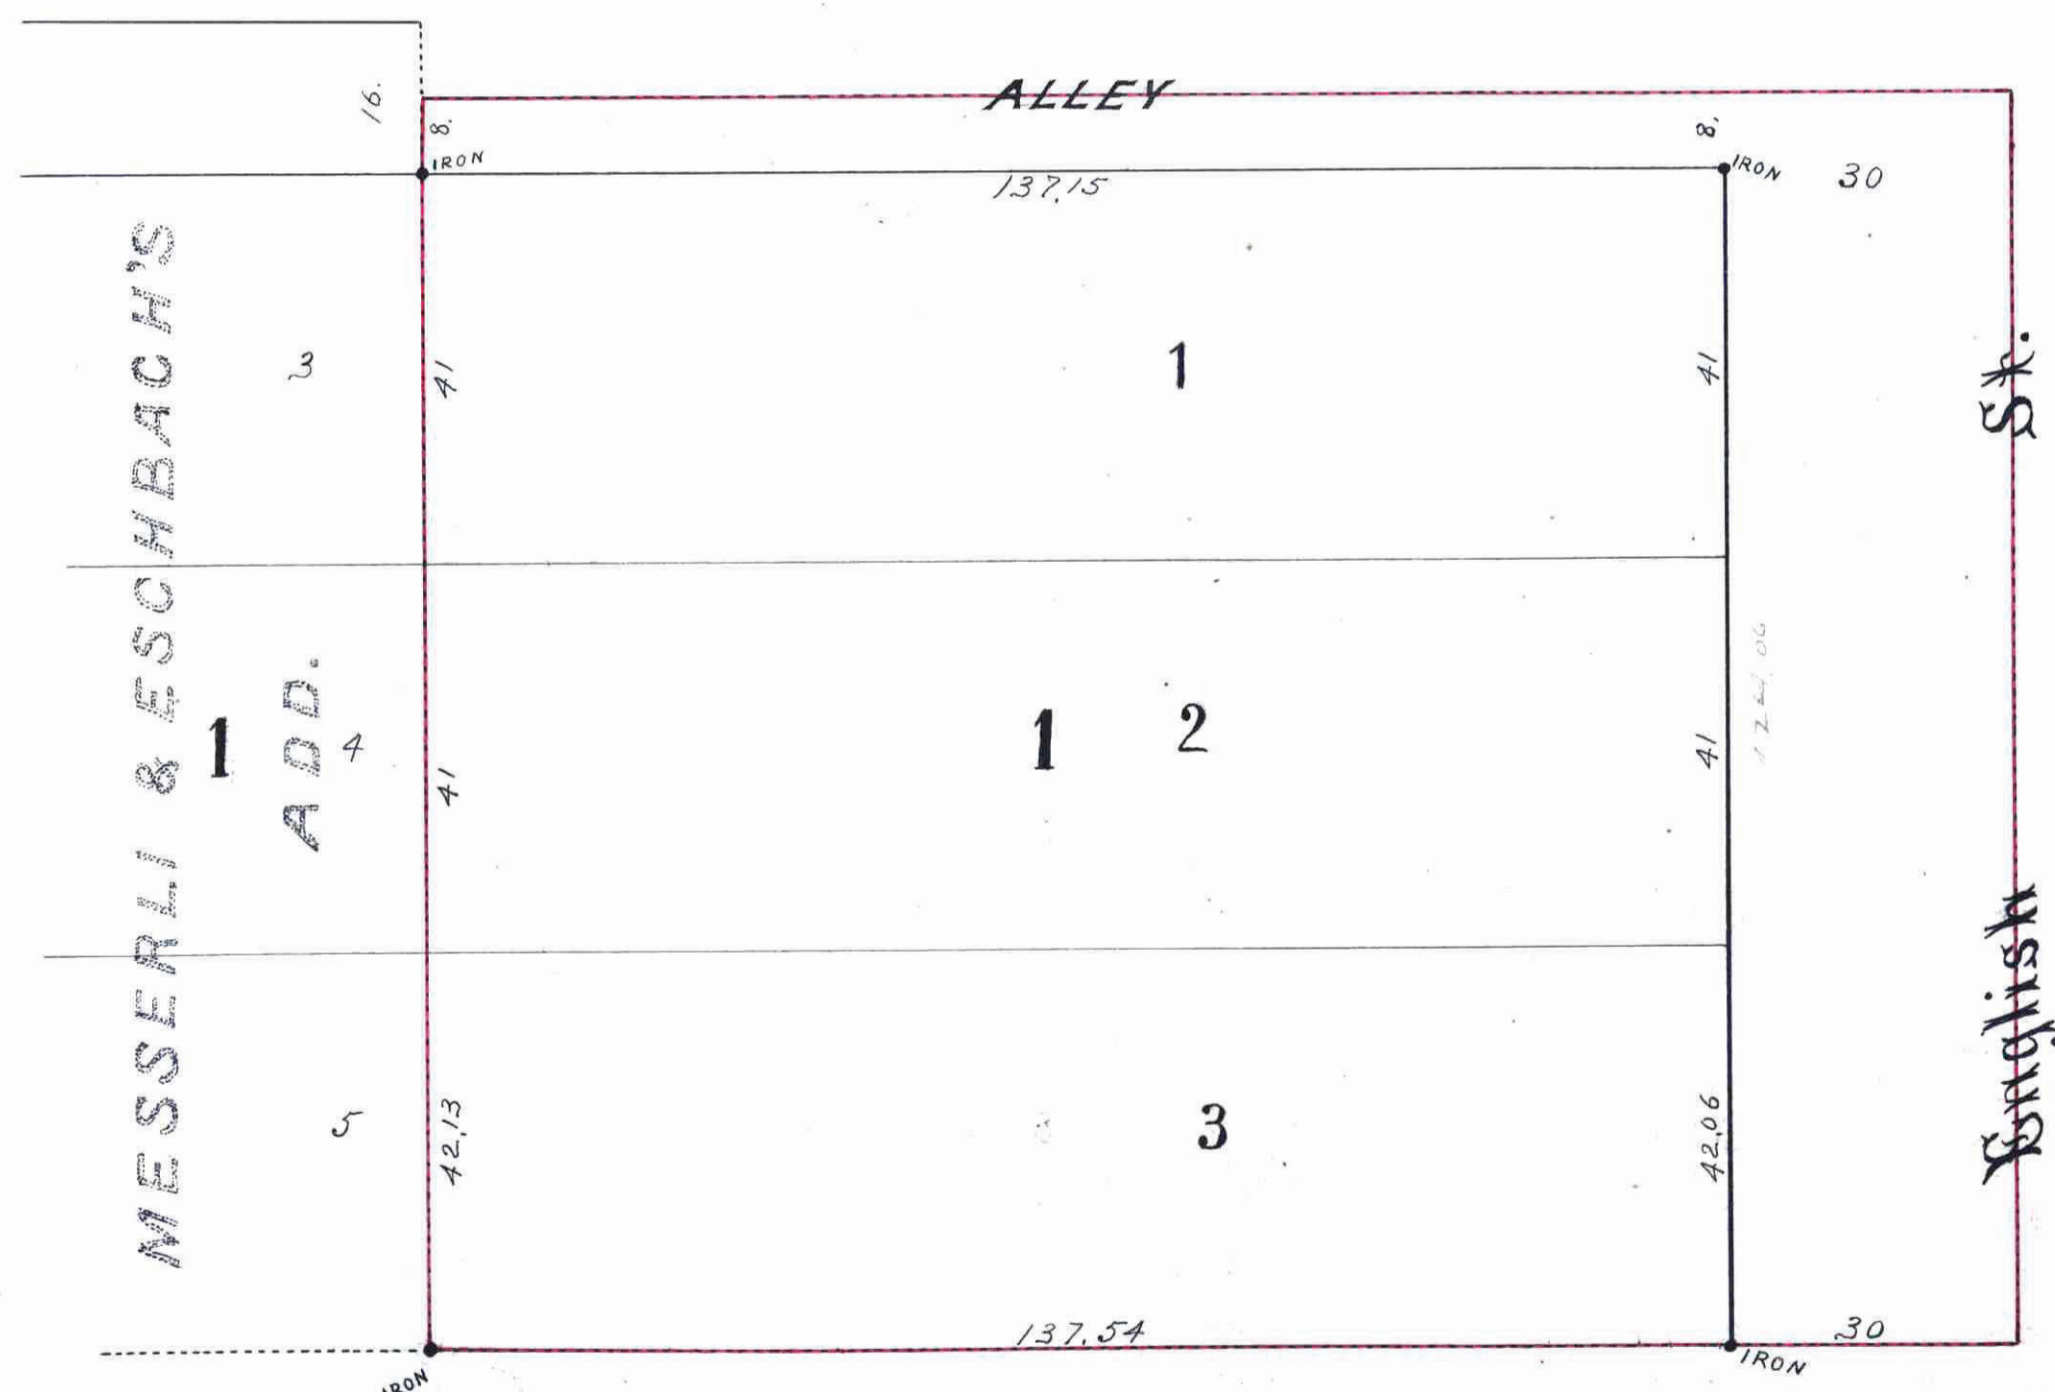

I hereby certify to having surveyed and platted the property as described on this map as Maisch's Subdivision, St. Paul, Minn., and have placed iron monuments at the corners of each and every block as shown on this map, and the same is correct.

St. Paul, Minn. May 6th 1891
D. L. Curtice, Surveyor.

State of Minnesota } ss On this day of May A.D. 1891, before me the undersigned personally appeared
County of Ramsey } D. L. Curtice, to me well known, and acknowledged that he executed the foregoing certificate as his own free act and deed.

Harmon W. Phillips,
Notary Public,
Ramsey County,
Minnesota.

This is to certify that ^{per husband} William Maisch and Louise Maisch his wife, Edwin Maisch, Henrietta Maisch and ^{per husband} Stephen Maisch are the owners of the following described property, to wit: Commencing at the southeast corner of Block 1 Messerli and Eschbach's Addition to St. Paul; thence East along the south line of said Block produced 167.54 ft. to the east line of Collings' Out Lots; thence North along last named line 132.06 ft. to a point; thence West 167.15 ft. to a point 8.0 ft. north of the north-east corner of Lot 3 said Block 1; thence South 132.13 ft. to the point of beginning; and have caused the same to be surveyed and platted, and hereafter known as Maisch's Subdivision St. Paul, Minn., as shown by this plat, and hereby dedicate to the public and for the public use forever, all the streets and alleys herein indicated.

Witness our hands and seals this 9th day of May A.D. 1891

In presence of
J. Knauft
Charles F. Knauft

William Maisch
Louise Maisch
Edwin Maisch
Henrietta Maisch
Stephen Maisch



State of Minnesota } ss On this 9th day of May A.D. 1891 before me the undersigned personally
County of Ramsey } appeared William Maisch and Louise Maisch his wife, Edwin Maisch, Henrietta Maisch and Stephen Maisch, ^{per husband} and they each acknowledged that they executed the foregoing instrument as their own free act and deed.

J. Knauft
Notary Public
Ramsey County, Minn.

Accepted and approved this 17th day of June A.D. 1891

J. H. Ives } Plat
Commissioners
W. A. Jones }
L. W. Anderson } City Engineer

Accepted by the Common Council of the City of St. Paul on the 7th day of June 1891

Thos. E. Thompson, Jr.
City Clerk

139187
STATE OF MINNESOTA,
County of Ramsey,
OFFICE OF THE REGISTER OF DEEDS.
This is to certify that the within instrument was filed for Record in this office, at St. Paul, on the 17 day of June A. D. 1891 at 3 o'clock P. M., and that the same was duly recorded in Book 18 of said Plat pages 47 to 48.
By _____
Register of Deeds.
Deputy.

This plat document is an UNOFFICIAL copy of a Subdivision Plat or Registered Land Survey and is made available for information purposes only.

To obtain an official copy please contact the Ramsey County Recorder's Office.

Stamp: Paid and Transfer Entered, JUN 17 1891, M. J. Knauft, County Auditor.

CITY TREASURER'S OFFICE
ST. PAUL, MINN.
MAY 22 1891
ASSESSMENTS PAID
George Reis
City Treas.

Office of County Treasurer,
ST. PAUL, MINN.
JUN 17 1891
1890 TAX PAID.
A. H. NELSON, County Treasurer.
Brode

OK [Signature]