

# SELBY BLOCK

ST. PAUL MINN.

Being Auditor's Subdivision No. 5.

GATES A. JOHNSON JR. SURVEYOR.

203705


203705

T4

This plat document is an UNOFFICIAL copy of a Subdivision Plat or Registered Land Survey and is made available for information purposes only.



To obtain an official copy please contact the Ramsey County Recorder's Office.

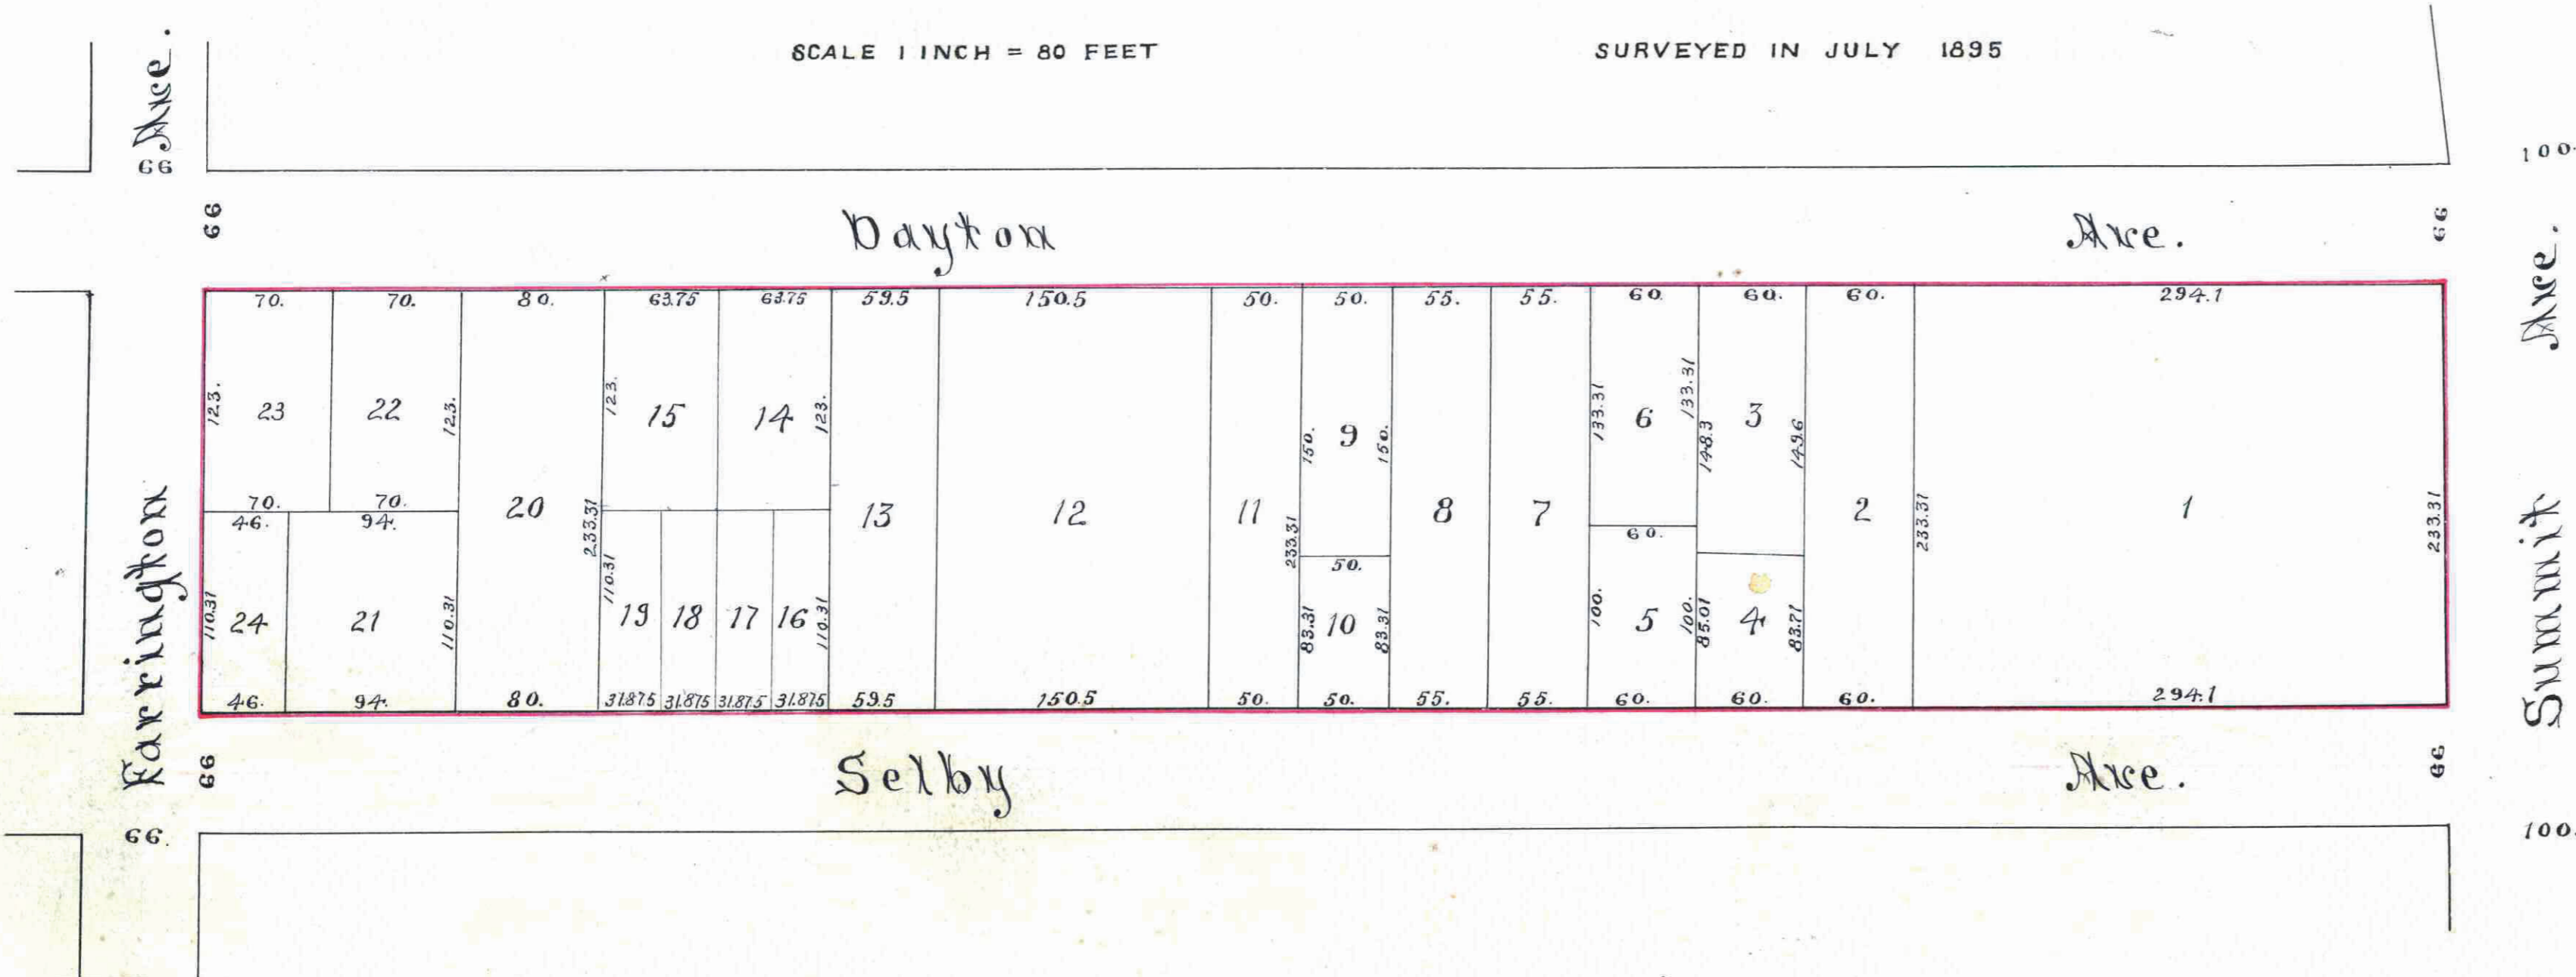

State of Minnesota } ss. J. D. M. Sullivan  
 County of Ramsey } County Auditor of the  
 County of Ramsey State of Minnesota, do hereby certify  
 that in compliance with and according to the  
 provisions of Section 108, Chapter 11, General  
 Statutes of 1878, have caused the piece or parcel of land  
 lying and being in Dayton and Irvine's Addition  
 to St. Paul according to the records of the Register  
 of Deeds in and for said Ramsey Co. described as  
 follows to wit: Commencing at the S.E. Cor.  
 of Dayton and Farrington Avenues thence East  
 along the South line of Dayton Ave 1241.6 feet  
 to the S.W. Cor. of Dayton and Summit Avenues  
 thence South along the West line of Summit Ave  
 233.31 feet to the N.W. Cor. of Summit and Selby  
 Avenues thence West along the North line of  
 Selby Ave 1241.6 feet to the N.E. Cor. of Selby and  
 Farrington Avenues thence North along the  
 East line of Farrington Ave. 233.31 feet to the  
 S.E. Cor. of Selby and Farrington Avenues  
 being the point of commencement, to be  
 surveyed and platted and here after known  
 as "Selby Block St. Paul Minn. Being  
 Auditor's Subdivision No. 5" as shown  
 on this plat

Witness my hand and seal  
 this 5th day of August A. D. 1895  
 In presence of  
 J. C. [Signature] } D. M. Sullivan  
 County Auditor.

St. Paul Minn Aug 5th 1895.  
 I hereby certify to having surveyed and platted the  
 property as described on this map as "Selby Block St.  
 Paul Minn. being Auditor's Subdivision No. 5"  
 and have placed monuments at the corners here on  
 indicated and the same is correct  
 Gates A. Johnson Jr County Surveyor  
 Ramsey Co. Minn.

Accepted and approved this 20th day of August, A. D. 1895.

{ J. H. [Signature]  
 J. H. Hoffman  
 M. J. [Signature]  
 [Signature] } Plat  
 Commissioners.

State of Minnesota } ss. On this 5th day of Aug.  
 County of Ramsey } A. D. 1895 before me the  
 undersigned personally appeared Gates A. Johnson Jr  
 to me well known, and acknowledged that he executed  
 the foregoing certificate as his own free act and deed  
 J. H. Moorsbrug  
 Notary Public  
 Ramsey Co. Minn.

Accepted by the Common Council of the City of  
 St. Paul on the 5th day of Sept 1895.  
 [Signature]  
 City Clerk.

State of Minnesota } ss. On this 5th day  
 County of Ramsey } of August A. D. 1895  
 before me the undersigned person ally  
 appeared D. M. Sullivan to me well  
 known, and acknowledged that he executed  
 the foregoing certificate as his own free  
 act and deed  
 J. H. Moorsbrug  
 Notary Public  
 Ramsey Co Minn

STATE OF MINNESOTA, ss.  
 County of Ramsey.  
 Office of the Register of Deeds.  
 This is to certify that the within instrument  
 was filed for record in this office at St. Paul,  
 on the 17th day of September  
 A. D. 1895, at 12 o'clock A. M., and that the  
 same was duly recorded in Book  
 of [Signature]  
 Register of Deeds.