


AUDITOR'S SUBDIVISION NO. 6.

ST. PAUL MINN.

GATES A. JOHNSON JR. SURVEYOR.

This plat document is an UNOFFICIAL copy of a Subdivision Plat or Registered Land Survey and is made available for information purposes only.

To obtain an official copy please contact the Ramsey County Recorder's Office.

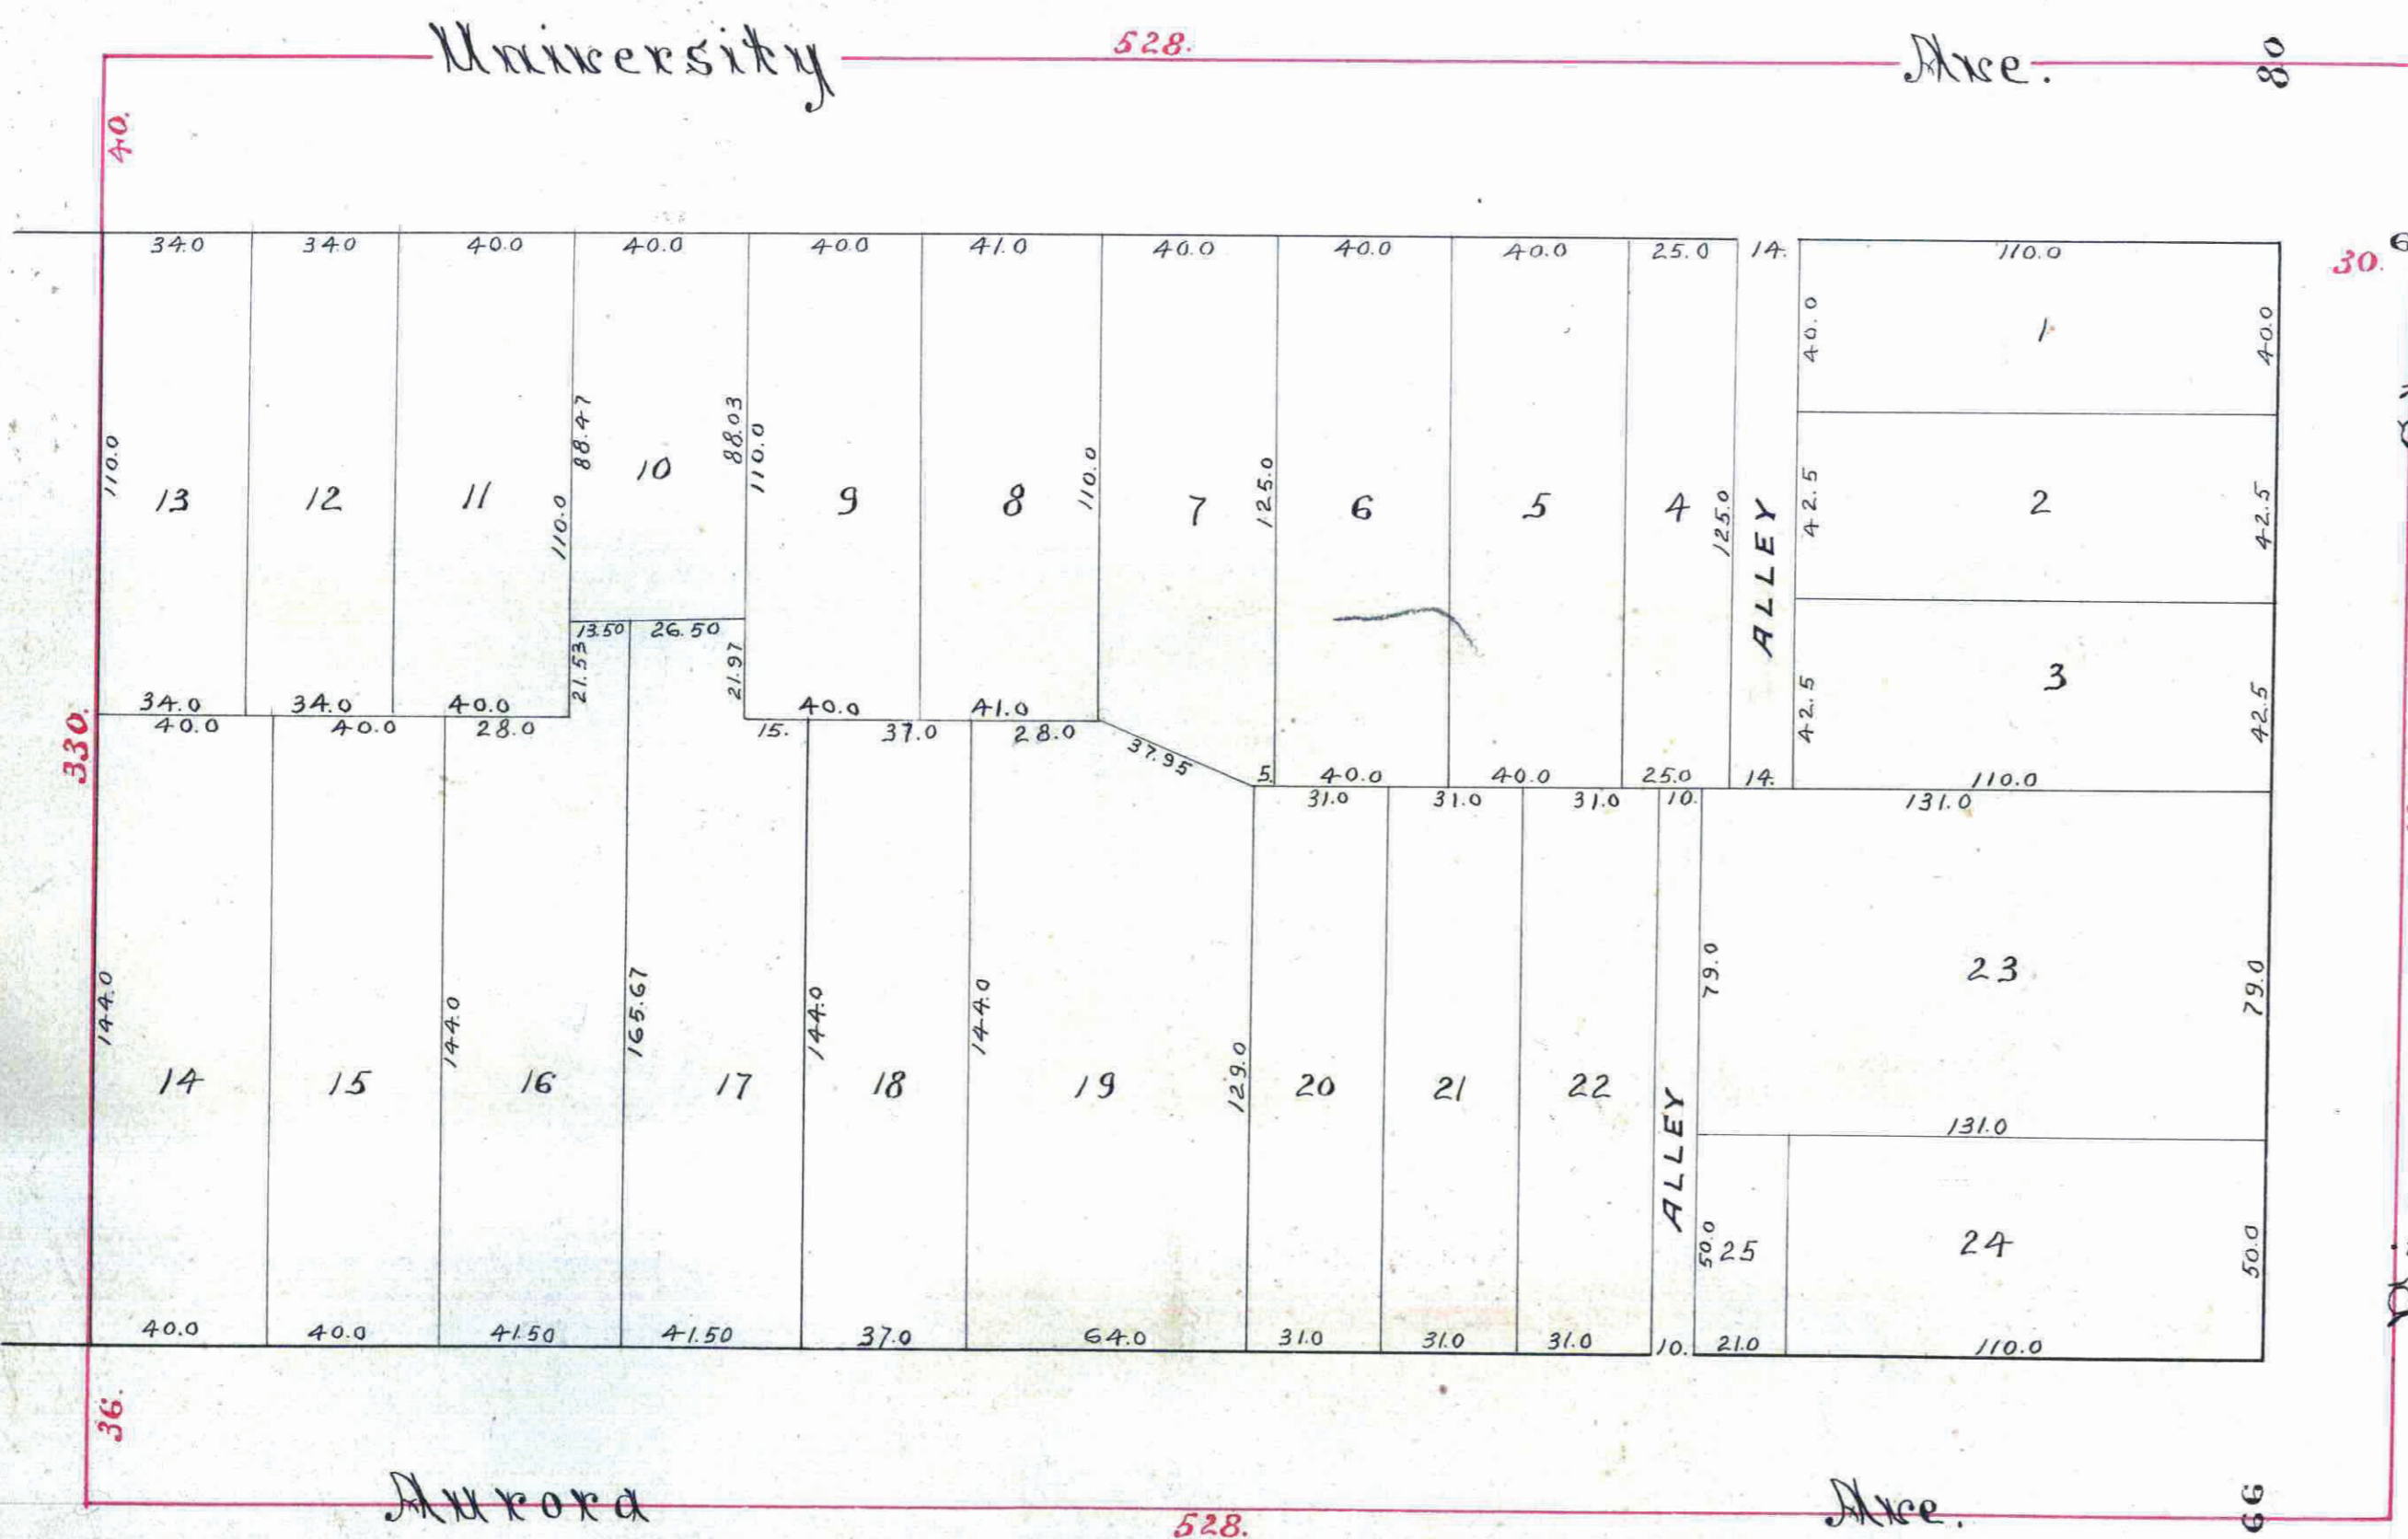

I hereby certify to having surveyed and platted the property as described on this map as Auditor's Subdivision No. 6 St. Paul Minn. and have placed monuments at the corners as hereon indicated and the same is correct

St. Paul Minn. Sept 12 1895.
Gates A. Johnson Jr.
County Surveyor
Ramsey Co Minn.

State of Minnesota } ss. On this 12th day of Sept A.D. 1895 before me the undersigned personally appeared Gates A. Johnson Jr. to me well known, and acknowledged that he executed the foregoing certificate as his own free act and deed

J. A. Moorbray
Notary Public
Ramsey Co Minn.

State of Minnesota } ss. I D.M. Sullivan County Auditor of the County of Ramsey State aforesaid do hereby certify that in compliance

with and according to the provisions of Section 108 Chapter 11, General Statutes of 1878. I have caused the piece or parcel of land lying and being in the N.E. 1/4 of the S.E. 1/4 of Sec 36 T.29 R.23 described as follows to wit: Commencing at the North East corner of the South East Quarter of Section 36 Town 29 Range 23 thence running West 528 Feet— thence South 330 Feet— thence East 528 Feet— thence North 330 Feet to the North East Corner of the South East Quarter of said Section 36, T.29, R.23. being the point of Commencement, to be surveyed and platted and here after known as Auditor's Subdivision No. 6. St. Paul Minn. as shown on this plat.

Witness my hand and seal this 12th day of Sept. A.D. 1895

In presence of
J. A. Moorbray
D. M. Sullivan
County Auditor.

State of Minnesota } ss. On this 12th day of Sept. A.D. 1895 before me the undersigned personally appeared D.M. Sullivan to me well known and acknowledged that he executed the foregoing certificate as his own free act and deed

J. A. Moorbray
Notary Public
Ramsey Co Minn.

Accepted and Approved this 14th day of September A.D. 1895

Wm. A. Lins
W. H. Hoffman
G. W. Rindler } Plat Commissioners
City Engineer

Accepted by the Common Council of the City of St. Paul on the 19th day of Sept. 1895

Math. Gluseu
City Clerk.

STATE OF MINNESOTA, } ss.
County of Ramsey,
Office of the Register of Deeds.
This is to certify that the within instrument was filed for record in this office at St. Paul, on the 19th day of Sept. A. D. 1895 at 10 o'clock A.M. and that the same was duly recorded in Book of Town Plats Page
Henry Weber
Register of Deeds.