


AUDITOR'S SUBDIVISION NO. 7

ST. PAUL MINN.

SURVEYED IN SEPTEMBER 1895 BY GATES A. JOHNSON JR.

1 Inch = 150 Feet

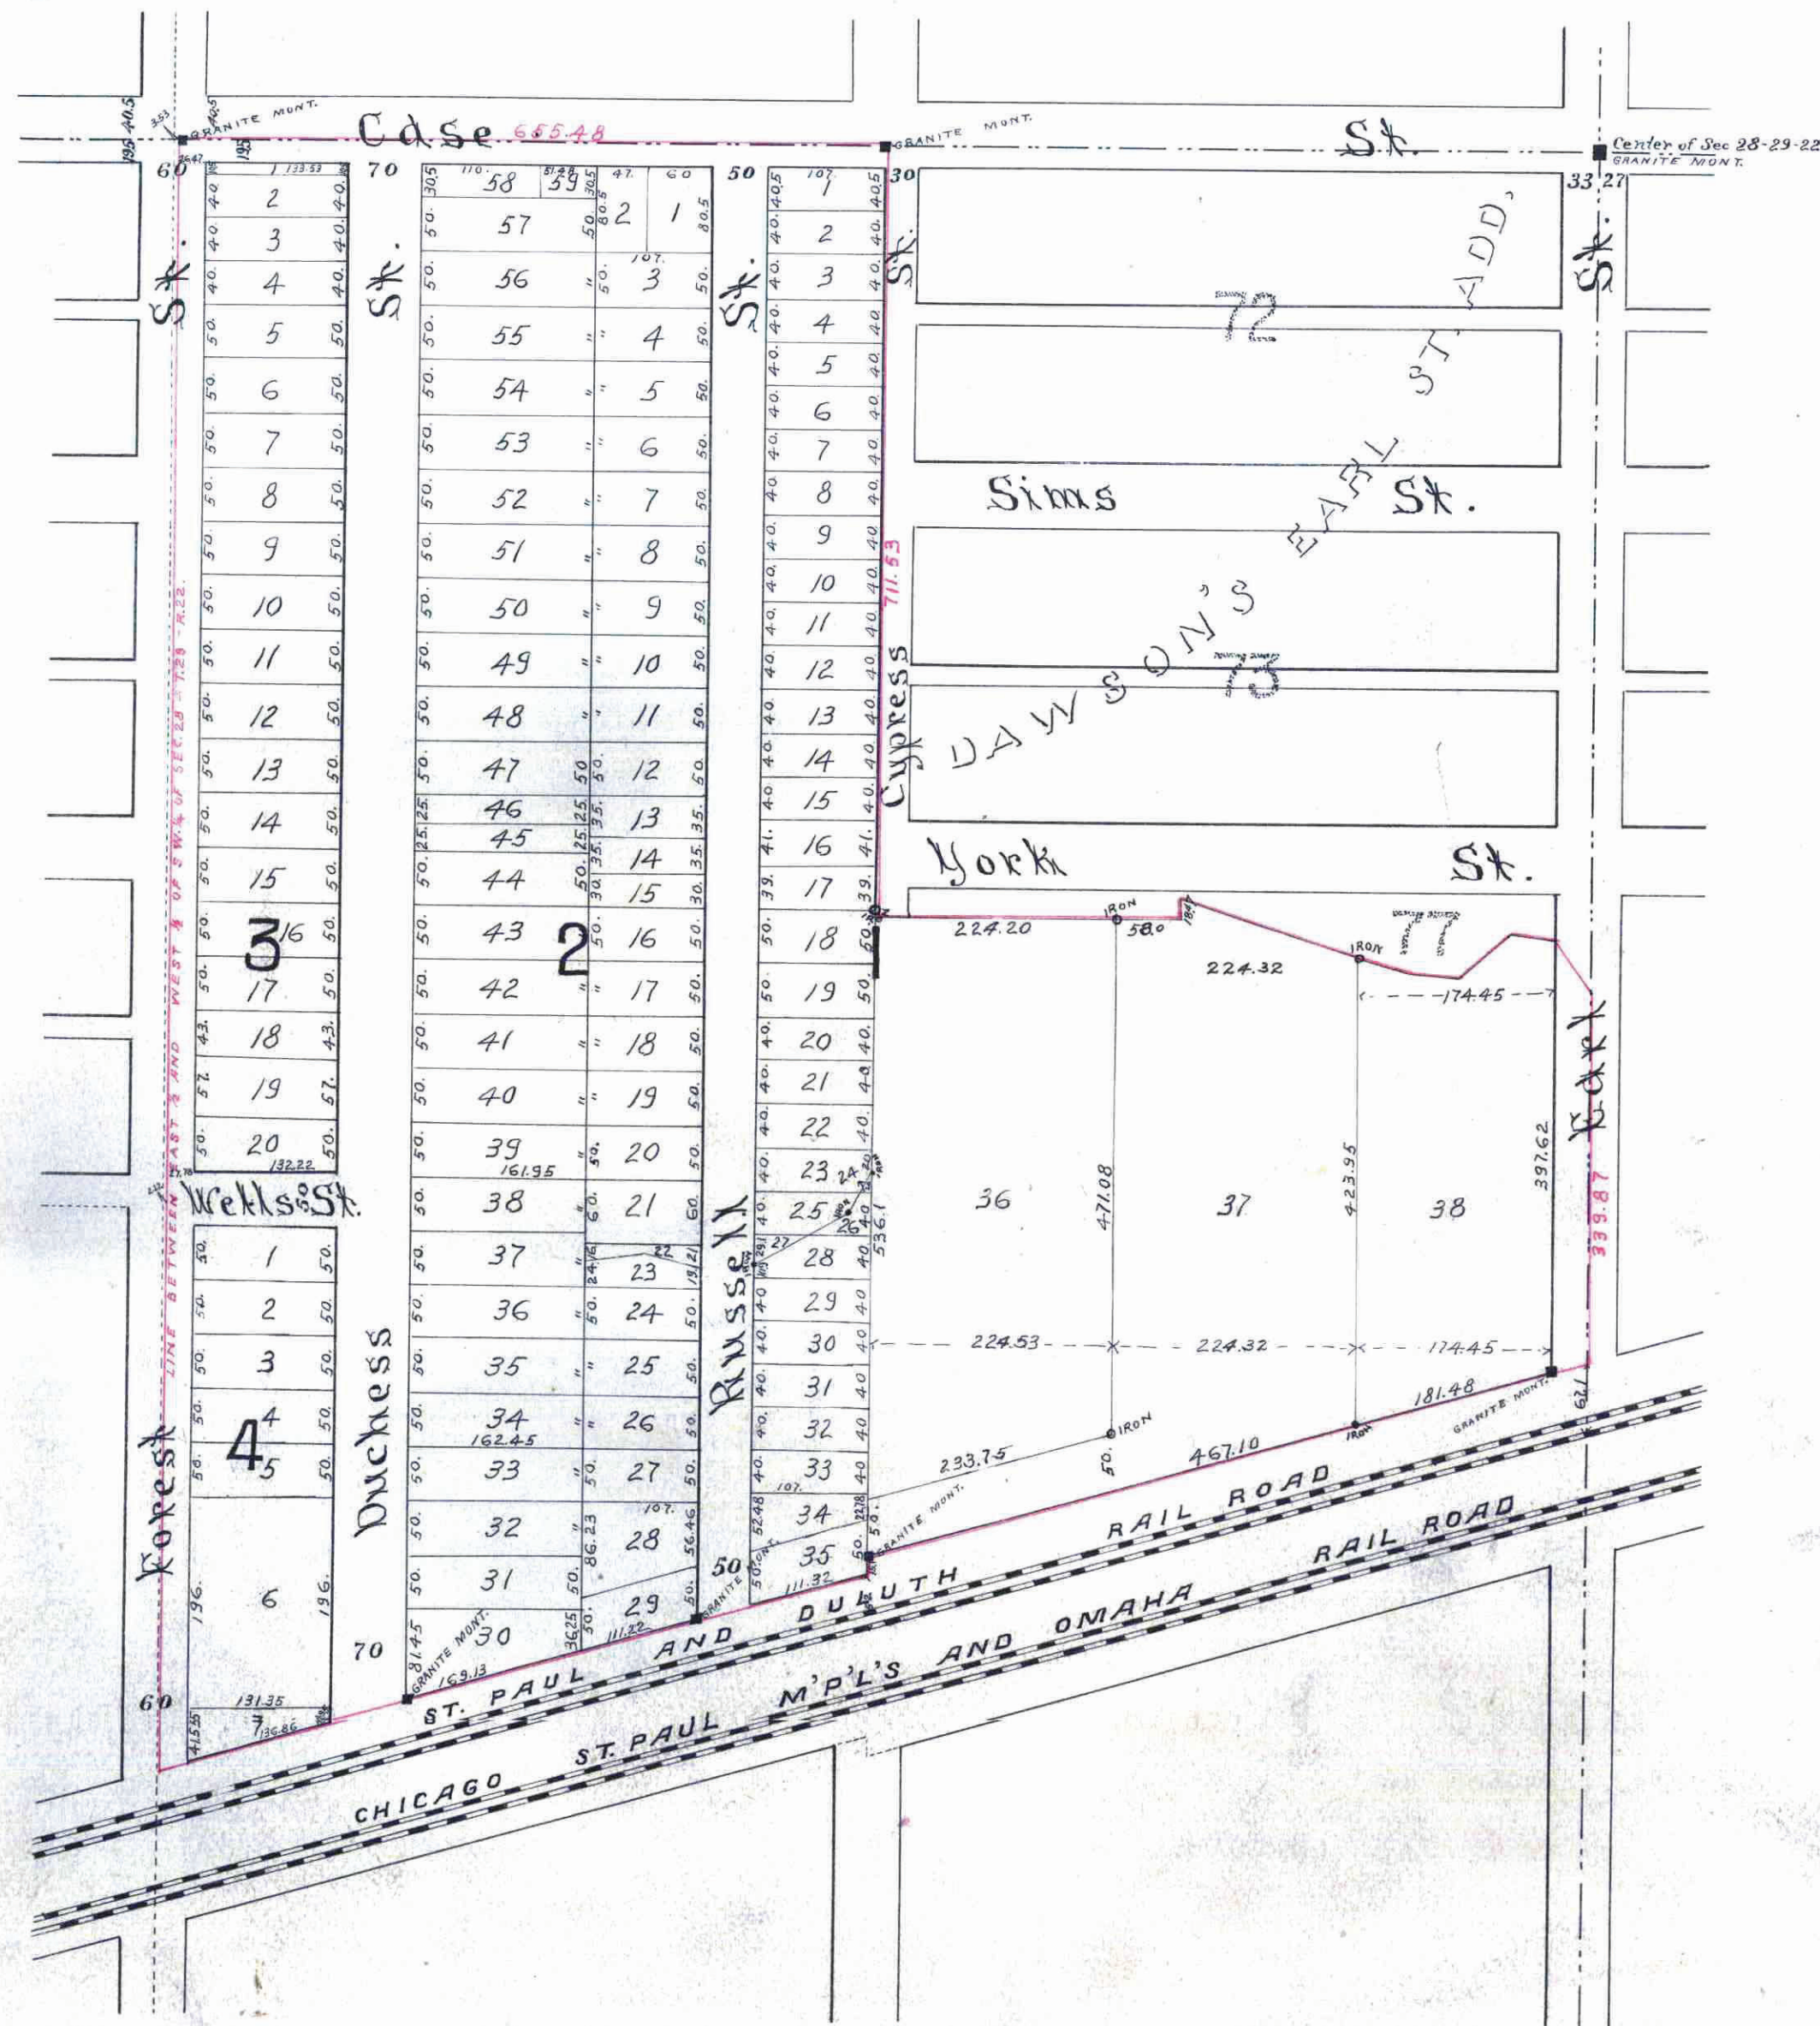

STATE OF MINNESOTA, } ss.
 County of Ramsey, }
 Office of the Register of Deeds.
 This is to certify that the within instrument
 was filed for record in this office at St. Paul,
 on the 14th day of November
 A. D. 1895, at 9 o'clock A. M., and that the
 same was duly recorded in Book 17
 of said Deeds, Pages 16
 By *Henry Weber*
 Register of Deeds.

205470

This plat document
 is an UNOFFICIAL
 copy of a
 Subdivision Plat or
 Registered Land Survey
 and is made available for
 information purposes only.

To obtain an official copy
 please contact the Ramsey
 County Recorder's Office.

I hereby certify to having surveyed and platted the property as
 described on this map as "Auditor's Subdivision No. 7 St. Paul - Minn"
 and have placed monuments at the corners as here on indicated and the
 same is correct

Gates A. Johnson Jr.
 County Surveyor
 Ramsey Co. Minn.

State of Minnesota } ss.
 County of Ramsey }
 On this 5th day of October A. D. 1895
 before me the undersigned personally
 appeared Gates A. Johnson Jr. to me well
 known, and acknowledged that he executed
 the foregoing certificate as his own free
 act and deed

H. Moorbrug
 Notary Public
 Ramsey Co. Minn.

State of Minnesota } ss.
 County of Ramsey }
 I, D. M. Sullivan County Auditor of
 the County of Ramsey State aforesaid,
 do hereby certify that in compliance with
 and according to the provisions of Section 108, Chapter 11, General
 Statutes of 1878, I have caused the piece or parcel of land described as
 follows to wit: — The East 1/2 of the S.W. 1/4 of Sec. 28 — T. 29 — R. 22
 lying North of the Northernly line of the St. Paul and Duluth R. R. right
 of way and excepting Dawson's Earl St. Addition to St. Paul, to
 be surveyed and platted and hereafter known as "Auditor's Subdivision
 No. 7 St. Paul Minn" as shown on this plat.

Witness my hand and seal this 5th day of October A. D. 1895.

In presence of
H. Moorbrug }
J. P. R. K. }
D. M. Sullivan
 County Auditor

State of Minnesota } ss.
 County of Ramsey }
 On this 5th day of October A. D. 1895 before
 me the undersigned personally appeared
 D. M. Sullivan to me well known
 and acknowledged that he executed the foregoing certificate as his
 own free act and deed

H. Moorbrug
 Notary Public
 Ramsey Co. Minn.

Accepted and approved this 30th day of October A. D. 1895

J. H. Lewis
W. Hoffman
W. J. Jensen
W. R. Jensen }
 Plat
 Commissioners
 City Engineer

Accepted by the Common Council of the City of St. Paul
 on the 14th day of November 1895

W. J. Jensen
 City Clerk.