

AUDITOR'S SUBDIVISION

NO. 9

ST. PAUL MINN.

207292


STATE OF MINNESOTA }
 County of Ramsey }
 Office of the Register of Deeds.
 This is to certify that the within instrument
 was filed for record in this office at St. Paul,
 on the 18th day of January
 A. D. 1896 at 10 o'clock A. M., and that the
 same was duly recorded in Book 17
 of Town (State) Page 17
Wm. H. Baker
 Register of Deeds.

St. Paul Minn Dec 19 1895
 I hereby certify to having surveyed and platted the property as
 described on this plat or map as "AUDITOR'S SUBDIVISION NO.
 9 ST. PAUL MINN" and have placed monuments at the corners
 as hereon indicated and the same is correct.

Gates A. Johnson Jr. County Surveyor
 Ramsey Co. Minn.

SUR. IN DEC. 1895 BY GATES A. JOHNSON JR.

1 INCH = 100 FT.

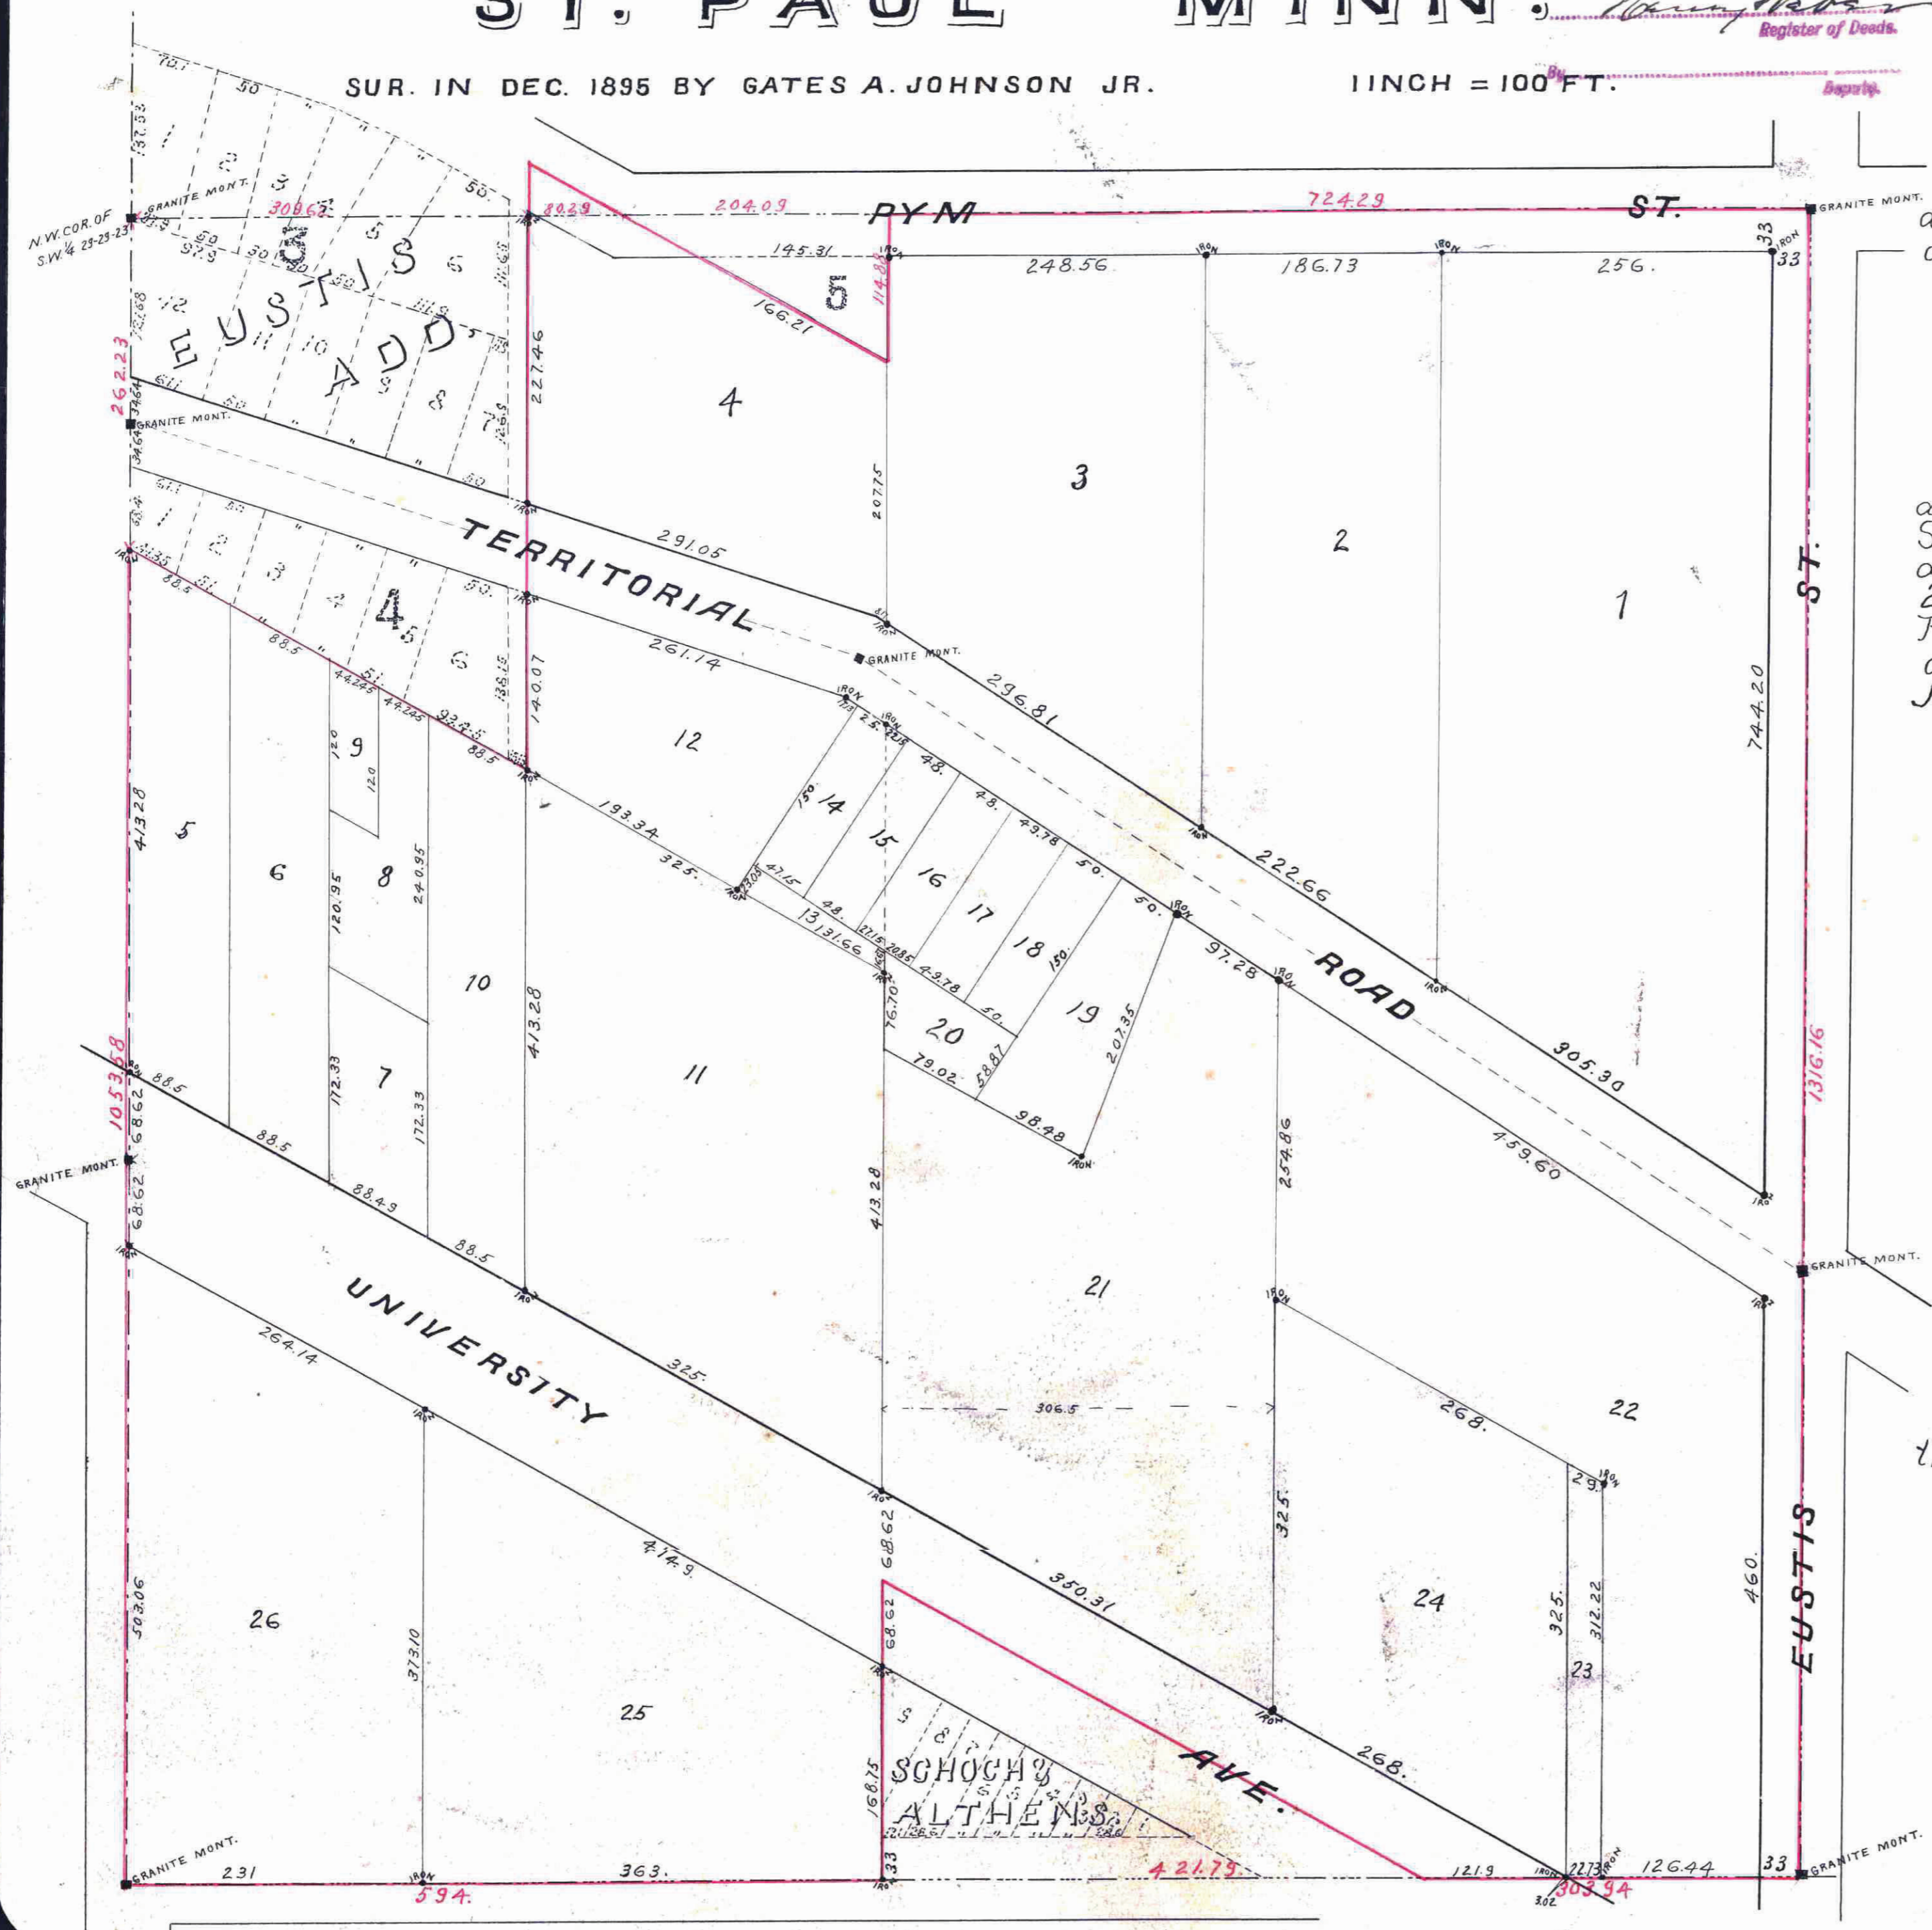

State of Minnesota } ss. On this 19th day of Dec. A. D. 1895
 County of Ramsey } before me the undersigned
 personally appeared GATES A. JOHNSON JR. to me well known
 and acknowledged that he executed the foregoing certificate
 as his own free act and deed.

H. Moorbrug
 Notary Public
 Ramsey Co. Minn.

State of Minnesota } ss. I D.M. Sullivan, County Auditor
 County of Ramsey } of the County of Ramsey State
 aforesaid do hereby certify that in compliance with and
 according to the provisions of Section 108, Chapter 11, General
 Statutes of 1878, I have caused the piece or parcel of land
 described as follows to wit: The N.W. 1/4 of the S.W. 1/4 of Section
 29, Town 29, Range 23, excepting "Eustis Add. to St. Anthony
 Park" and "Schock and Althens Add. to St. Paul", to be surveyed
 and platted and hereafter known as "Auditor's Subdivision
 No. 9 St. Paul Minn." as shown on this plat
 Witness my hand and seal this 19th day of Dec. A. D. 1895.

In presence of
H. Moorbrug } *D.M. Sullivan*
W.B. Boucher } County Auditor

State of Minnesota } ss. On this 19th day of Dec. A. D. 1895, before
 County of Ramsey } me the undersigned personally
 appeared D.M. Sullivan to me well known and acknowledged
 that he executed the foregoing certificate as his own free act and deed.

H. Moorbrug
 Notary Public
 Ramsey Co. Minn.

Accepted and approved this 31st day of Dec. A. D. 1895

J. H. Lewis } Plat
J. H. Hoffman } Commissioners
Wm. H. Baker } City Engineer.

Accepted by the Common Council of the City of St. Paul on
 the 20th day of January A. D. 1896

Math. Jensen
 City Clerk.

This plat document
 is an UNOFFICIAL
 copy of a
 Subdivision Plat or
 Registered Land Survey
 and is made available for
 information purposes only.

To obtain an official copy
 please contact the Ramsey
 County Recorder's Office.