

SMITH & TAYLOR'S ADDITION


TO THE CITY OF ST. PAUL.

Surveyed in May 1896 by Gates A. Johnson Jr.

Scale 1 inch = 80 feet.

This plat document is an UNOFFICIAL copy of a Subdivision Plat or Registered Land Survey and is made available for information purposes only.

To obtain an official copy please contact the Ramsey County Recorder's Office.

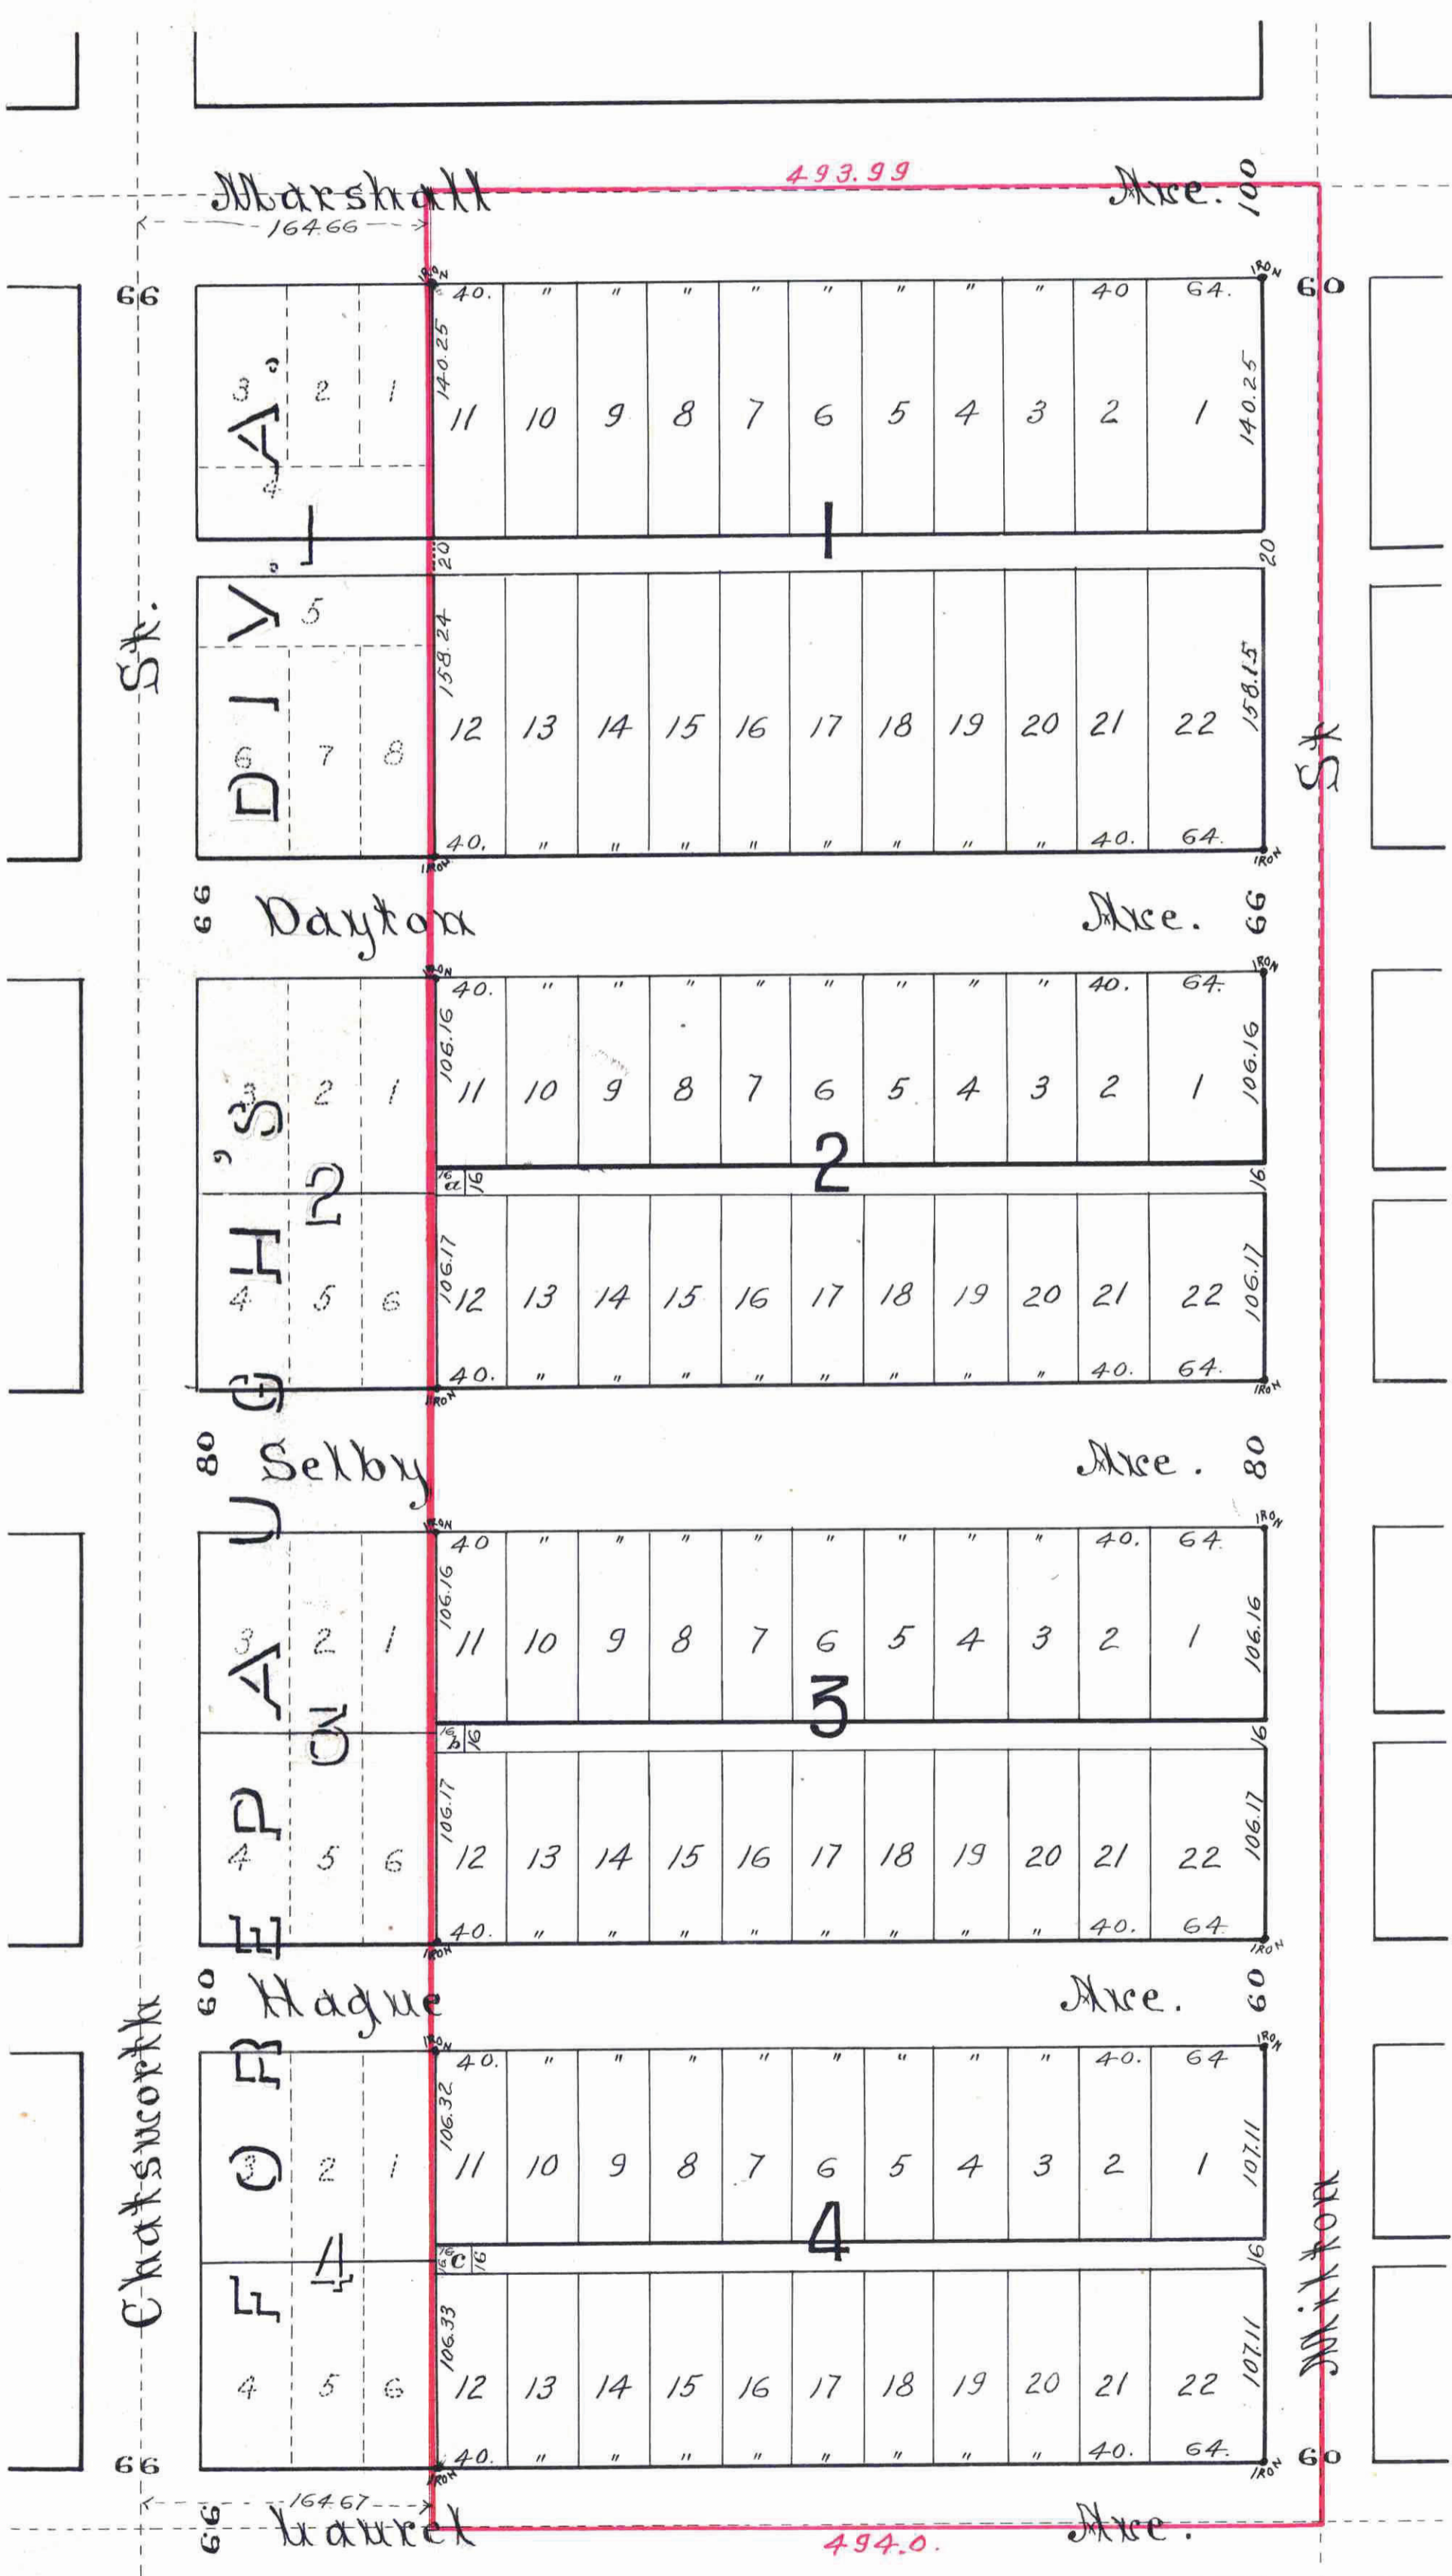

St. Paul Minn. May 26th 1896
I hereby certify to having surveyed and platted the property as described on this map as "SMITH & TAYLOR'S ADDITION TO THE CITY OF ST. PAUL" and have placed monuments at the corners as hereon indicated and the same is correct.

Gates A. Johnson Jr.
County Surveyor Ramsey County
State of Minnesota } ss On this 26th day of May A.D. 1896 before me
County of Ramsey } the undersigned, personally appeared
GATES A. JOHNSON JR. some well known;
and acknowledged that he executed the foregoing certificate as his own free act and deed.

Edmund W. Bonville
Notary Public Ramsey County.
This is to certify that we "DAVID C. SHEPARD" and "FRANCES A." his wife are the sole owners of the East 15 acres of the West 1/2 of the North East 1/4 of the North West 1/4 of Section 2 Town 28 Range 23, and have caused the same to be surveyed and platted and hereafter known as "SMITH & TAYLOR'S ADDITION TO THE CITY OF ST. PAUL" as shown by this plat and hereby dedicate to the public and for the public use forever all the streets, avenues and alleys as hereon indicated.

Witness our hands and seals this 25 day of May A.D. 1896.
In presence of
Jennie A. Floyd }
Chetusk Smith }
David C. Shepard
Frances A. Shepard

State of Minnesota } ss On this 25 day of May A.D. 1896 before me
County of Ramsey } the undersigned, personally appeared
"DAVID C. SHEPARD" and "FRANCES A." his wife, some well known and acknowledged that they executed the foregoing certificate as their own free act and deed.

Chetusk Smith
Notary Public Ramsey County
Accepted and approved this 4th day of June A.D. 1896.
Pro. J. J. }
W. J. } Plat
and () } Commissioners
City Engineer.

Accepted by the Common Council of the City of St. Paul on the 9th day of June A.D. 1896
W. J. }
City Clerk

CITY TREASURER'S OFFICE,
ST. PAUL, MINN.
JUN 18 1896
Assessment 2310
CITY TREAS.

TAXES PAID
AND TRANSFER ENTRIES
JUN 18 1896
D. M. SULLIVAN,
County Auditor.
M.S.B.

Taxes for the year 1895 on the lands described within, paid
JUN 17 1896
ST. PAUL, MINN.
F. E. ELMUND, County Treasurer.

STATE OF MINNESOTA, } ss.
County of Ramsey, }
Office of the Register of Deeds.
This is to certify that the within instrument was filed for record in this office at St. Paul, on the 18 day of June, A. D. 1896, and that the same was duly recorded in Book of said office, Page 221.
Henry Haber
Register of Deeds.
Deputy.