


MAYALL PARK

SCALE, 100 FT. PER INCH
• INDICATES IRON MONUMENT

SURVEYED BY
FOWBLE & FITZ,
Land Surveyors,
ST. PAUL.

LAKE VIEW ADD. NO. 1

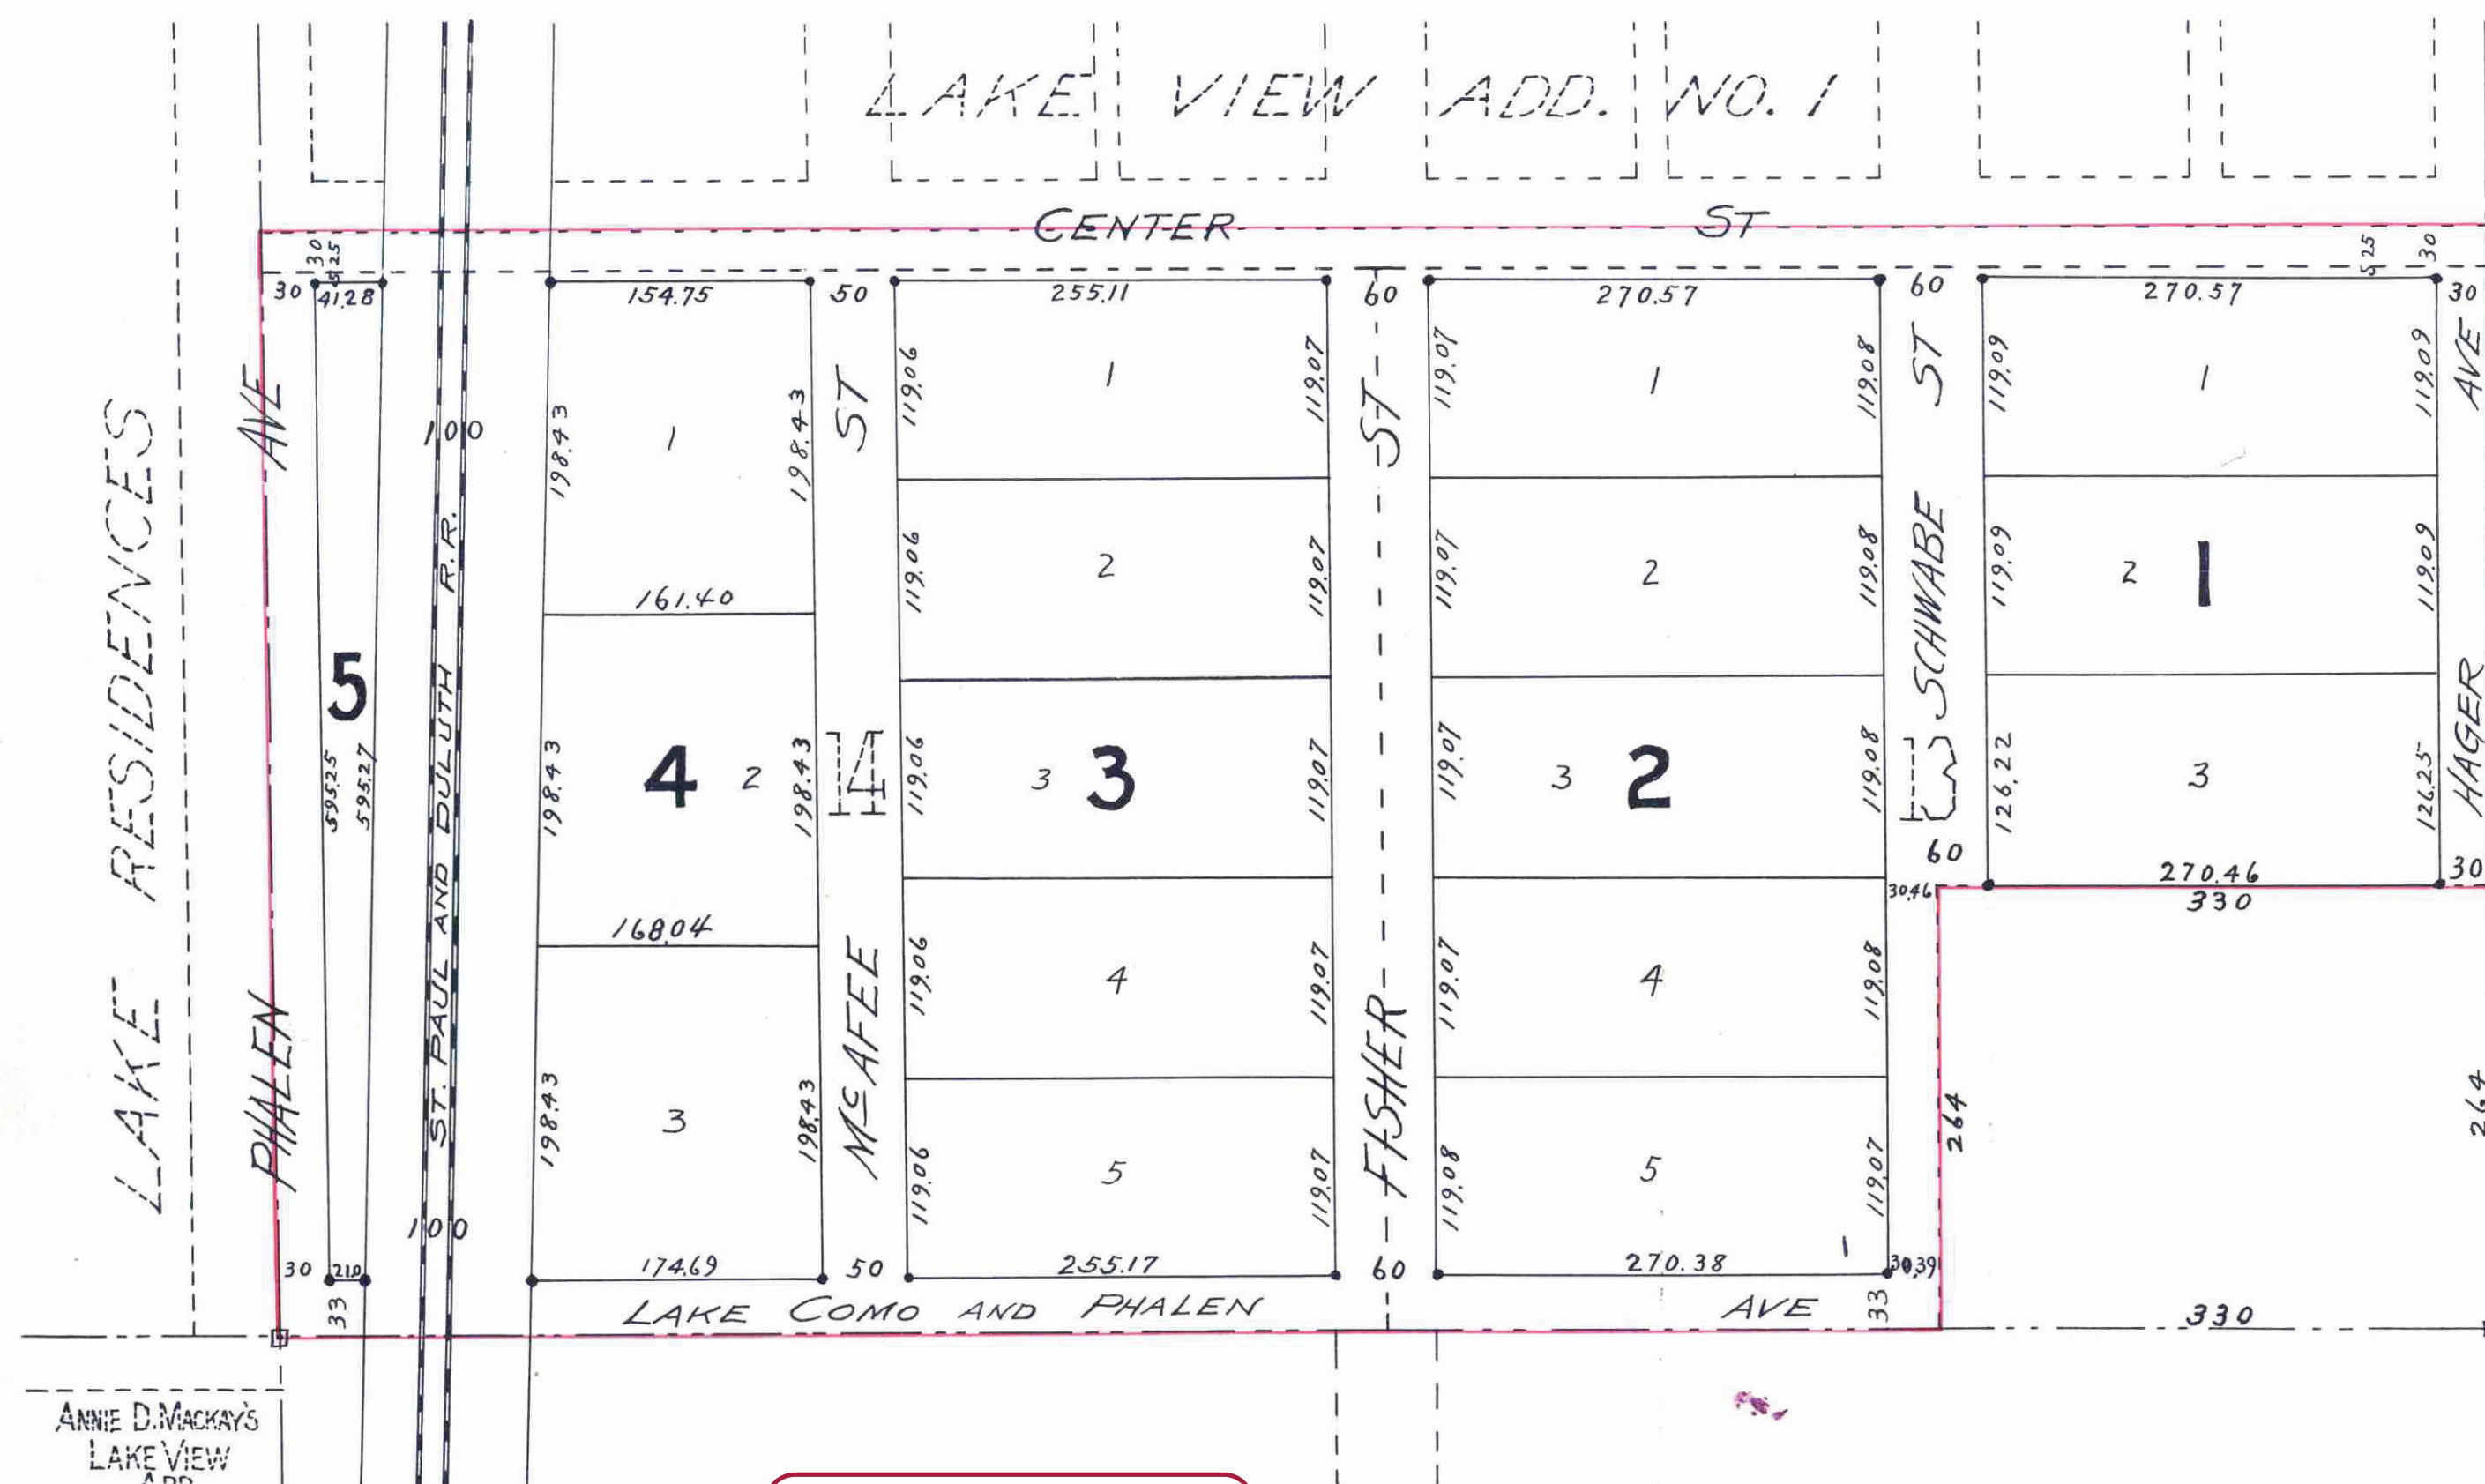

St. Paul, April 2, 1896.
We hereby certify to having surveyed and plat-
ted the property as described on this map as "MAYALL PARK"
and have placed iron monuments as shown on this map
and the same is correct.
Milton Fowble

J. Henry Fitz
SURVEYORS.

State of Minnesota }
County of Ramsey } On this 4th day of April A.D. 1896, before
me personally appeared, Milton Fowble and J. Henry Fitz,
to me known to be the persons described in and who execu-
ted the foregoing instrument and acknowledged that they exe-
cuted the same as their free act and deed.

Leonard J. Dobson
Notary Public, Ramsey Co., Minn.

This is to certify that Mary E. Bruner and Meylert
Bruner, her husband, proprietors of Lots 13 and 14, "Lake
Residences", except the East 330 ft. of the South 264 ft. of
Lot 13 and the Right of Way of the St. Paul and Duluth R.R.
through the W. 1/2 part of Lot 14, have caused the same to
be surveyed and platted and hereafter known as "MAYALL
PARK" as shown by this plat, and hereby dedicate to the
public for public use forever, all the streets and avenues
as herein indicated.

Witness our hands and seals this 24th day of
June, A.D. 1896

In presence of
Nora Howe
Charles W. Farnham

Mary E. Bruner (L.S.)
Meylert Bruner (L.S.)

State of Minnesota }
County of Ramsey } On this 24th day of June, A.D. 1896, be-
fore me personally appeared Mary E. Bruner and Meylert
Bruner, her husband, to me known to be the persons described
in and who executed the foregoing instrument and acknowledged
that they executed the same as their free act and deed.

Charles W. Farnham
Notary Public, Ramsey Co., Minn.

Accepted and approval this first day of July - 1896.

W.A. Somers } PLAT COMMISSION
W.H. Hopper }
L.W. Rasmussen } CITY ENGINEER

Accepted by the Common Council of the City of St. Paul
on the seventh day of July - A.D. 1896

Matt Jensen
CITY CLERK.

This plat document is an UNOFFICIAL copy of a Subdivision Plat or Registered Land Survey and is made available for information purposes only.
To obtain an official copy please contact the Ramsey County Recorder's Office.

STATE OF MINNESOTA, ss.
County of Ramsey,
Office of the Register of Deeds.
This is to certify that the within instrument was filed for record in this office at St. Paul, on the 23rd day of June, A. D. 1896, at 10 o'clock A.M., and that the same was duly recorded in Book 737 of said Office, Page 123.
Charles W. Farnham
Register of Deeds.

CITY TREASURER'S OFFICE,
ST. PAUL MINN.
JUL 20 1896
Assessments PAID
L. H. H. H. H. H.

Taxes for the year 1895 on the lands described within, paid
JUL 13 1896
ST. PAUL MINN.
F. E. ELMUND, County Treasurer.