


# RALPH BROWNSON'S SUBDIVISION

OF PART OF BLOCK 12 LYMAN DAYTON'S ADD.  
SCALE 20 FT = 1 INCH

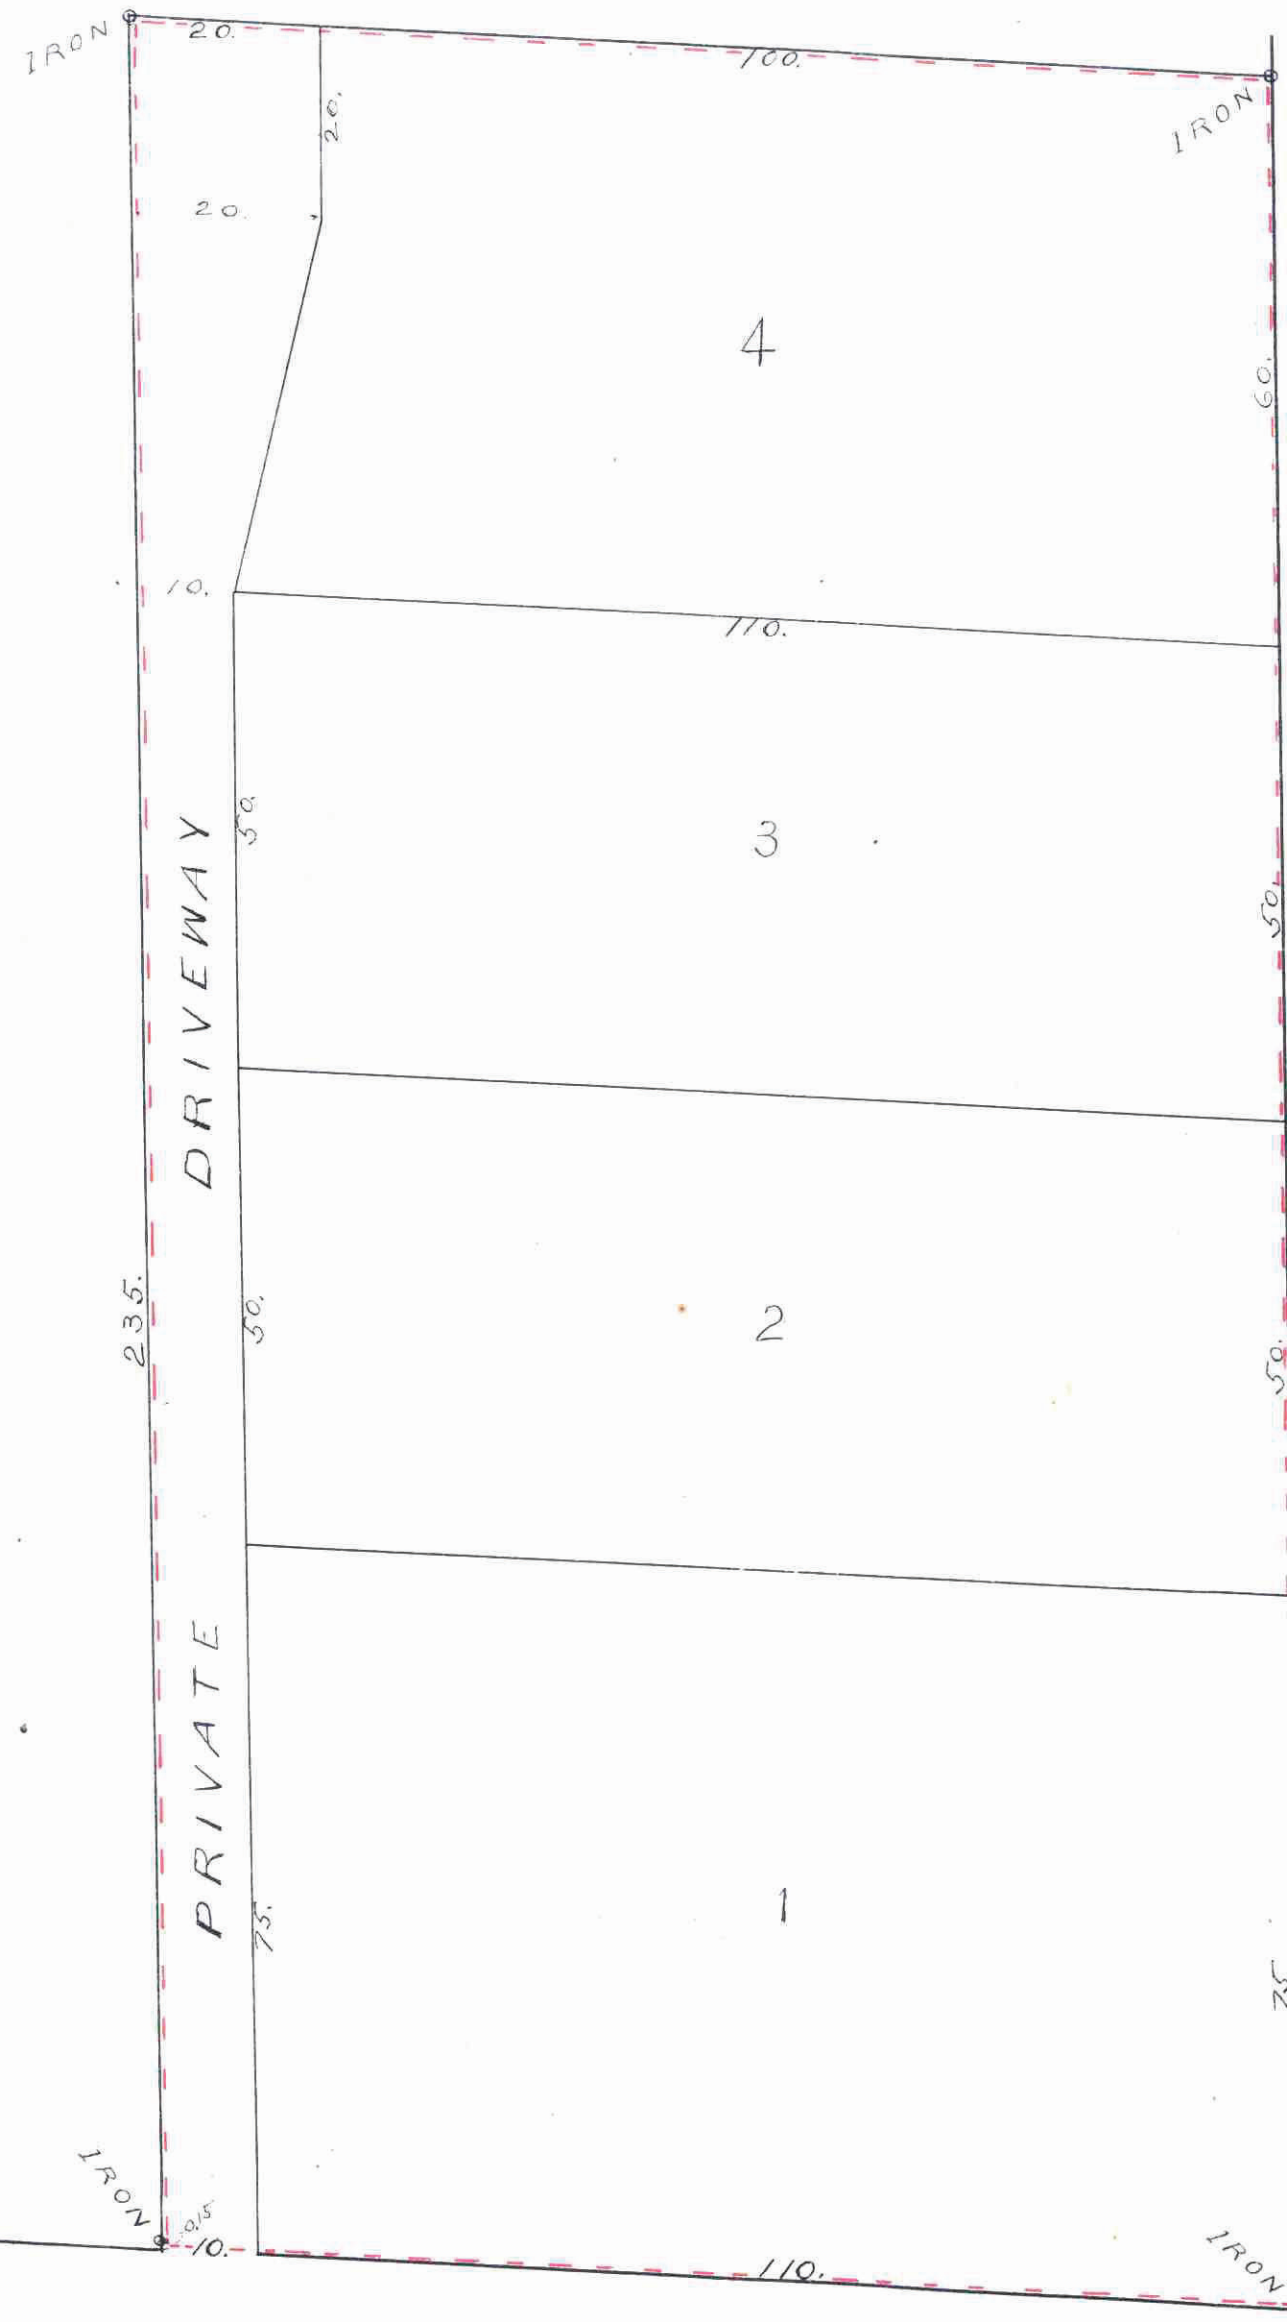

ST.

M A P L E

E . SIXTH ST.

STATE OF MINNESOTA, ss.  
County of Ramsey,  
Office of the Register of Deeds.  
This is to certify that the within instrument was filed for record in this office at St. Paul, on the 25<sup>th</sup> day of August A. D. 1899 at 11 o'clock A. M., and that the same was duly recorded in Book of Town Plat, Page 57.

Edw. J. Maloney  
Register of Deeds.

By \_\_\_\_\_ Deputy.

This plat document is an UNOFFICIAL copy of a Subdivision Plat or Registered Land Survey and is made available for information purposes only.

To obtain an official copy please contact the Ramsey County Recorder's Office.

RAMSEY COUNTY

CITY TREASURER'S OFFICE,  
ST. PAUL, MINN.  
SEP 28 1899

Assessments PAID  
G. L. Horst  
CITY TREAS.

TAXES PAID  
AND TRANSFER ENTERED,  
SEP 28 1899

W. R. JOHNSON,  
County Auditor.

SEP 17 1899  
ST. PAUL, MINN.  
CITY TREASURER.

I hereby certify to having surveyed and platted the property as described on this map as Ralph Brownson's Subdivision and have placed iron monuments at the corners of each and every block as shown on this map and the same is correct.

J. Armstrong  
Surveyor

State of Minnesota }  
County of Ramsey } on this 25<sup>th</sup> day of August A. D. 1899  
personally appeared before me the undersigned J. Armstrong,  
to me well known and acknowledged that he executed  
the foregoing Certificate as his own free act and deed.

John C. Fowley  
Notary Public  
Ramsey Co Minn.

This is to certify that the Ralph Brownson and Margaret Brownson his wife proprietors of the southerly two hundred and thirty five feet of the Easterly one hundred and twenty feet of Block Twelve (12) Lyman Dayton's Addition have caused the same to be surveyed and platted and hereafter known as Ralph Brownson's Subdivision as shown by this plat and hereby dedicate to the public and for the public use forever all streets as herein indicated.

Witness our hands and seals this 25<sup>th</sup> day of August 1899

In presence of  
John C. Fowley }  
J. Armstrong }  
Ralph Brownson  
Margaret Brownson

State of Minnesota }  
County of Ramsey } On this 25<sup>th</sup> day of August A. D. 1899  
personally came before me the undersigned Ralph Brownson  
and Margaret Brownson his wife to me well known and  
they acknowledged that they executed the foregoing Certificate  
as their own free act and deed.

John C. Fowley  
Notary Public  
Ramsey Co Minn.

Accepted and approved this 5 day of Sept A. D. 1899

W. H. Johnson } Plat Commissioner  
W. A. Jensen }  
Oscar Clausen } City Engineer

Accepted by the Common Council of the City of St. Paul  
on the 17<sup>th</sup> day of Sept 1899

Matt J. Jansen  
City Treasurer  
Eric M. Corra