


242247

CHILD'S ADDITION TO ST. PAUL

SCALE, 50 FT. PER INCH

SURVEYED BY
FOWBLE & FITZ,
CIVIL ENGINEERS AND SURVEYORS,
ST. PAUL.

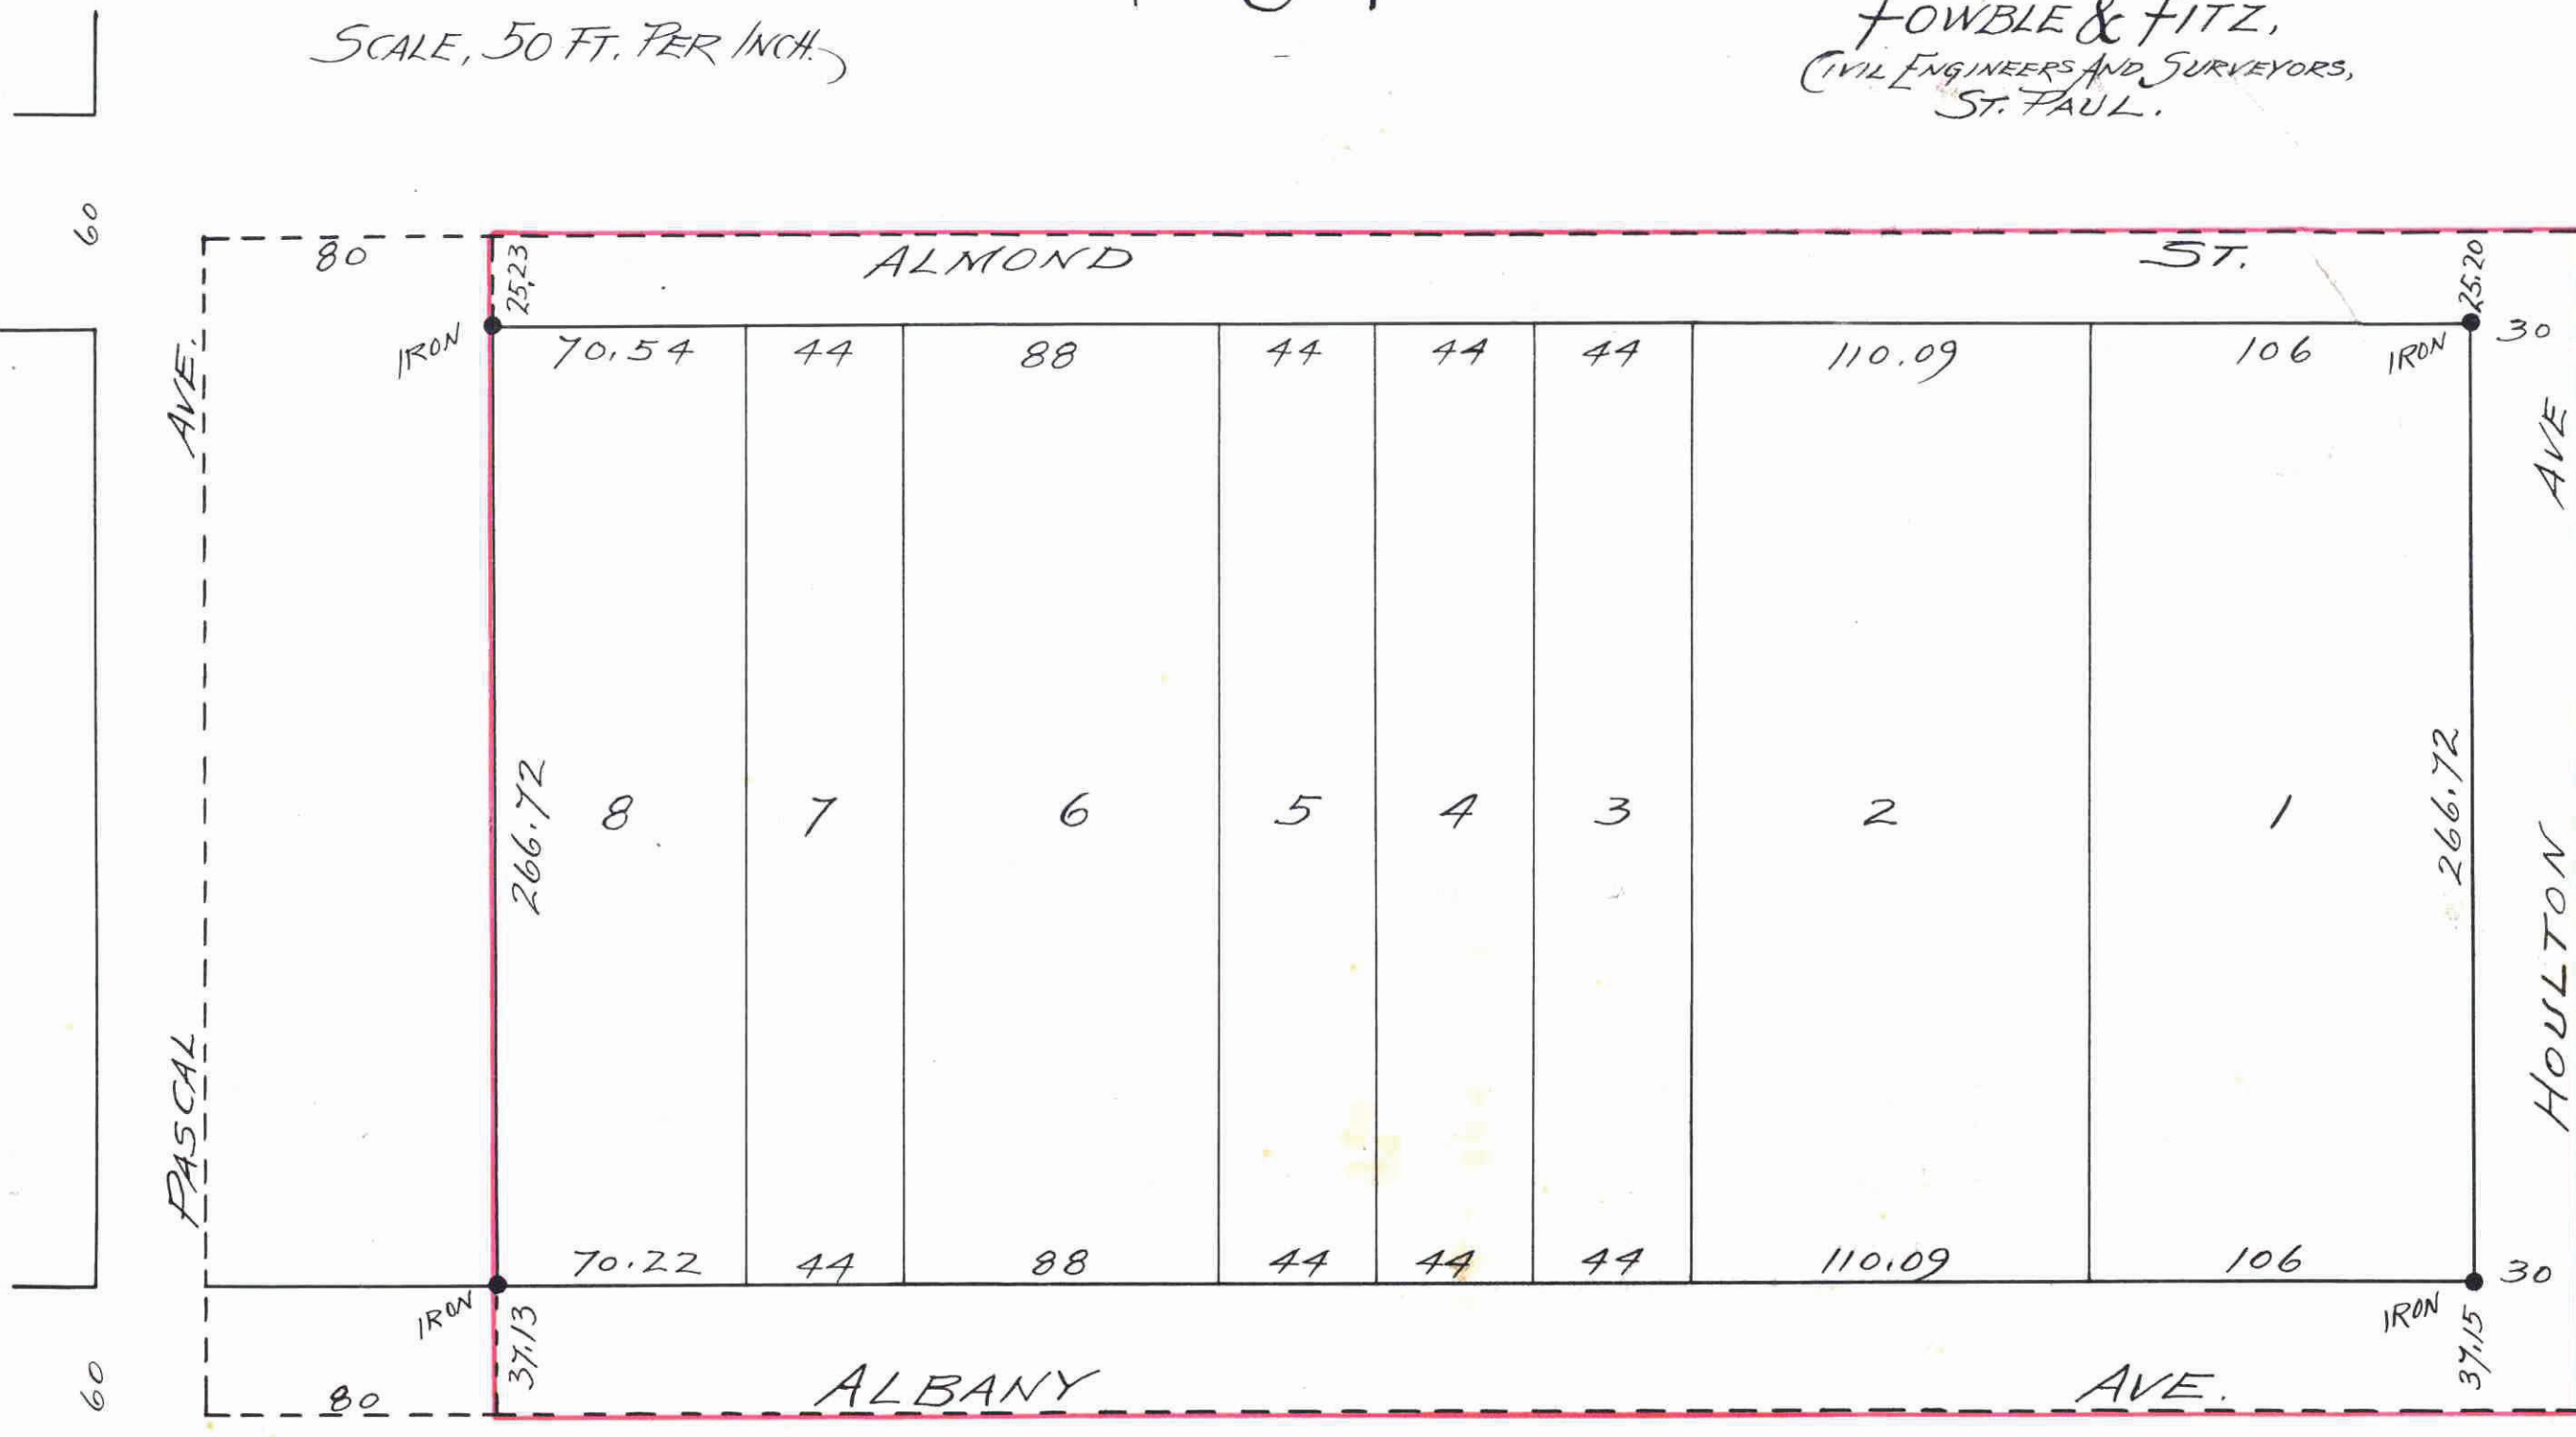

I hereby certify to having surveyed and plotted the property as described on this map as "CHILD'S ADDITION TO ST. PAUL" and have placed iron monuments as shown on this map and the same is correct.

J. Henry Fitz SURVEYOR.

State of Minnesota }
County of Ramsey } On this 25th day of August A.D. 1899 before me personally appeared *J. Henry Fitz* to me known to be the person described in and who executed the foregoing instrument and acknowledged that he executed the same as his free act and deed.

Lemuel J. Dobson
Notary Public, Ramsey Co., Minn.

This is to certify that Child's Addition to St. Paul is all of the N¹/₂ of the SW¹/₄ of the SE¹/₄ of the SW¹/₄ of section 22, T. 29 N. R. 23 W. except the West 80 ft. thereof; that it is owned by the following proprietors - Alfred Child and Anna Child his wife proprietors of the E. 136 ft. of said N¹/₂ of SW¹/₄; Charles N. Thulin and Louise Thulin his wife proprietors of the West 110⁰⁰/₁₀₀ ft. of the East 246⁰⁰/₁₀₀ ft. of said N¹/₂ of SW¹/₄; William M. Ransom and Helen G. Ransom his wife proprietors of the West 44 ft. of the East 290⁰⁰/₁₀₀ ft. of said N¹/₂ of SW¹/₄; James Ross Logan and Elizabeth May Logan his wife proprietors of the West 44 ft. of the East 334⁰⁰/₁₀₀ ft. of said N¹/₂ of SW¹/₄; Daniel F. Caronickel, unmarried proprietor of the West 44 ft. of the East 378⁰⁰/₁₀₀ ft. of said N¹/₂ of SW¹/₄; Anna Child and Alfred Child her husband proprietors of all of said N¹/₂ of SW¹/₄ of SE¹/₄ of SW¹/₄ of Sec. 22, T. 29 N. R. 23 W. except the West 80 ft. thereof and except the East 378⁰⁰/₁₀₀ ft. thereof; that all of said proprietors have caused the said land to be surveyed and plotted and hereafter known as "CHILD'S ADDITION TO ST. PAUL" as shown by this plat and hereby dedicate to the public for public use forever all the streets and avenues as herein indicated.

Witness our hands and seals this Eleventh day of September A.D. 1899.
In presence of
Charles N. Akers }
William F. Dwyer }
Alfred Child (S)
Anna Child (S)
Charles Thulin (S)
Louise Thulin (S)
William M. Ransom (S)
Helen G. Ransom (S)
James Ross Logan (S)
Elizabeth May Logan (S)
Daniel F. Caronickel (S)

State of Minnesota }
County of Ramsey } On this Eleventh day of September A.D. 1899, before me personally appeared Alfred Child and Anna Child, his wife, Charles N. Thulin and Louise Thulin, his wife, William M. Ransom and Helen G. Ransom, his wife, James Ross Logan and Elizabeth May Logan, his wife, and Daniel F. Caronickel, to me known to be the persons described in and who executed the foregoing instrument and acknowledged that they executed the same as their free act and deed.

Charles N. Akers
Notary Public, Ramsey Co., Minn.

Accepted and approved this 19th day of September A.D. 1899
W. Hoffmann
W. Hoffmann } PLAT COMMISSION
O. Claussen } CITY ENGINEER

Accepted by the Common Council of the City of St. Paul on the 19th and 21st day of Sept. A.D. 1899.
Matt Kusen
CITY CLERK.

This plat document is an UNOFFICIAL copy of a Subdivision Plat or Registered Land Survey and is made available for information purposes only.
To obtain an official copy please contact the Ramsey County Recorder's Office.

STATE OF MINNESOTA, ss.
County of Ramsey,
Office of the Register of Deeds.
This is to certify that the within instrument was filed for record in this office at St. Paul, on the 21st day of September A. D. 1899 at 10 o'clock A. M., and that the same was duly recorded in Book 17 of *Final Plat* Pages 33.
Carl Praeger
Register of Deeds.
By _____ Deputy.

TAXES PAID AND TRANSFER ENT. SEP 28 1899
W. R. JOHNSON
County Auditor.

Taxes for the year 1898 on the lands described within, paid SEP 28 1899
ST. PAUL, MINN.
O. N. A. H. County Treasurer.

CITY TREASURER'S OFFICE, ST. PAUL, MINN. SEP 29 1899
Assessment PAID
G. L. Horst
CITY TREAS.