


GENEVA SUBDIVISION TO ST. PAUL, MINN.

SCALE 1 INCH = 20 FEET

SURVEYED BY D.L. CURTICE

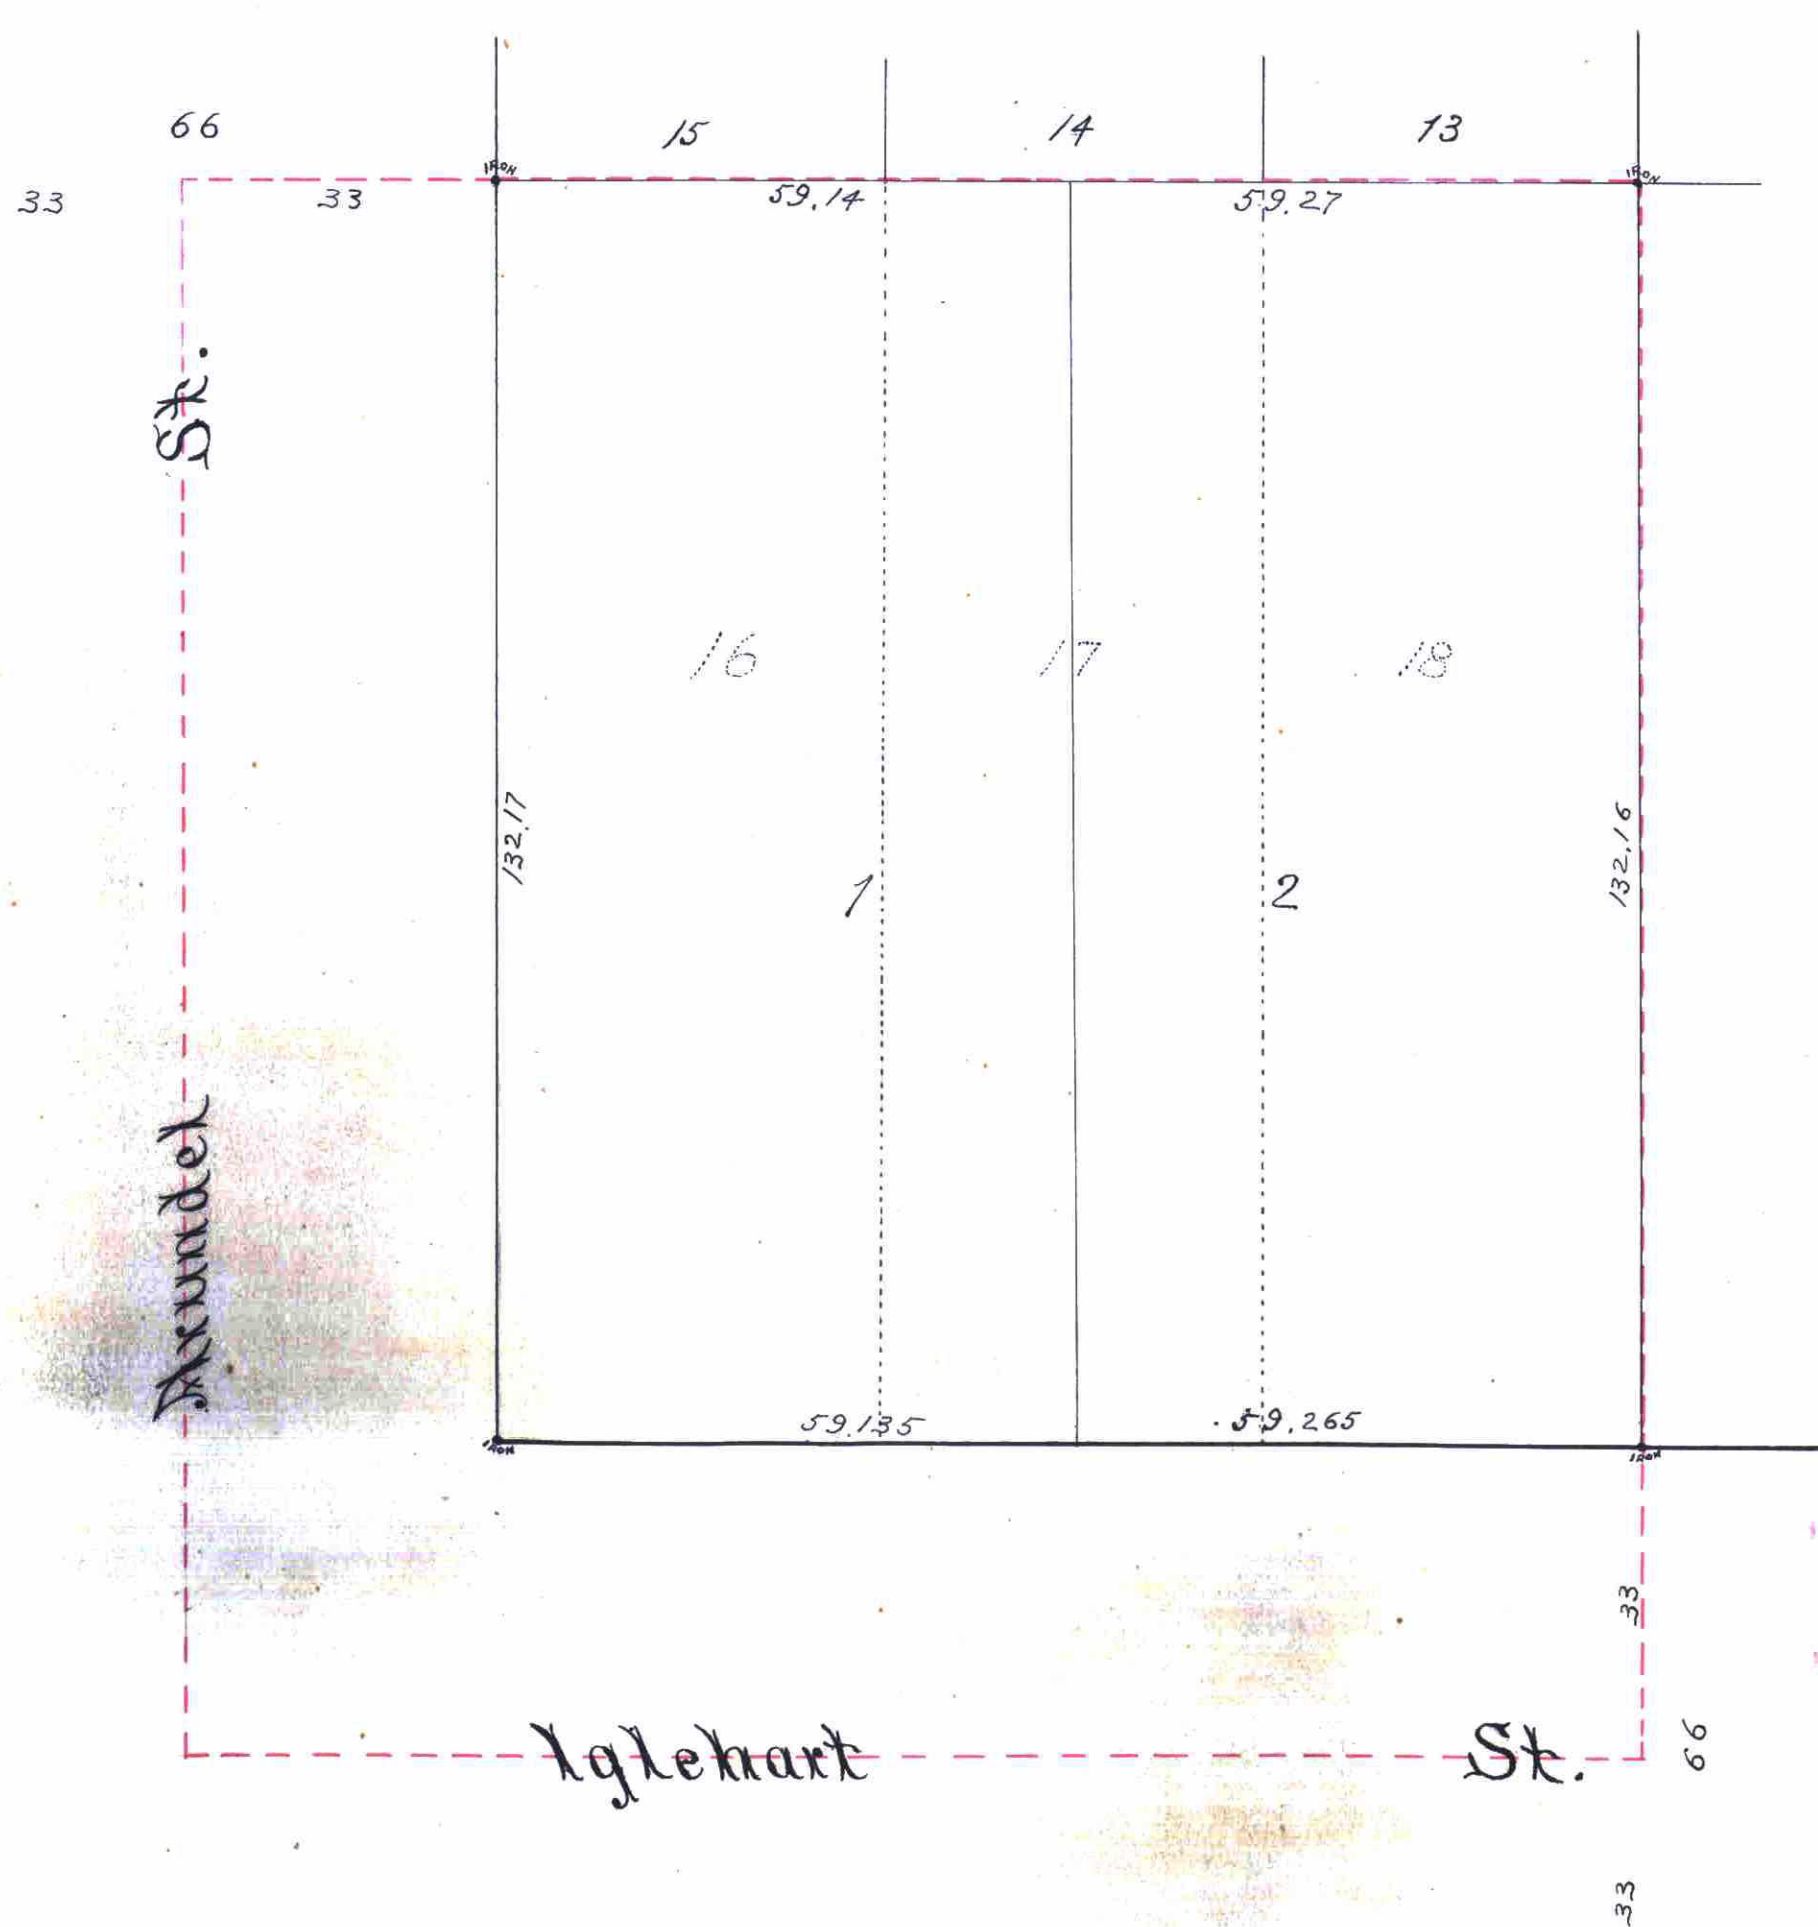

St Paul, Minn. July 22nd 1892

I hereby certify to having surveyed and platted the property as described on this map as "GENEVA SUBDIVISION TO SAINT PAUL, MINN." and have placed iron monuments at the corners of each and every Block, as shown on this map, and the same is correct,

David L. Curtice
Surveyor

State of Minnesota } ss On this 9th day of August A.D. 1892, before me the undersigned, personally
County of Ramsey } appeared, David L. Curtice, to me well known, and acknowledged that
he executed the foregoing certificate as his own free act and deed

W. M. ...
Notary Public
Ramsey County
Minn.

This is to certify that we, John J. Parker widower, Paul A. Lavallee and Rose Lavallee his wife, are the owners and proprietors of Lots 16, 17 and 18, Block 19 Mackubin and Marshall's Addition to Saint Paul, and have caused the same to be surveyed and platted, and hereafter known as "GENEVA SUBDIVISION TO SAINT PAUL MINN." as shown by this plat, and hereby dedicate to the public, and for the public use forever, all the streets as hereon indicated.

Witness our hands and seals this 2nd day of August A.D. 1892

In presence of

Charles Greenman
Emile Light

John J. Parker
Paul A. Lavallee
Rose Lavallee

State of Minnesota } ss On this 2nd day of August A.D. 1892, before me the undersigned personally
County of Ramsey } appeared John J. Parker, widower, Paul A. Lavallee and Rose Lavallee his
wife, to me well known, and they each acknowledged that they executed the
foregoing instrument as their own free act and deed,

Emile Light
Notary Public Ramsey Co. Minn.

Accepted and Approved, this 29th day of September
A.D. 1892

W. E. Burton
W. A. ...
Chas. ... } Plat
Commissioners

Accepted by the Common Council of the City of St Paul on the 22 day of Sept A.D. 1892.

Just. ...
City Clerk.

Taxes Paid and Transfer Entered,
SEP 29 1892
County Auditor,
...

CITY TREASURER'S OFFICE
ST. PAUL, MINN.
SEP 28 1892
ASSESSMENTS PAID
...

Office of County Treasurer,
ST. PAUL, MINN.
SEP 29 1892
1891 TAX PAID,
N. NELSON, County Treasurer.

164117
STATE OF MINNESOTA, } ss
County of Ramsey, }
Office of the Register of Deeds.
This is to certify that the within instrument
was filed for record in this office at St. Paul,
on the 29th day of September
A. D. 1892 at 9³⁰ o'clock A. M. and that the
same was duly recorded in Book ...
of ... Page ...
...
Register of Deeds.

By ... Deputy