


HILZ RE-AR.

This plat document is an UNOFFICIAL copy of a Subdivision Plat or Registered Land Survey and is made available for information purposes only.

To obtain an official copy please contact the Ramsey County Recorder's Office.

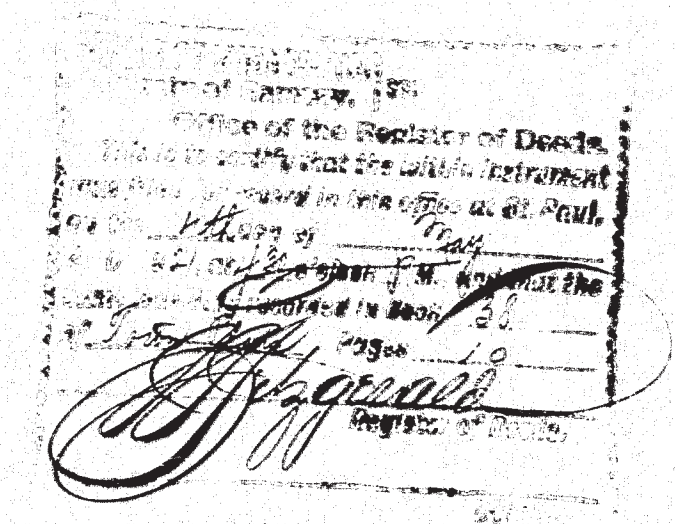

Scale 10 Feet per inch
 o indicates iron


Robert R. Godfrey, Surveyor

I, hereby certify to having surveyed and platted the property described on this map as Hilz Re-ar. and have placed irons at the corners as hereon indicated, and the same is correct.

Robert R. Godfrey
 Surveyor

State of Minnesota } On this 16th day of
 County of Ramsey } A.D. 1921
 personally appeared before the undersigned, Robert R. Godfrey, to me well known, and acknowledged that he executed the foregoing certificate as his own free act and deed.

Notary Public, Ramsey Co., Minn.
 My Commission expires, June 13, 1922.

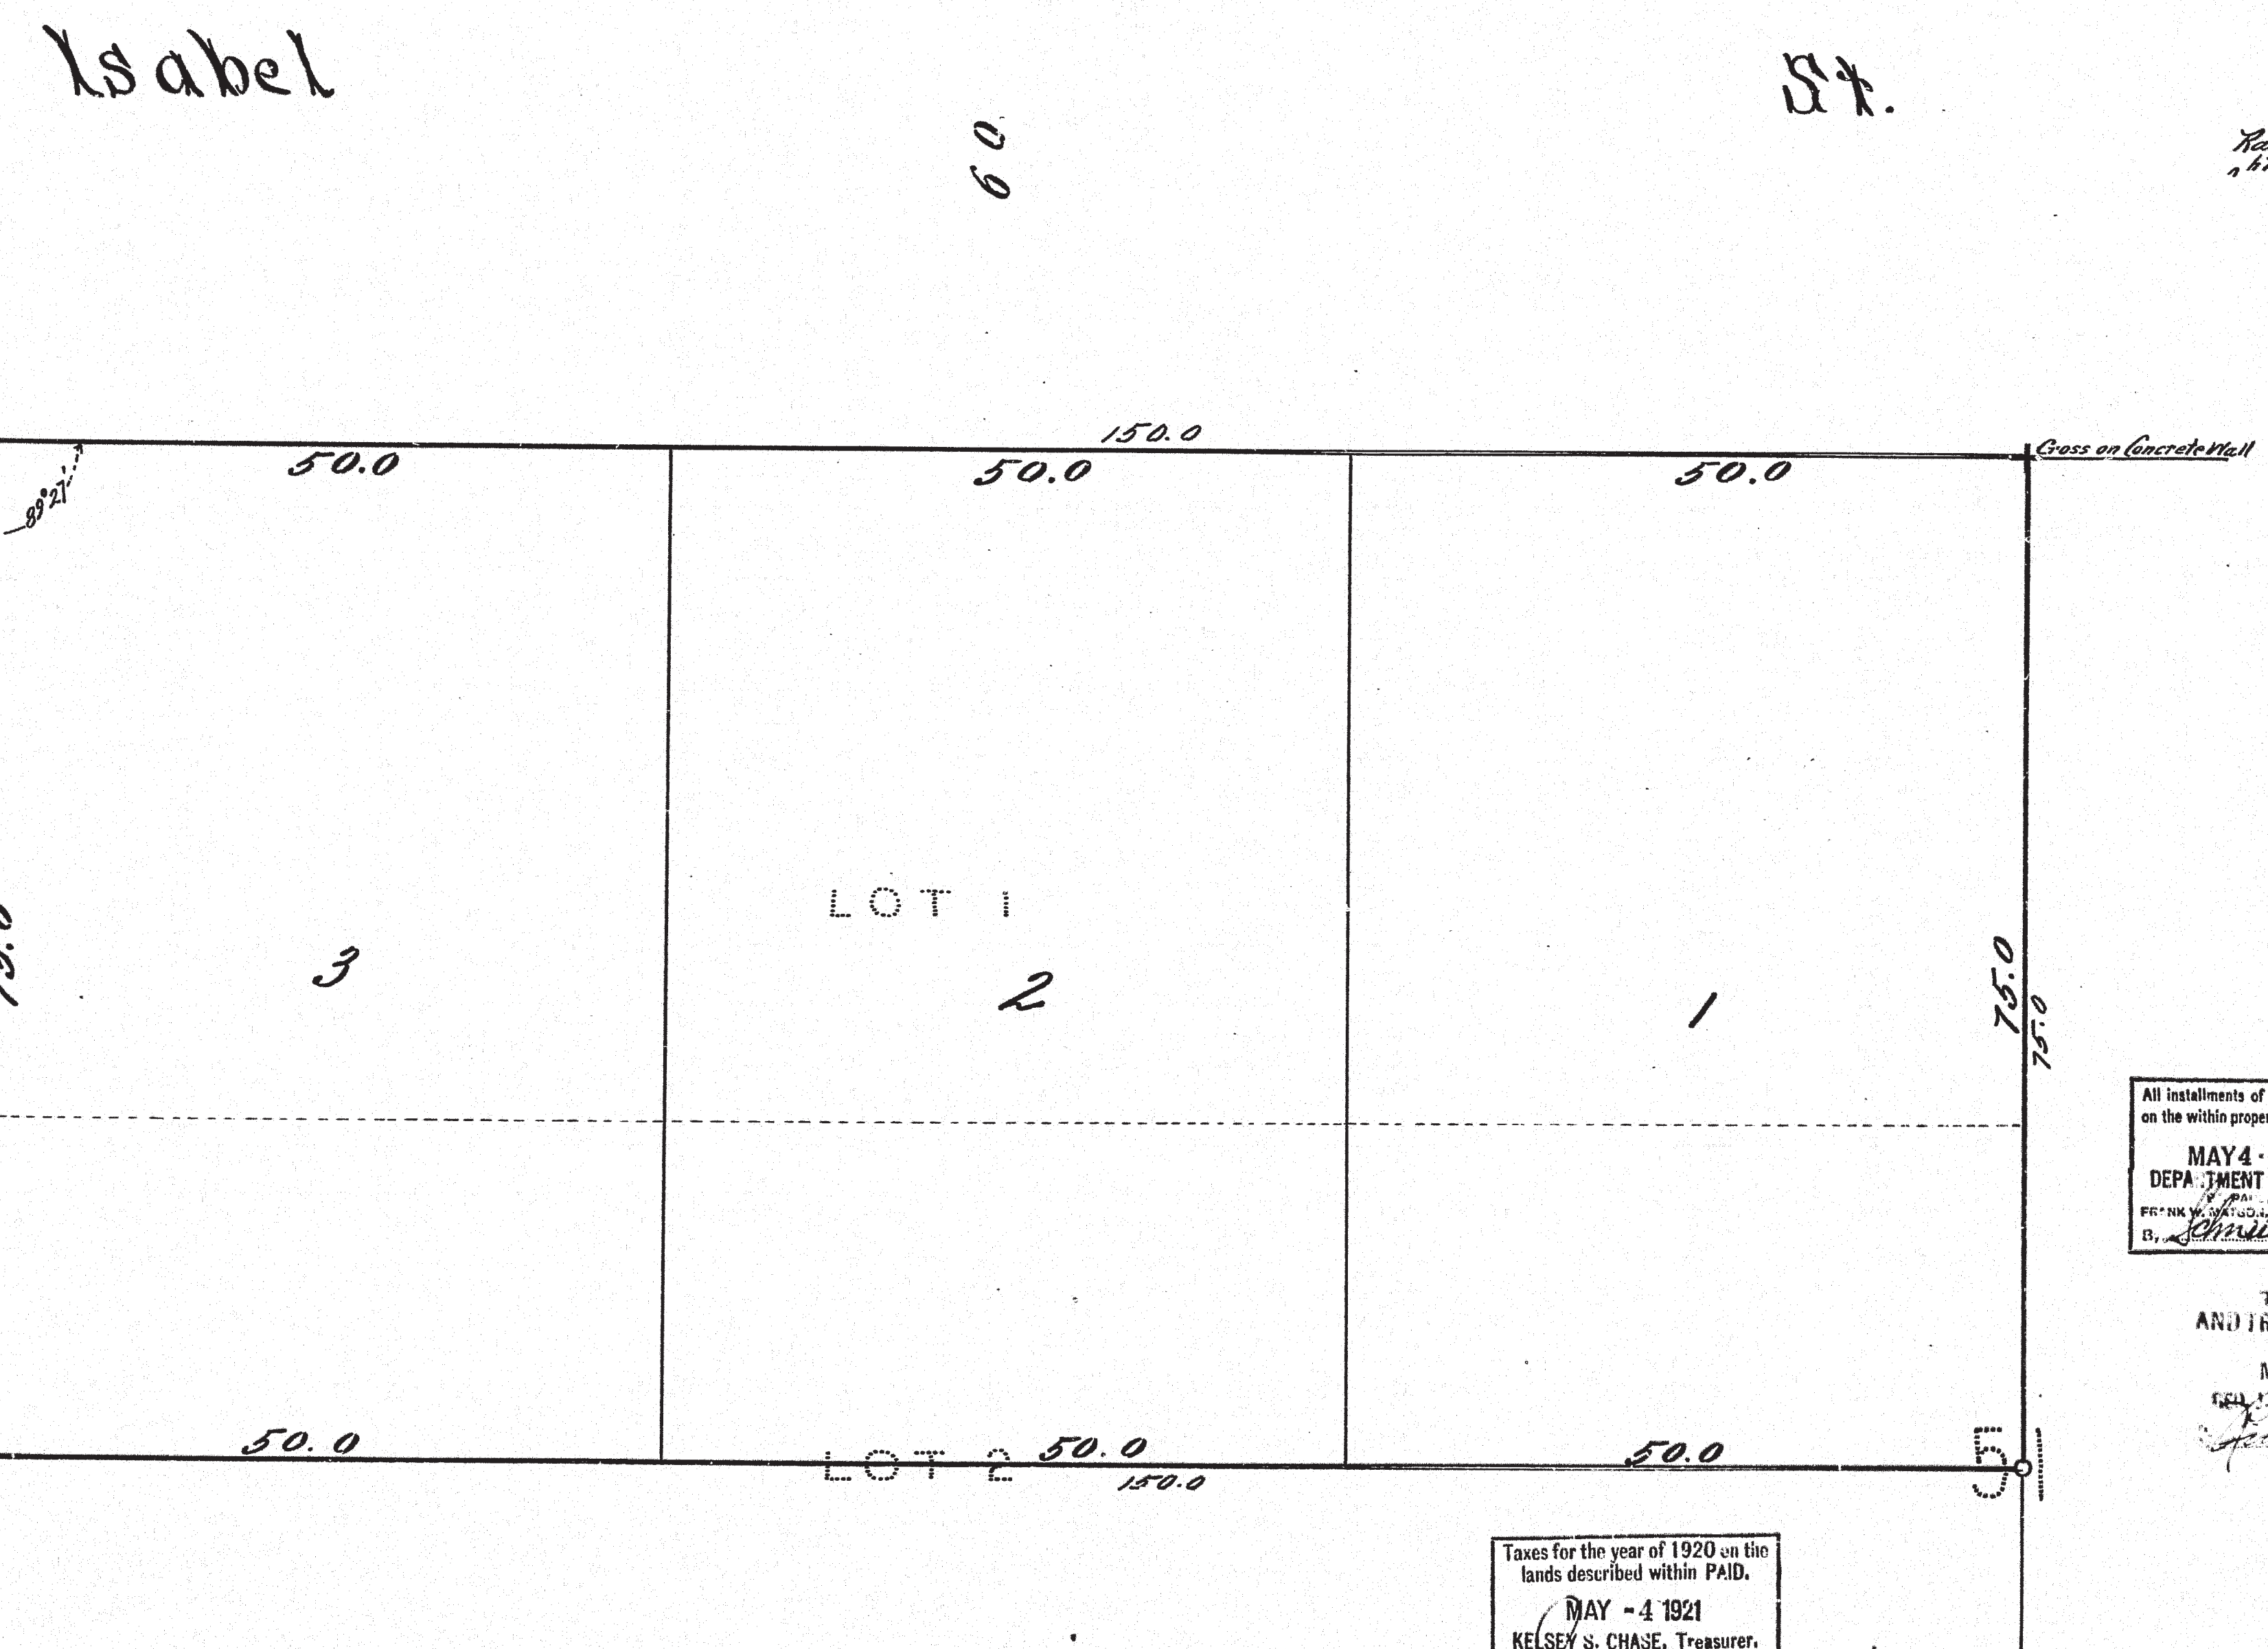

This is to certify that Andrew Hilz and Kreszenz L. Hilz, his wife, Oswald Knapoga & Joseph Knapoga, his wife, proprietors of Lot one (1) and the North twenty five (25) feet of Lot two (2) Block fifty one (51) West Olmsted Paul Tract, have caused the same to be surveyed and platted and hereafter known as Hilz Re-ar. as shown by this plat and hereby dedicate to the public and for public use forever, all the streets and avenues as herein indicated.

Witness our hands and seals this 19th day of April, 1921.

In presence of
 Andrew Hilz
 Kreszenz L. Hilz
 Oswald Knapoga
 Joseph Knapoga

State of Minnesota } On this 19th day of April, A.D. 1921
 County of Ramsey } personally came before me the undersigned, Andrew Hilz and Kreszenz L. Hilz, his wife, to me well known, and they acknowledged that they executed the foregoing certificate as their own free, act and deed.

Notary Public, Ramsey Co., Minn.
 My Commission expires, Sept 11, 1922.

Accepted and approved this 3rd day of May, A.D. 1921

Commissioners
 Commissioner of Public Works.

All installments of Assessments due on the within property to date are paid

MAY 4 - 1921
 DEPARTMENT OF FINANCE
 Ramsey County, Minn.
 Auditor.

Accepted by the Council, May 4th - 1921

Approved, May 4th - 1921
 John S. Larney
 City Clerk

TAXES PAID AND TRANSFERENTED

MAY 4 - 1921
 Ramsey County Auditor

Taxes for the year of 1920 on the lands described within PAID.

MAY - 4 1921
 KELSEY S. CHASE, Treasurer,
 RAMSEY COUNTY, MINN.
 Ramsey County Auditor