


ALABAMA

ADD'N No 1 ST PAUL MINN.

SCALE 1 INCH = 60 FEET.

STATE OF MINNESOTA,
County of Ramsey, Jss.
Office of the Register of Deeds
This is to certify that the within instrument
was filed for record in this office at St. Paul,
on the 20 day of November
A. D. 1900, at 3 o'clock P. M., and that the
same was duly recorded in Book
of Iron Plate Page 11
Edwin K. Johnson
Register of Deeds.
By Edwin K. Johnson Deputy.

This plat document
is an UNOFFICIAL
copy of a
Subdivision Plat or
Registered Land Survey
and is made available for
information purposes only.
To obtain an official copy
please contact the Ramsey
County Recorder's Office.

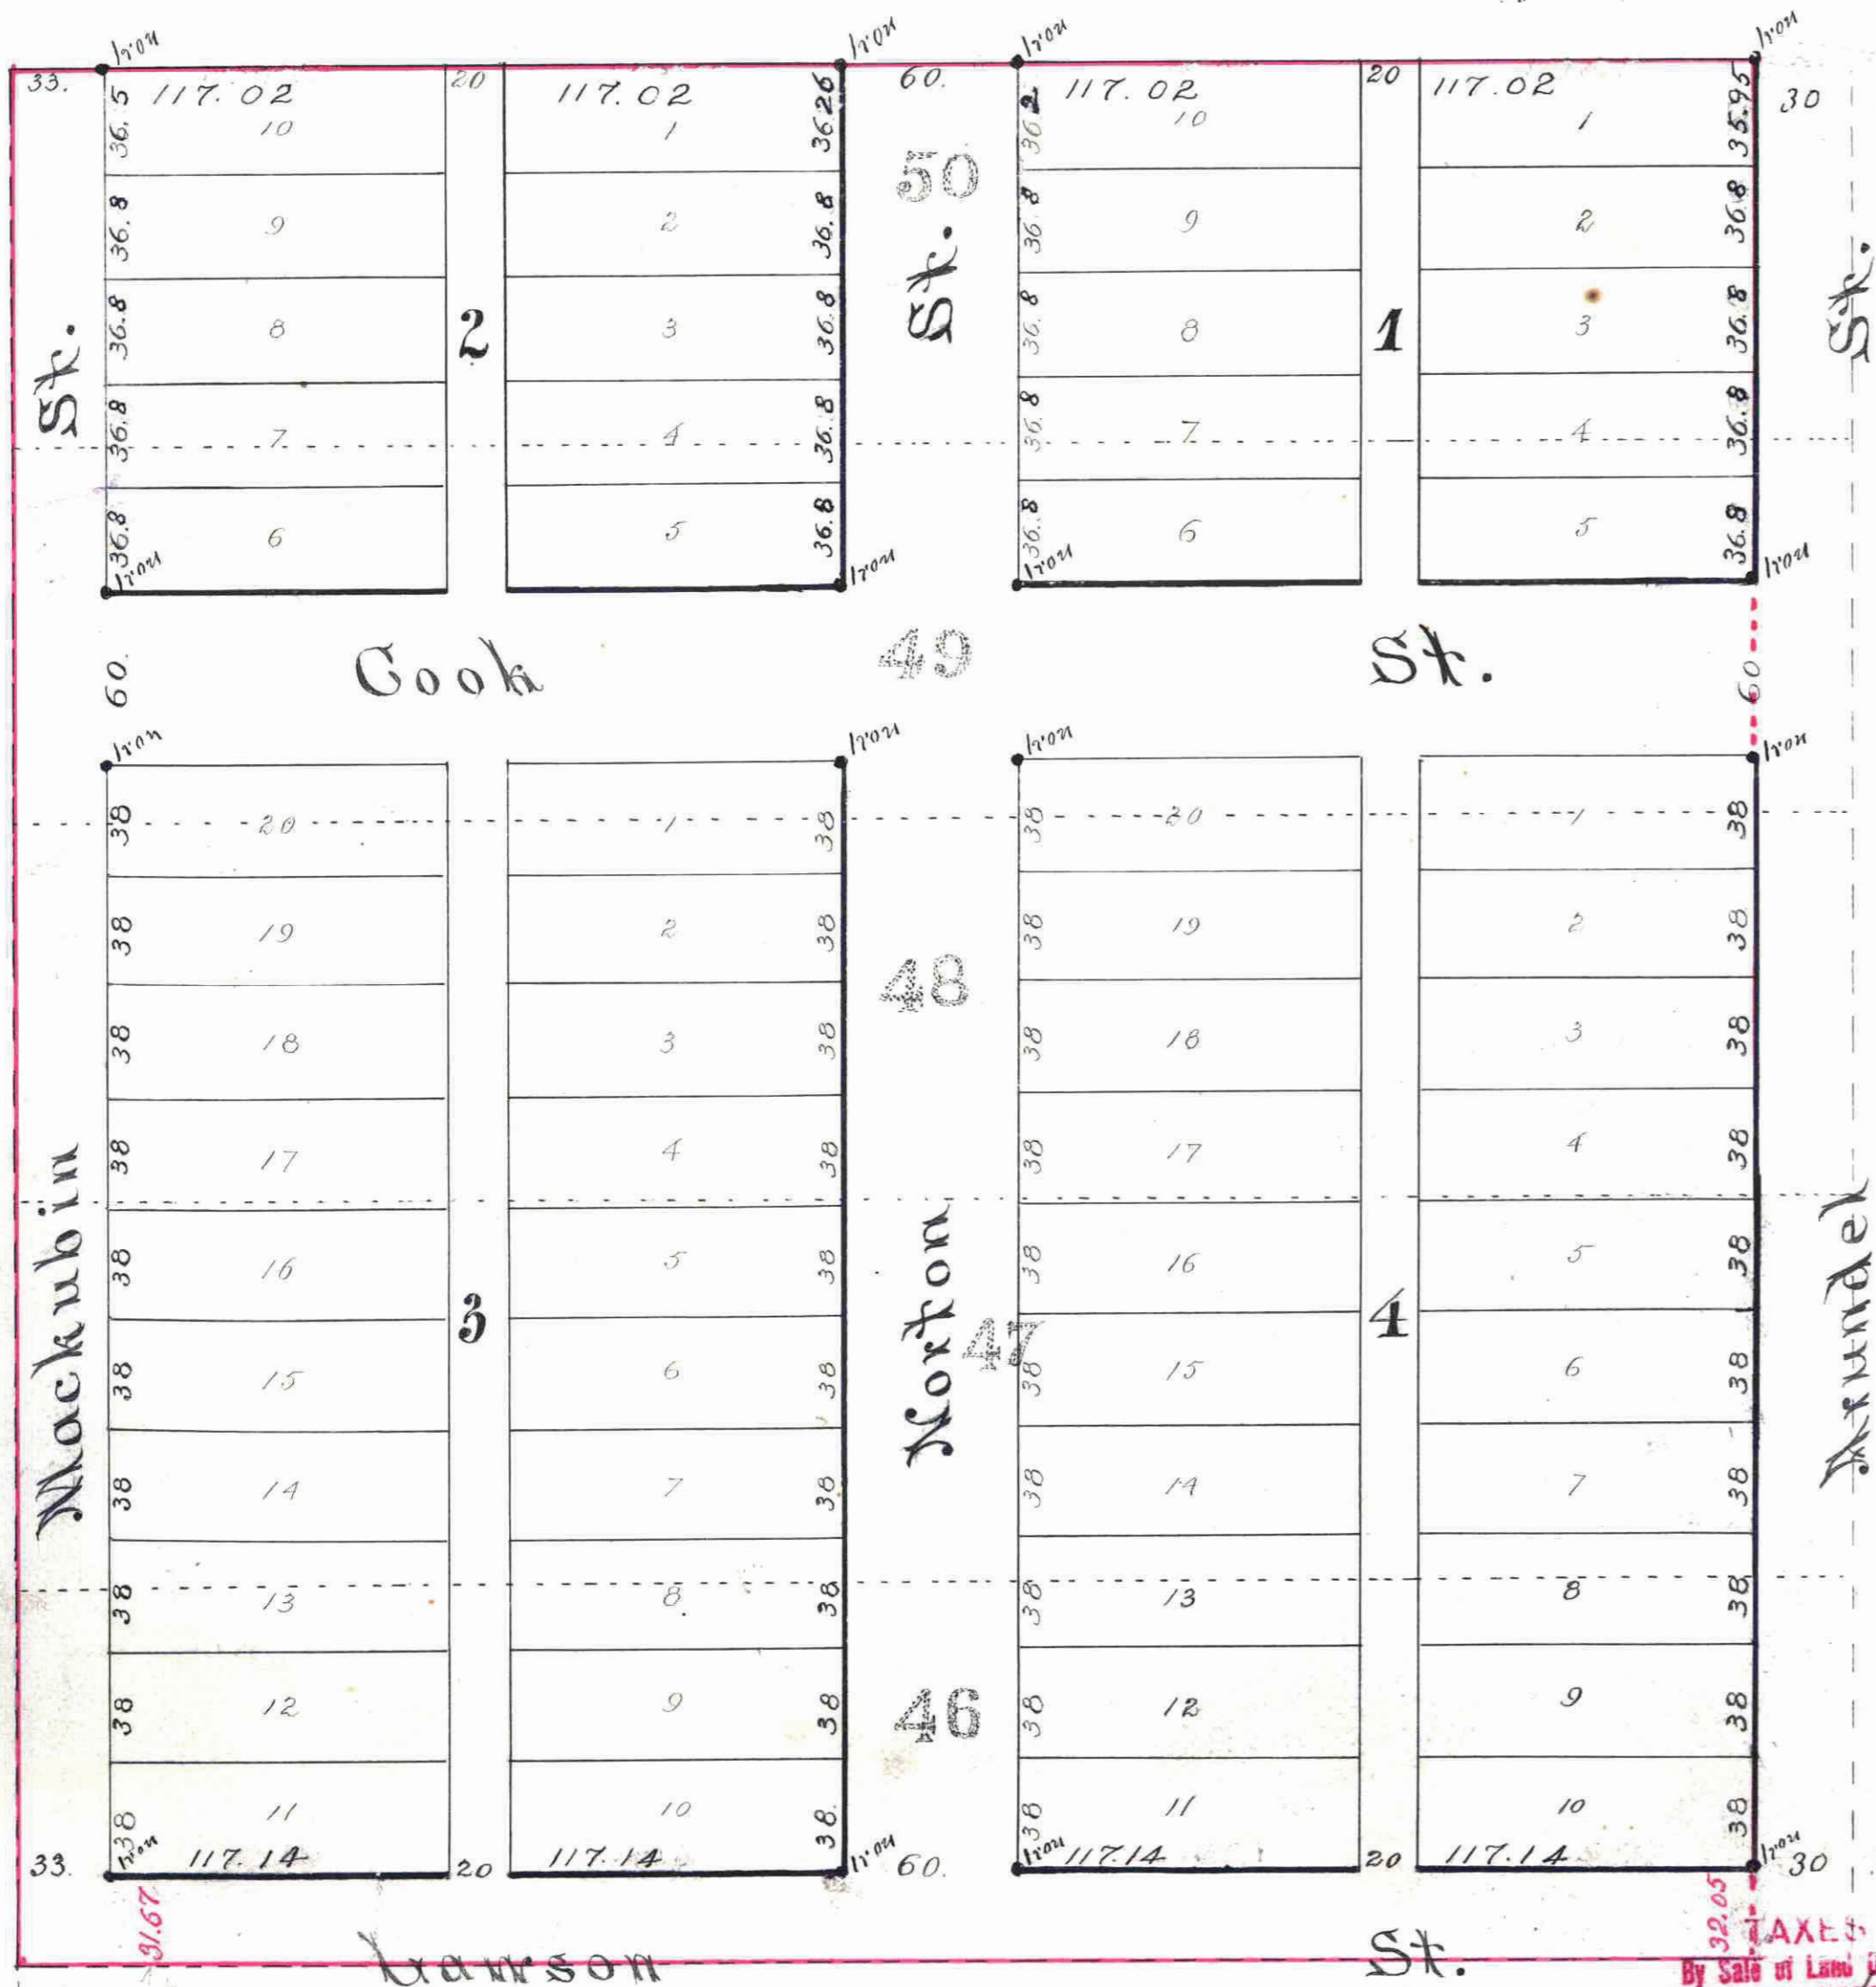

TAXES AND
By Sale of Land Described Within
AND TRANSFER ENTERED
NOV 20 1900
W. R. JOHNSON,
County Auditor.

Original 5

St. Paul, Minn., August 3rd A.D. 1900.
I hereby certify to having surveyed and platted the property described
on this map as Alabama Addition No. 1, and have placed iron monuments
at the corners of each and every block as shown in this plat, and the same is
correct.
David L. Justice C.E.
Surveyor.

State of Minnesota, }
County of Ramsey, } On this 7th day of August, A.D. 1900, personally ap-
peared before the undersigned, D. L. Justice, to me well known, and acknow-
ledged that he executed the foregoing certificate as his own free act and deed.
Otto Kueffner
Notary Public, Ramsey County, Minnesota.

This is to certify that Susan P. Smith, widow, Oscar E. Smith, and Emma K.
Smith, his wife, Alton D. Smith, unmarried, Ida B. Smith Charles and William H. Charles,
her husband, Alice P. Wilson, and Benjamin F. Wilson, her husband, proprietors of Lots Forty-
six (46), Forty-seven (47), Forty-eight (48), Forty-nine (49) and Fifty (50) of Hillier &
Keyward's Out lots to St. Paul, situate in the County of Ramsey and State of
Minnesota, recording to the recorded plat thereof on file in the office of the Register
of Deeds, in and for said Ramsey County, have caused the same to be surveyed and platted
and hereafter known as Alabama Addition No. 1, St. Paul, Minn., as shown by this plat and
hereby dedicate to the public, and for the public use, forever, all the streets, avenues,
alley, parks and boulevards as herein indicated.

Witness our hands and seals this 7th day of August, A.D. 1900.
Susan P. Smith (SEAL) Oscar E. Smith (SEAL) Ida B. Charles (SEAL) Alice P. Wilson (SEAL)
Alton D. Smith (SEAL) Emma W. Smith (SEAL) William W. Querk (SEAL) Benjamin F. Wilson (SEAL)
In presence of,
Albert Schaller
D. E. Cronquist
By Otto Kueffner
their Attorney in fact.

State of Minnesota, }
County of Ramsey, } On this 7th day of August, A.D. 1900, before me personally ap-
peared Otto Kueffner, to me well known to be the person
who executed the foregoing certificate in behalf of Susan P. Smith, widow, Oscar E. Smith
and Emma K. Smith, his wife, Alton D. Smith, unmarried, Ida B. Smith Charles and William H.
Charles, her husband, Alice P. Wilson, and Benjamin F. Wilson, her husband, and acknowledged that
he executed the same as the free act and deed of the said Susan P. Smith, widow, Oscar E. Smith
and Emma K. Smith, his wife, Alton D. Smith, unmarried, Ida B. Smith Charles and William H.
Charles, her husband, Alice P. Wilson, and Benjamin F. Wilson, her husband.

Fitzhugh Brown
Notary Public, Ramsey County, Minnesota.
W. A. Simon
Accepted and approved this 31st day of October, A.D. 1900
W. Hoffman } Plat Commissioner

O. Clausen City Engineer.

Accepted by the City of St. Paul, on the 24 day of November A.D. 1900.
Matt Jensen
City Clerk.
County Auditor, Ramsey County, Minnesota,
City Treasurer, St. Paul.

SEAL OF THE CITY OF ST. PAUL, MINN.
CITY TREASURER

CITY TREASURER'S OFFICE,
ST. PAUL, MINN.
NOV 19 1900
W. A. Simon
CITY TREASURER

253691