

This plat document is an UNOFFICIAL copy of a Subdivision Plat or Registered Land Survey and is made available for information purposes only.

To obtain an official copy please contact the Ramsey County Recorder's Office.




ALABAMA

ADD'N No 2 ST PAUL MINN.

SCALE 1 INCH = 60 FEET

STATE OF MINNESOTA,
County of Ramsey, ss:
Office of the Register of Deeds
This is to certify that the within instrument was filed for record in this office at St. Paul, on the 27th day of November, A. D. 1900, at 2 o'clock P.M., and that the same was duly recorded in Book 18 of Town Plats, Page 6 of Clark's Register.
By _____ Deputy.
Register of Deeds.

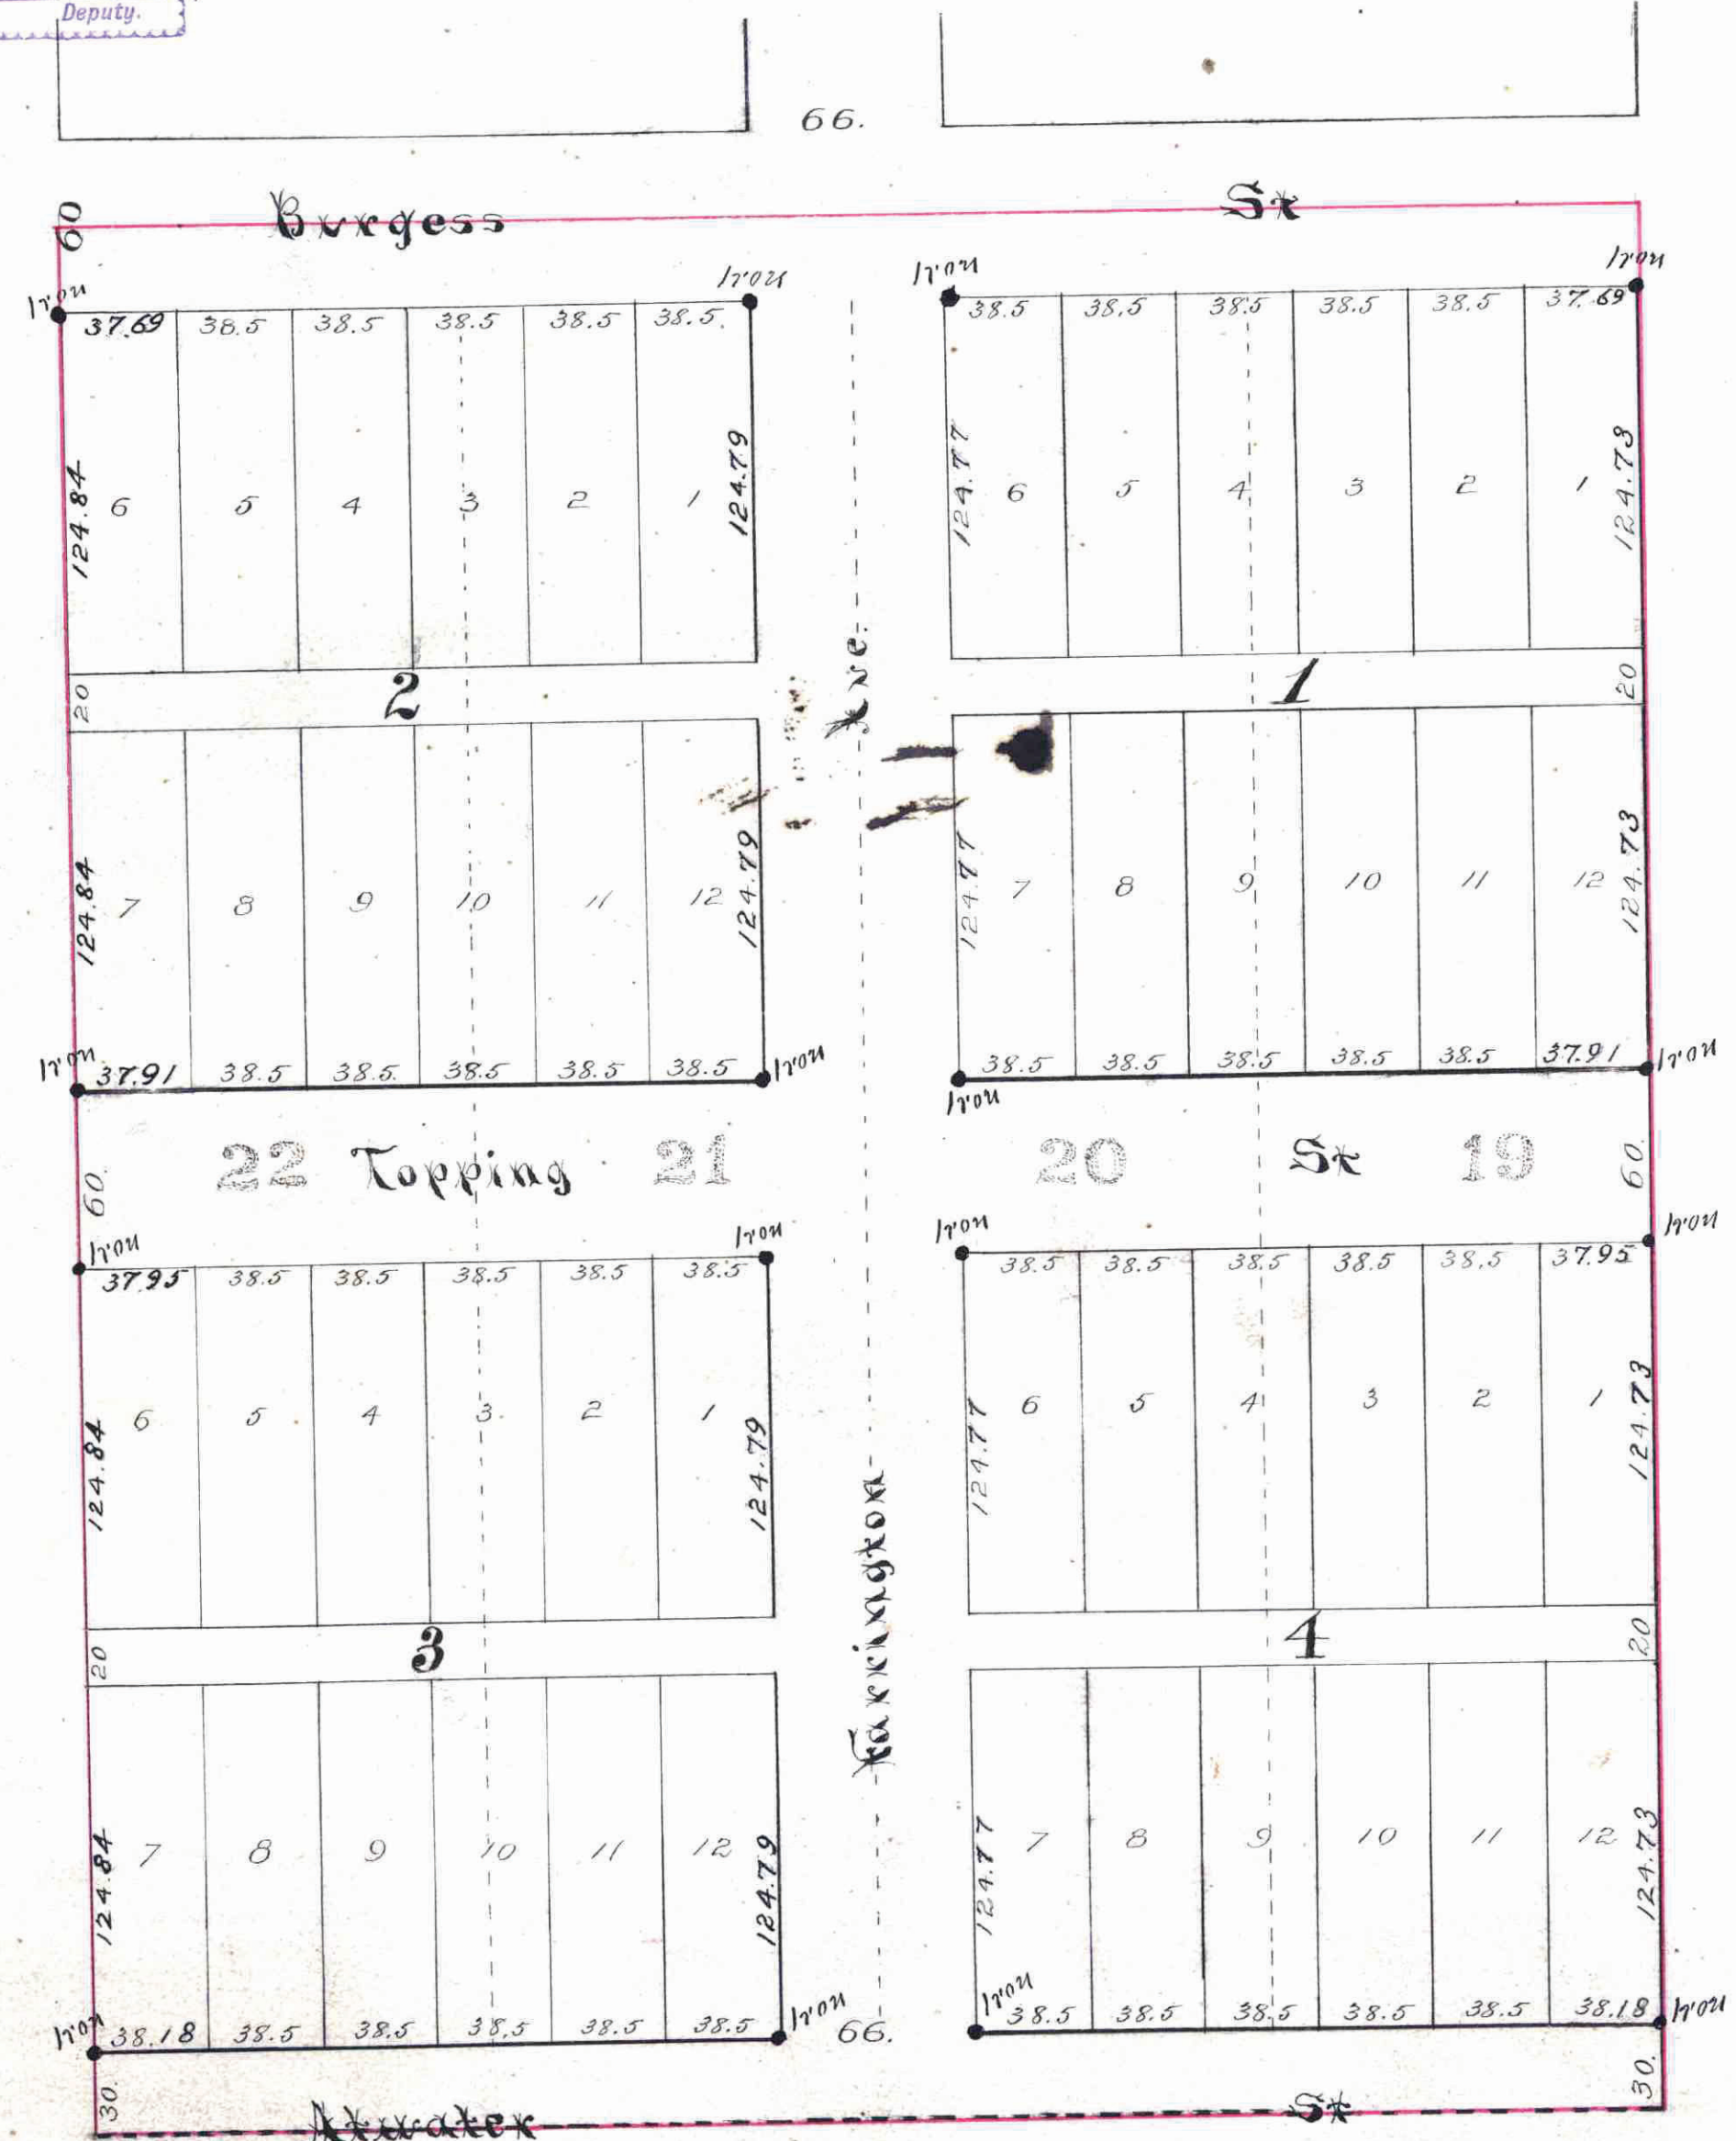

St. Paul, Minn, August 31st A.D. 1900

I hereby certify to having surveyed and platted the property described on this map as Alabama Addition No. 2, and have placed iron monuments at the corners of each and every block as shown on this plat, and the same is correct.

David L. Justice C.E. Surveyor.

State of Minnesota }
County of Ramsey. } On this 7th day of August, A. D. 1900, personally appeared before the undersigned, D.L. Justice, to me well known, and acknowledged that he executed the foregoing certificate as his own free act and deed.

Alfred Kueffer
Notary Public, Ramsey County, Minnesota.

This is to certify that Susan P. Smith, widow, Oscar E. Smith and Emma W. Smith, his wife, Alton D. Smith, unmarried, Ida B. Smith Swarles and William H. Swarles, her husband, Alice T. Wilson and Benjamin F. Wilson, her husband; proprietors of Lots Twenteen (18), Twenty (20), Twenty-one (21), and Twenty-two (22) of Wilkie & Hayward's Out lots to St. Paul, situate in the County of Ramsey and State of Minnesota, according to the recorded plat thereof on file in the office of the Register of Deeds in and for said Ramsey County, have caused the same to be surveyed and platted and hereafter known as Alabama Addition No. 2, St. Paul, Minn., as shown by this plat and hereby dedicate to the public, and for the public use, forever, all the streets, avenues, alleys, parks and boulevards as herein indicated.

Witness our hands and seals this 7th day of August, A. D. 1900.

Susan P. Smith (Seal) Oscar E. Smith (Seal) Ida B. Smith Swarles (Seal) Alice T. Wilson (Seal)
Alton D. Smith (Seal) Emma W. Smith (Seal) William H. Swarles (Seal) Benjamin F. Wilson (Seal)

In presence of,
Albert Schaller
D.E. Cronquist

By Alfred Kueffer
their attorney in fact.

State of Minnesota }
County of Ramsey } On this 7th day of August, A. D. 1900, before me personally appeared Otto Kueffer, to me known to be the person who executed the foregoing certificate in behalf of Susan P. Smith, widow, Oscar E. Smith and Emma W. Smith, his wife, Alton D. Smith, unmarried, Ida B. Smith Swarles and William H. Swarles, her husband, Alice T. Wilson and Benjamin F. Wilson, her husband, and acknowledged that he executed the same as the free act and deed of the said Susan P. Smith, widow, Oscar E. Smith and Emma W. Smith, his wife, Alton D. Smith, unmarried, Ida B. Smith Swarles, and William H. Swarles, her husband, Alice T. Wilson and Benjamin F. Wilson, her husband.

Fitzhugh Durns.
Notary Public, Ramsey County, Minnesota.

Accepted and approved this 31st day of October, A.D. 1900.

W.A. Simon
H. Hoffman } Plat Commissioners

O. Clausen City Engineer
Accepted by the Common Council of the City of St. Paul, on the 8 day of November, A.D. 1900

W.A. Simon
City Clerk
County Auditor, Ramsey County, Minnesota
City Treasurer, St. Paul,

TAXES AND
By Sale of Land Described Within.
AND TRANSFER ENTERED
NOV 19 1900
W. R. JOHNSON,
County Auditor.

CITY TREASURER'S OFFICE,
PAUL, MINN.
NOV 19 1900
O. Clausen
CITY TREAS.

Taxes for the year 1900 on the basis ascertained by the City Auditor, Ramsey County, Minnesota.

Paxes
Assessments

253602