

I, the undersigned proprietor of Block Sixty-four (64) of Lyman Dayton's Addition to the city of Saint Paul do hereby certify that I have caused the same to be subdivided into Nineteen (19) Lots, and that this Plat shows correctly the dimensions of such subdivisional Lots together with their numbering for the purposes of Record.

In witness whereof I have hereunto set my hand and seal this First day of June A.D. 1877.

Signed and Sealed in Presence of
O. E. Dodge

State of Minnesota }
County of Ramsey } ss.

On this 1st day of June A.D. 1877 personally came before me Ossian E. Dodge, to me well known to be the identical person described in and who executed the foregoing certificate and in due form of Law acknowledged that he executed the same for the use and purposes therein expressed.

Edward Rotert
Notary Public
Ramsey Co.
Minn.


This leaves the streets as originally laid out.
J. S. Sewall City Engineer

Auditor's Office Ramsey County, Minn.
Saint Paul June 13. 1877.

Daxes paid.
J. Lee Davis
County Auditor


Office of Reg. of Deeds
Ramsey County Minn.
I hereby certify that the within Plat was filed in this Office for record on the 20th day of June A.D. 1877 at 1²⁰ o'clock P.M. and was duly recorded in Book 116 of Town Plat. at page 25. Alex. Johnston
Register of Deeds

This plat document is an UNOFFICIAL copy of a Subdivision Plat or Registered Land Survey and is made available for information purposes only.
To obtain an official copy please contact the Ramsey County Recorder's Office.

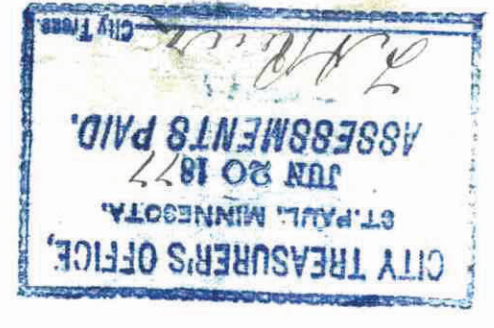

DODGE'S SUB-DIVISION
OF BLOCK 64 OF
LYMAN DAYTON'S ADDⁿ
TO
ST. PAUL.

ST

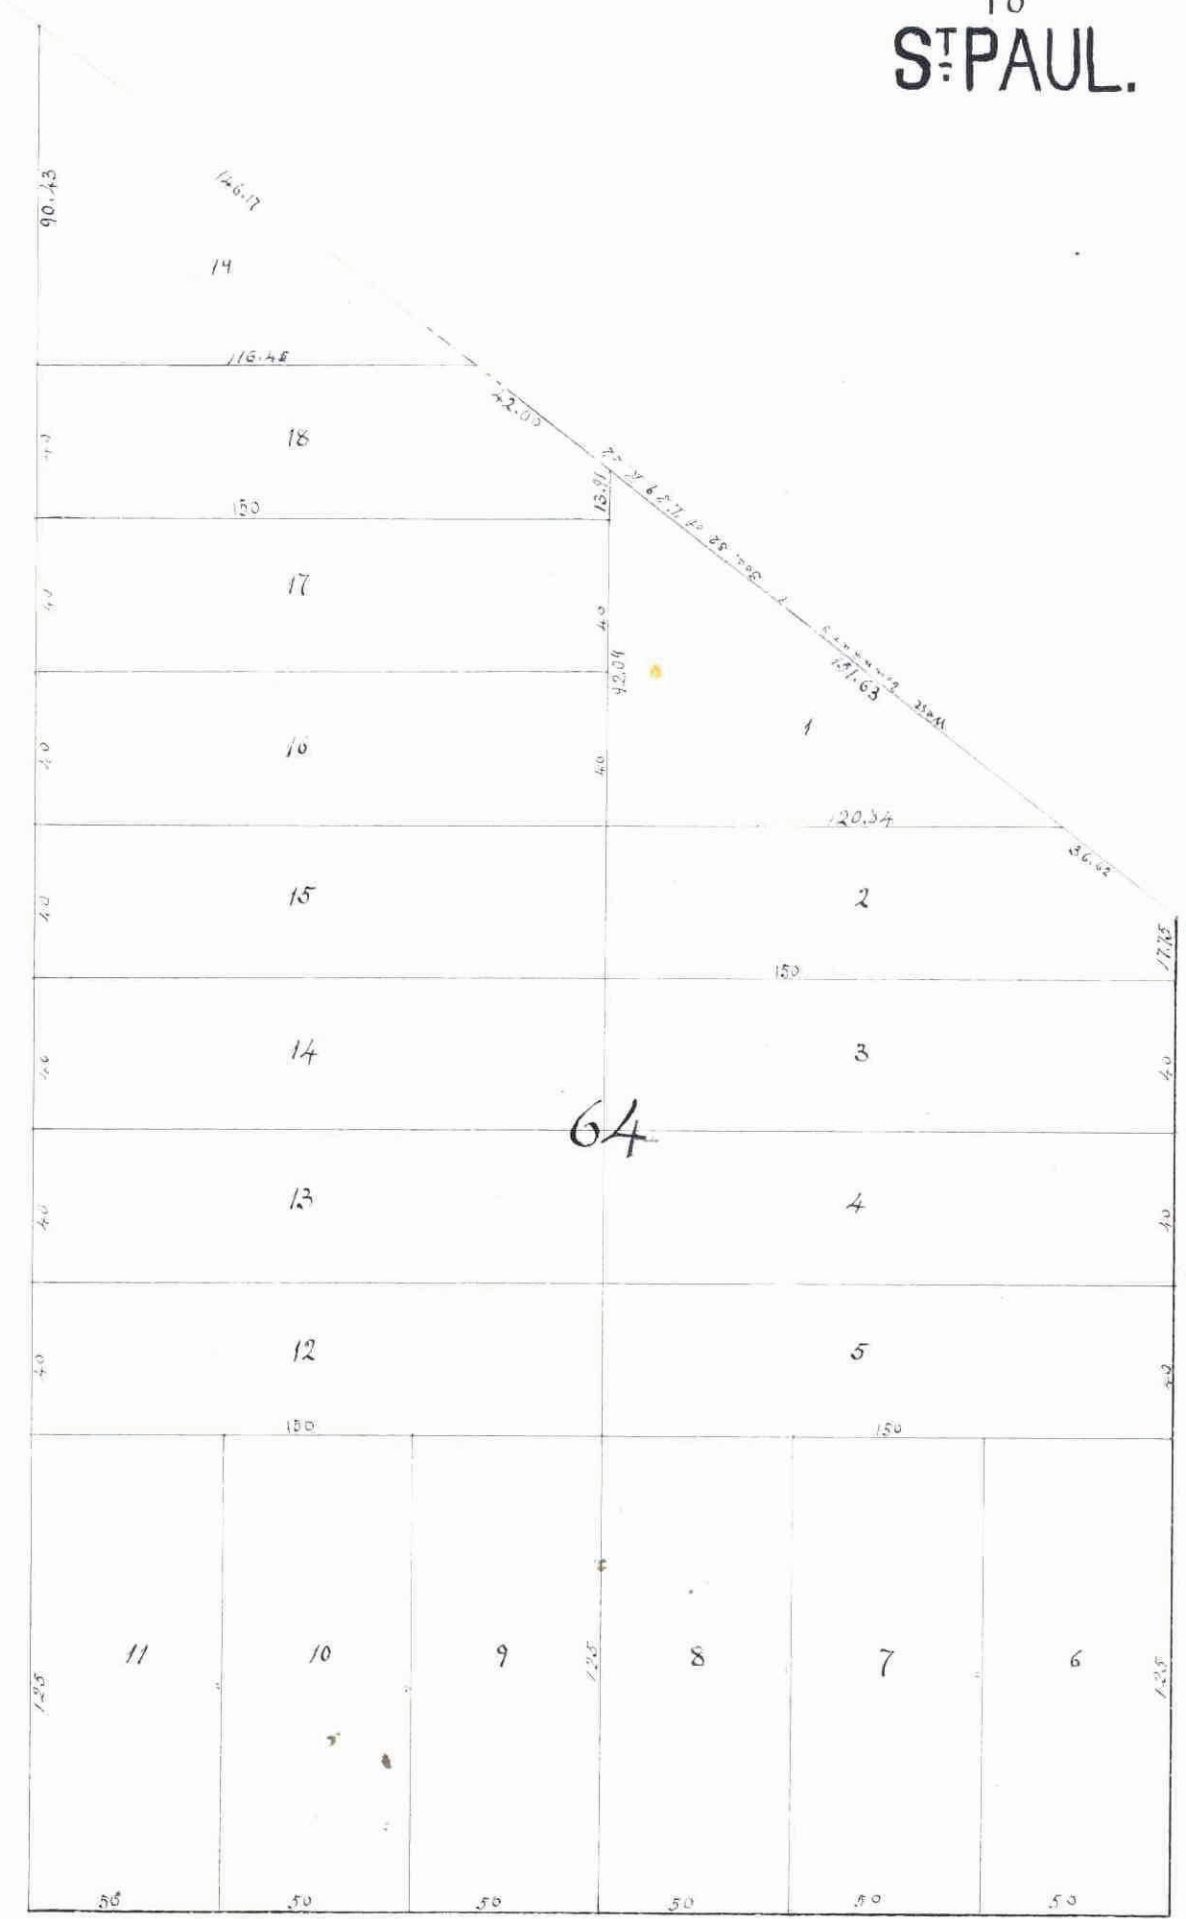

ST

HOFFMAN

AVE.

CHERRY

SHORT

Saint Paul Minn.
May 29th 1877
I hereby certify that this is a correct plat of Dodge's Subdivision of Block 64 of Lyman Dayton's Addition to Saint Paul.
John T. Halsted
Surveyor