


# AUDITOR'S SUBDIVISION

## NO. 19

St. Paul Minn.

Surveyed by Gates A. Johnson Jr. October 1900.

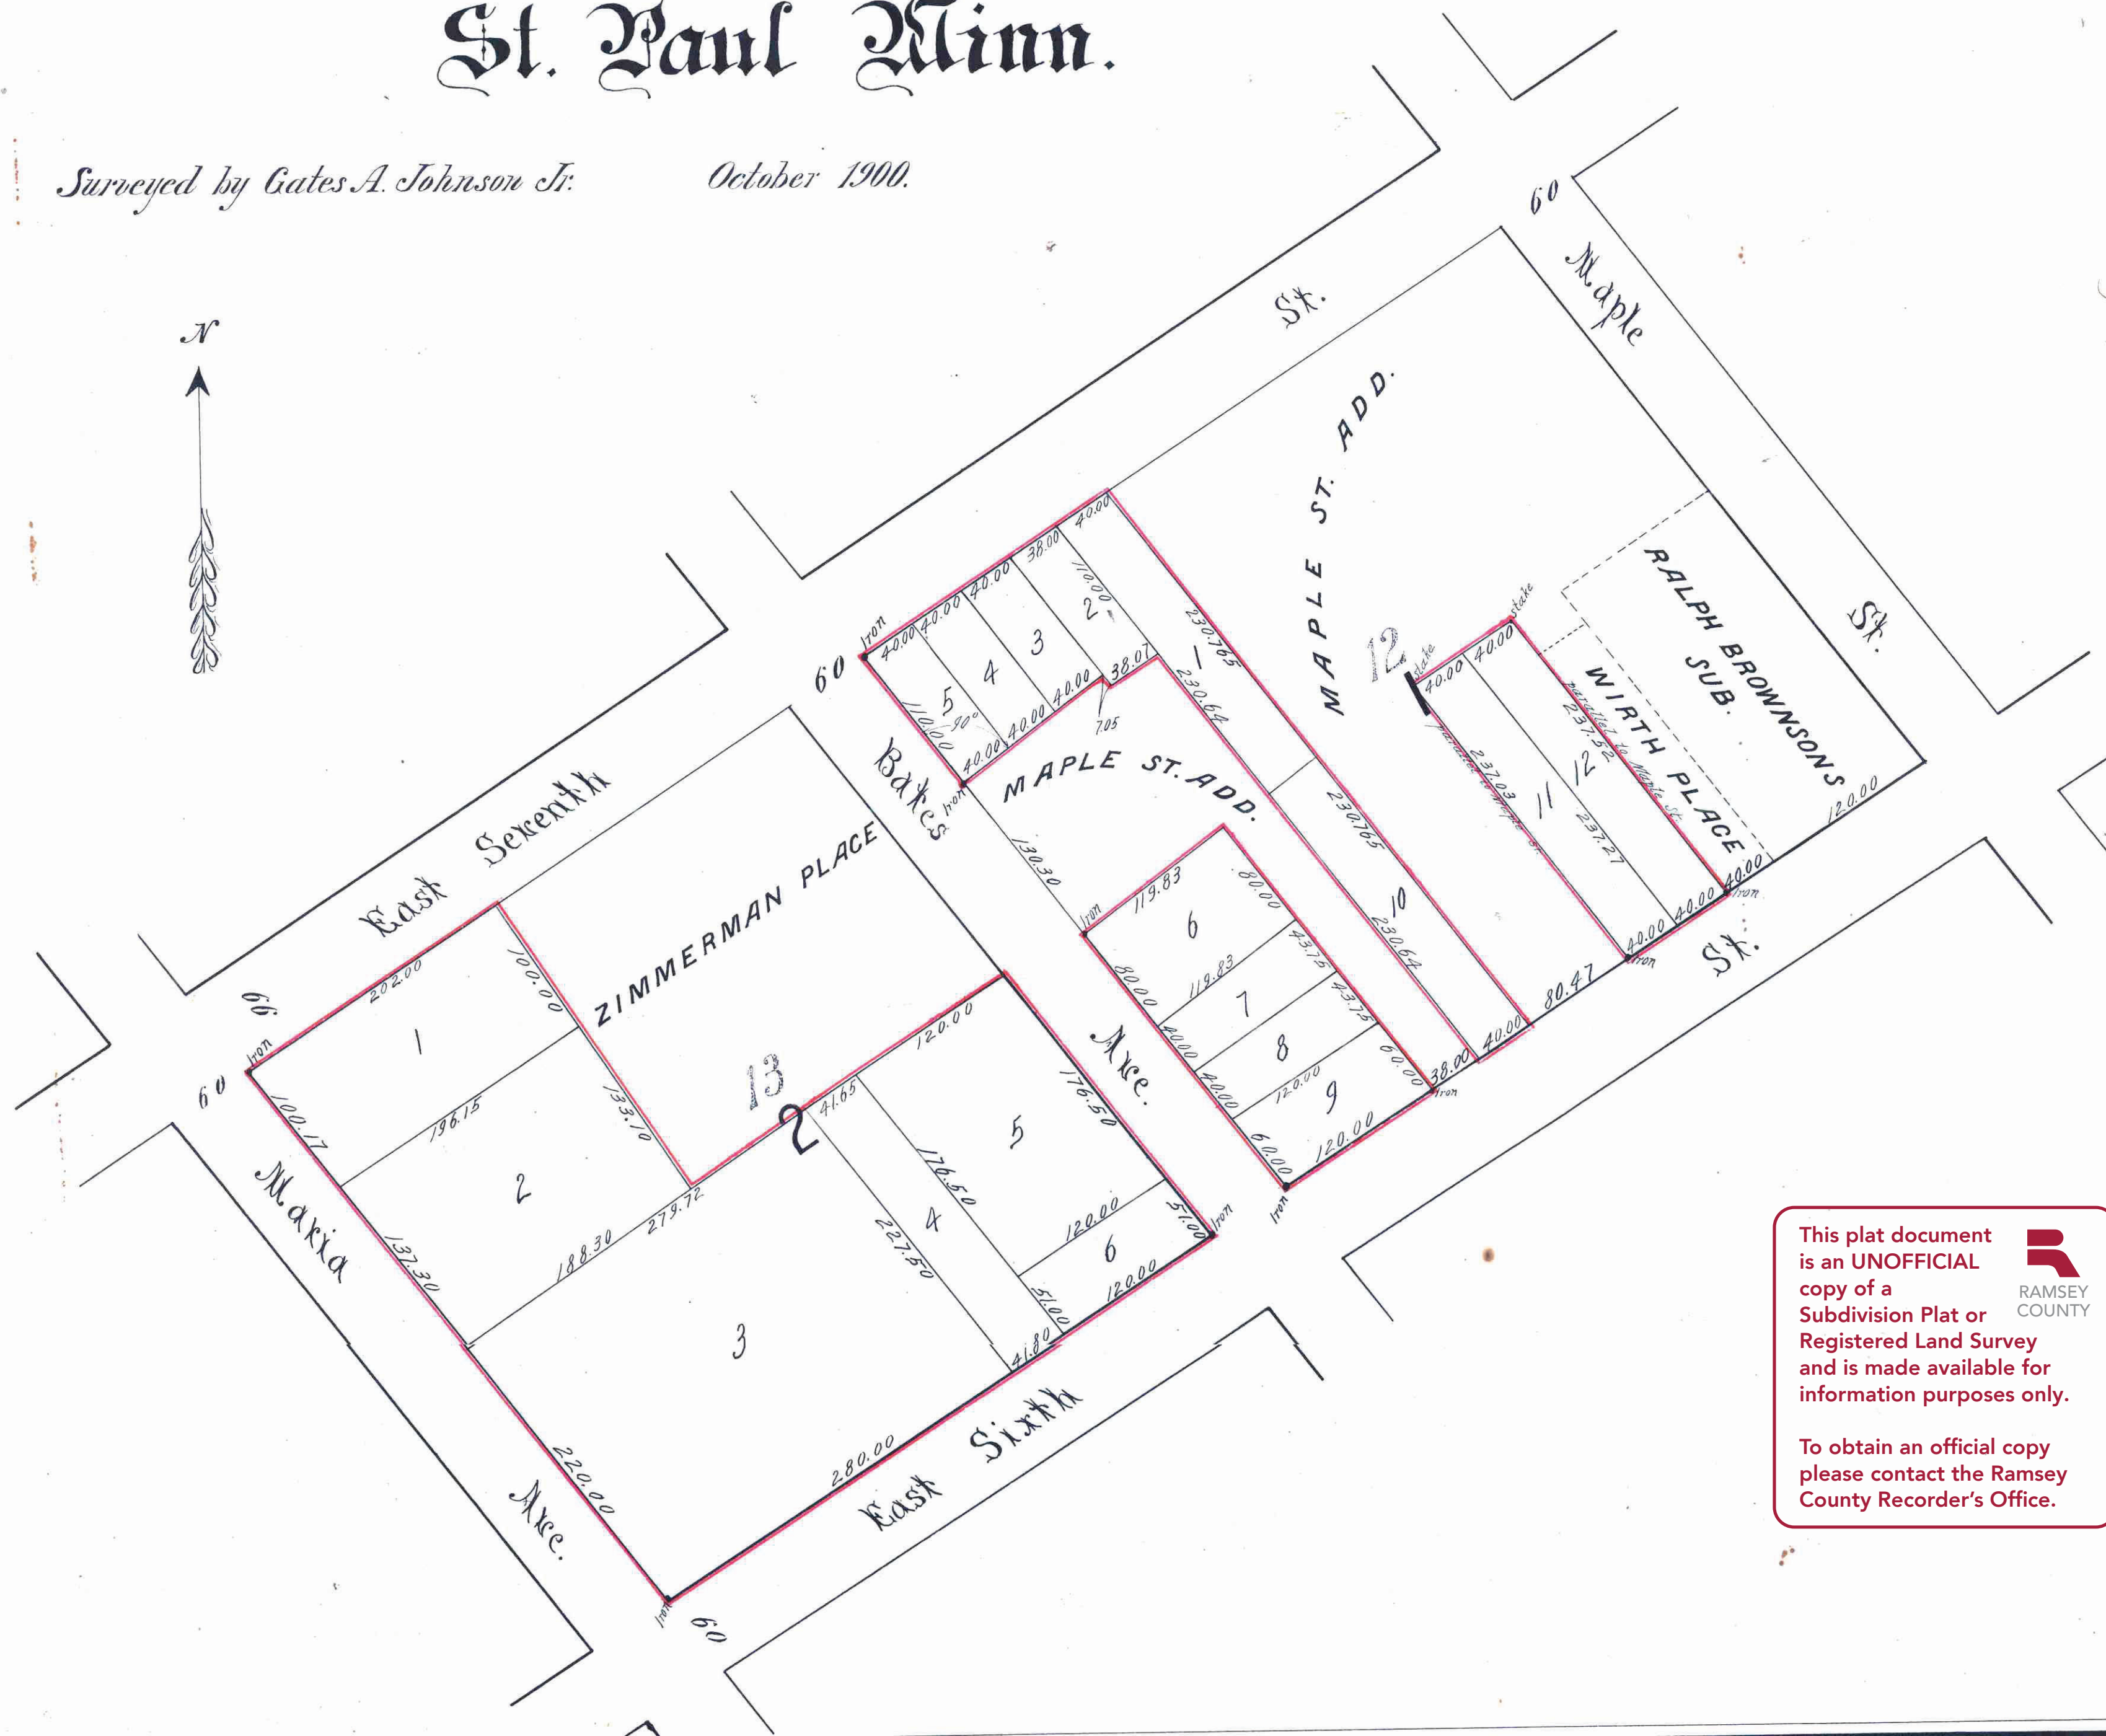

St. Paul, Minn. Dec. 27<sup>th</sup> 1900  
 I hereby certify to having surveyed and platted the property as described on this map as Auditor's Subdivision No. 19, St. Paul, Minn. and have placed monuments at the corners as hereon indicated and the same is correct.  
 Gates A. Johnson Jr.  
 County Surveyor Ramsey Co. Minn.

State of Minnesota } ss On this 27<sup>th</sup> day of Dec. A.D. 1900 before  
 County of Ramsey } me the undersigned personally appeared  
 GATES A. JOHNSON JR. to me well known and acknowledged that he  
 executed the foregoing certificate as his own free act and deed  
 John Laffay Notary Public  
 Ramsey Co. Minn.

State of Minnesota } ss I, W.R. JOHNSON County Auditor of the  
 County of Ramsey } County of Ramsey, State aforesaid do  
 hereby certify that in compliance with and according to the provisions  
 of Section 186 General Statutes of 1894 I have caused Blocks 12 and 13  
 Lyman Dayton's Addition to the City of Saint Paul, except Ralph Brownsons  
 Sub. of part of Block 12, Maple St. Add., Wirth Place and Zimmerman Place, to  
 be surveyed and platted and hereafter known as Auditor's Subdivision  
 No. 19, St. Paul, Minn. as shown on this map.  
 Witness my hand and seal this 27<sup>th</sup> day of Dec. A.D. 1900  
 In presence of

J. H. Bayler }  
 Drummond } County Auditor  
 Ramsey Co. Minn.

State of Minnesota } ss On this 27<sup>th</sup> day of Dec. A.D. 1900  
 County of Ramsey } before me the undersigned  
 personally appeared W. R. JOHNSON to me well known and  
 acknowledged that he executed the foregoing certificate as  
 his own free act and deed.  
 Fred. H. Bayler  
 Notary Public  
 Ramsey Co. Minn.

Accepted and approved this 27<sup>th</sup> day of  
 December A.D. 1900.

W.A. Somers }  
 J.H. Hoffman } City Commissioners

O. Clausen. City Engineer

Accepted by the Common Council of the  
 City of St. Paul on the 8<sup>th</sup> day of Jan.  
 A.D. 1901.

W. H. Hansen  
 City Clerk.

255890

This plat document is an UNOFFICIAL copy of a Subdivision Plat or Registered Land Survey and is made available for information purposes only.  
 To obtain an official copy please contact the Ramsey County Recorder's Office.

STATE OF MINNESOTA }  
 County of Ramsey } ss  
 Office of the Register of Deeds  
 This is to certify that the within instrument was filed for record in the office of the Register of Deeds at St. Paul, Minn. on the 12<sup>th</sup> day of January A. D. 1901, at 2<sup>nd</sup> clock P. M. and that the same was duly recorded in Book 18, of Town Plats, Page 5.  
 M. W. Fitzgerald  
 Register of Deeds.  
 By \_\_\_\_\_ Deputy.