


AUDITOR'S SUBDIVISION

NO. 20

St. Paul Minn.

Surveyed by Gates A. Johnson Jr.

50 feet Per inch

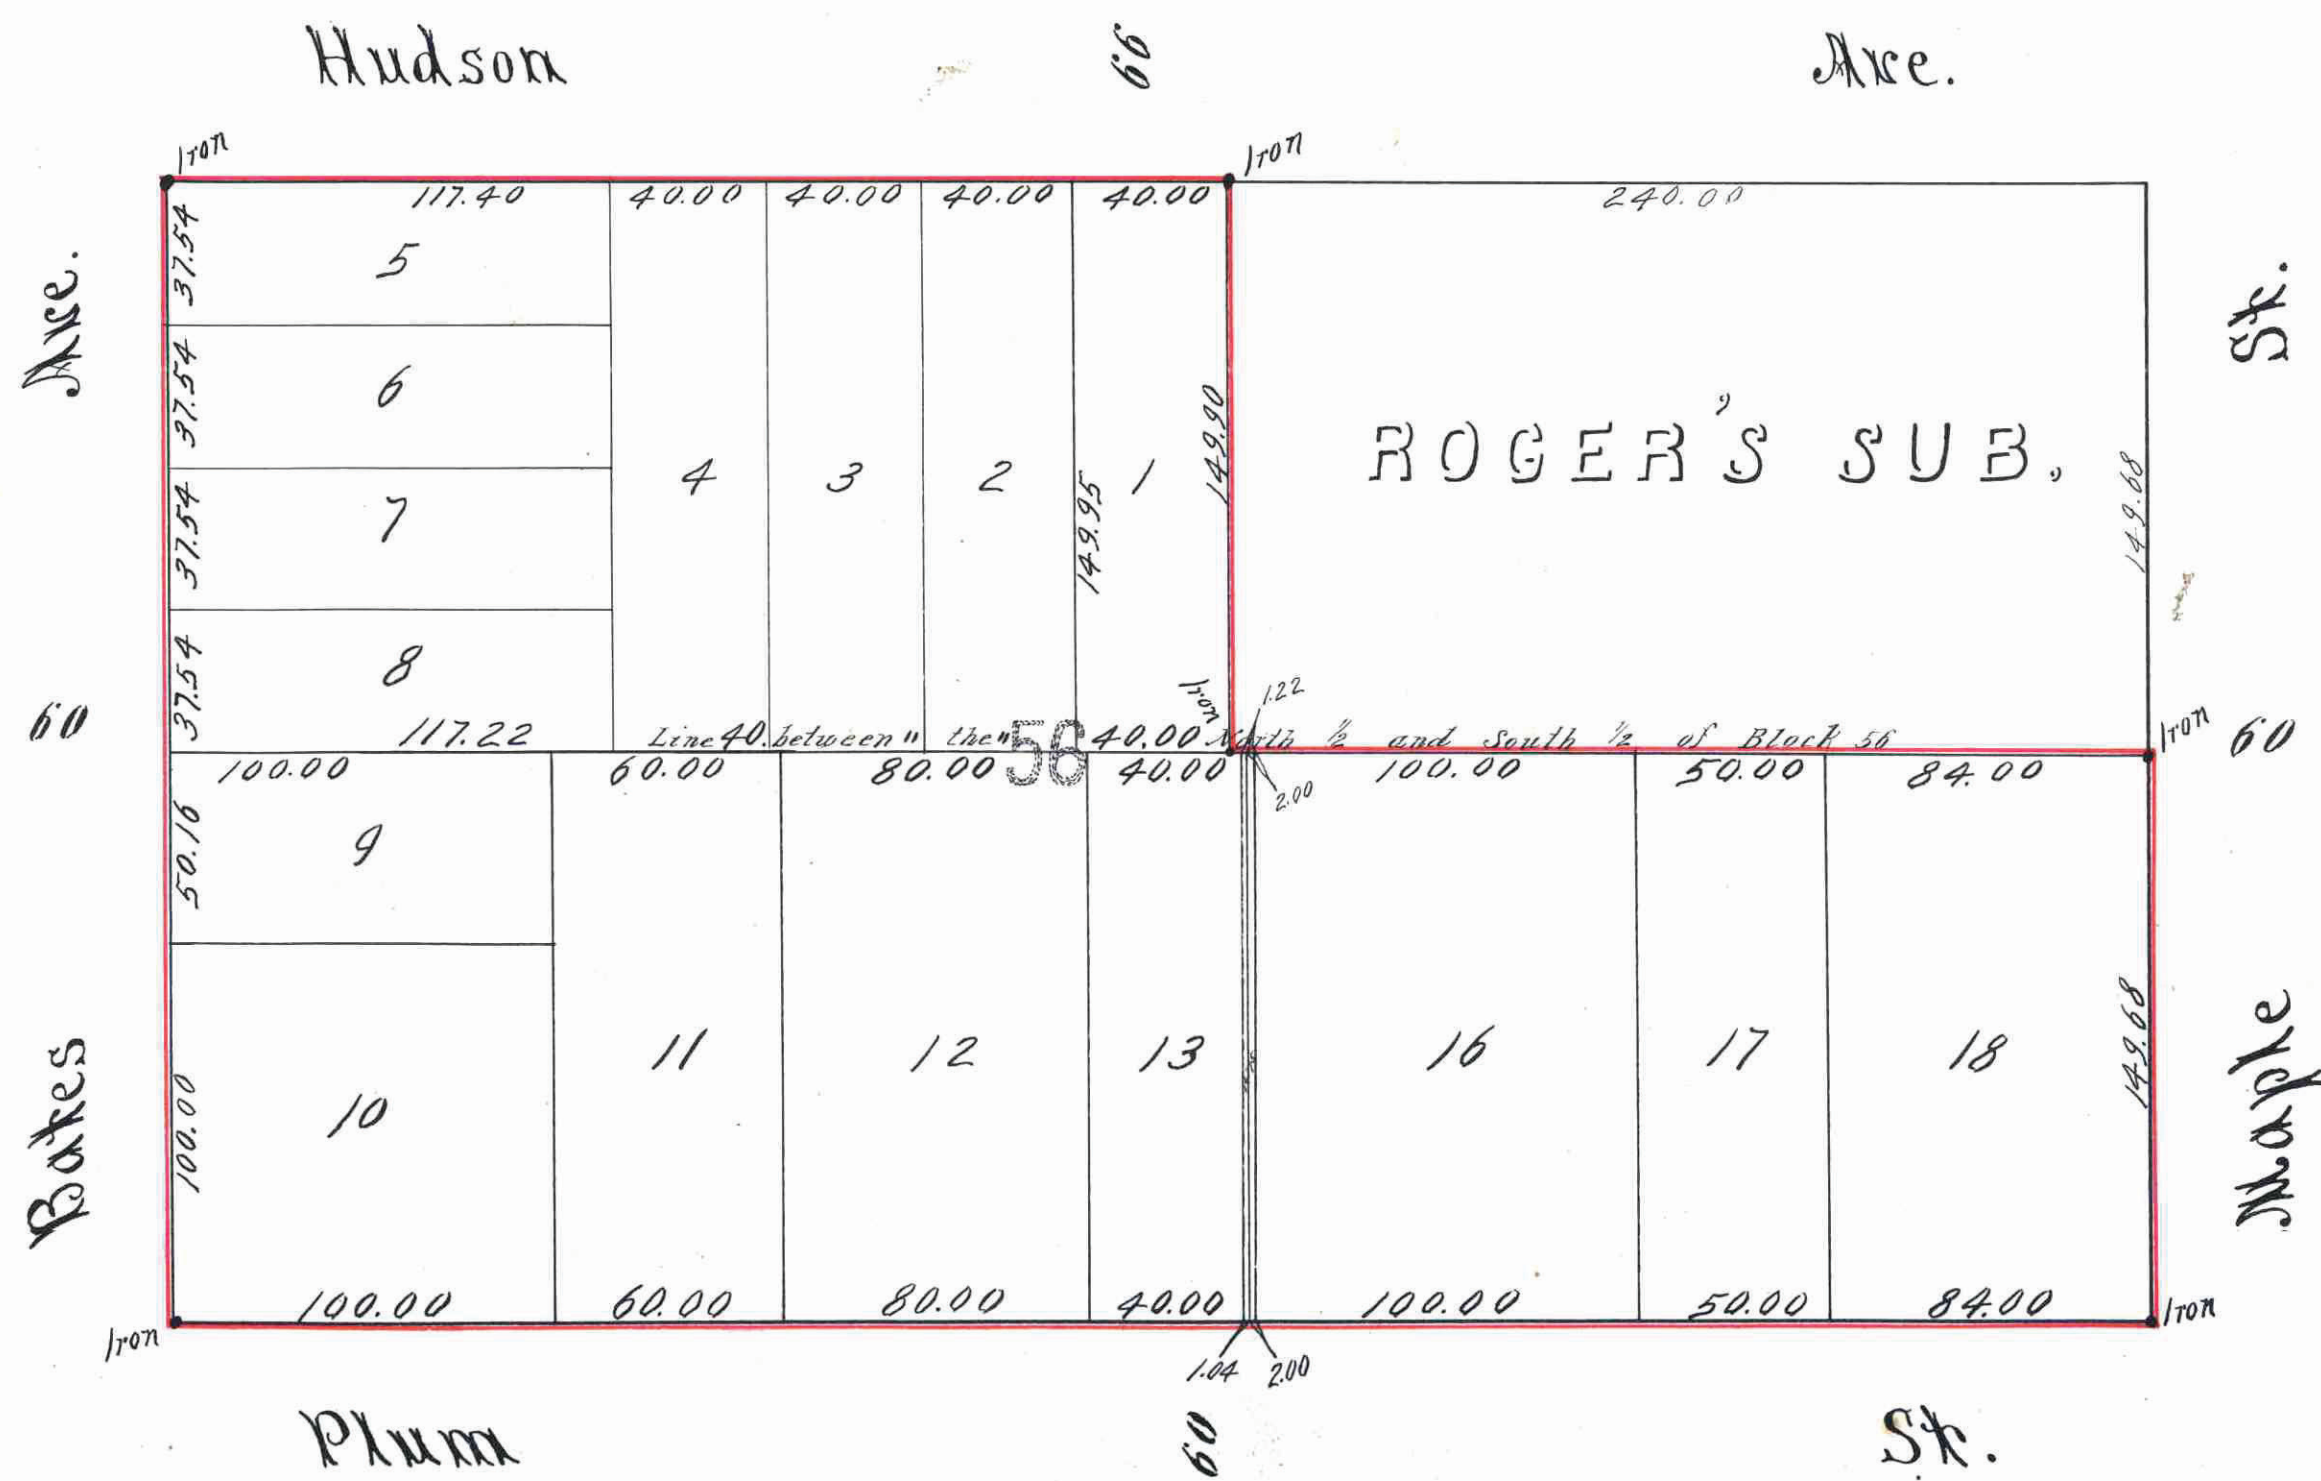

St. Paul Minn. Nov 19th 1900.
 I hereby certify to having surveyed and platted the property as described on this map as Auditor's Subdivision No. 20 St. Paul Minn. and have placed monuments at the corners as hereon indicated and the same is correct.
 Gates A. Johnson Jr. County Surveyor Ramsey Co. Minn.

State of Minnesota } ss On this 19th day of Nov. A.D. 1900
 County of Ramsey } before me the undersigned personally appeared GATES A. JOHNSON JR. to me well known and acknowledged that he executed the foregoing certificate as his own free act and deed.
 John Skiffing Notary Public Ramsey Co. Minn.

State of Minnesota } ss I, W. R. JOHNSON, County Auditor of the County of Ramsey, State of Minnesota do hereby certify that in compliance with and according to the provisions of Section 1826, General Statutes of 1894, I have caused Block 56 of Lyman Dayton's Addition to the City of Saint Paul, except "Roger's Subdivision" of part thereof, to be surveyed and platted and hereafter known as Auditor's Subdivision No. 20, ST. PAUL MINN. as shown on this plat.
 Witness my hand and seal this 19th day of Nov. A.D. 1900.

In presence of
 John Skiffing } W. R. Johnson
 Aggravated } County Auditor.

State of Minnesota } ss On this 19th day of Nov. A.D. 1900
 County of Ramsey } before me the undersigned personally appeared W. R. JOHNSON to me well known and acknowledged that he executed the foregoing certificate as his own free act and deed.
 John Skiffing Notary Public Ramsey Co. Minn.

Accepted and approved this 27th day of December A.D. 1900.
 W. A. Simon } Plat Commissioners
 J. H. Johnson } City Engineer.
 O. Clausen }
 Accepted by the Common Council of the City of St. Paul on the 27th day of Jan. A.D. 1901.
 M. W. Fitzgerald City Clerk.

This plat document is an UNOFFICIAL copy of a Subdivision Plat or Registered Land Survey and is made available for information purposes only.
 To obtain an official copy please contact the Ramsey County Recorder's Office.

STATE OF MINNESOTA } ss
 County of Ramsey, }
 Office of the Register of Deeds
 This is to certify that the within instrument was filed for record in this office at St. Paul, on the 18th day of February A. D. 1901, at 5th block C. M., and that the same was duly recorded in Book 18 of Town Plats, Page 9.
 M. W. Fitzgerald
 Register of Deeds.
 By _____ Deputy.

235851