


259156

AUDITOR'S SUBDIVISION NO. 22

St. Paul Minn.

Surveyed by Gates A. Johnson Jr.

Scale 60 feet per inch

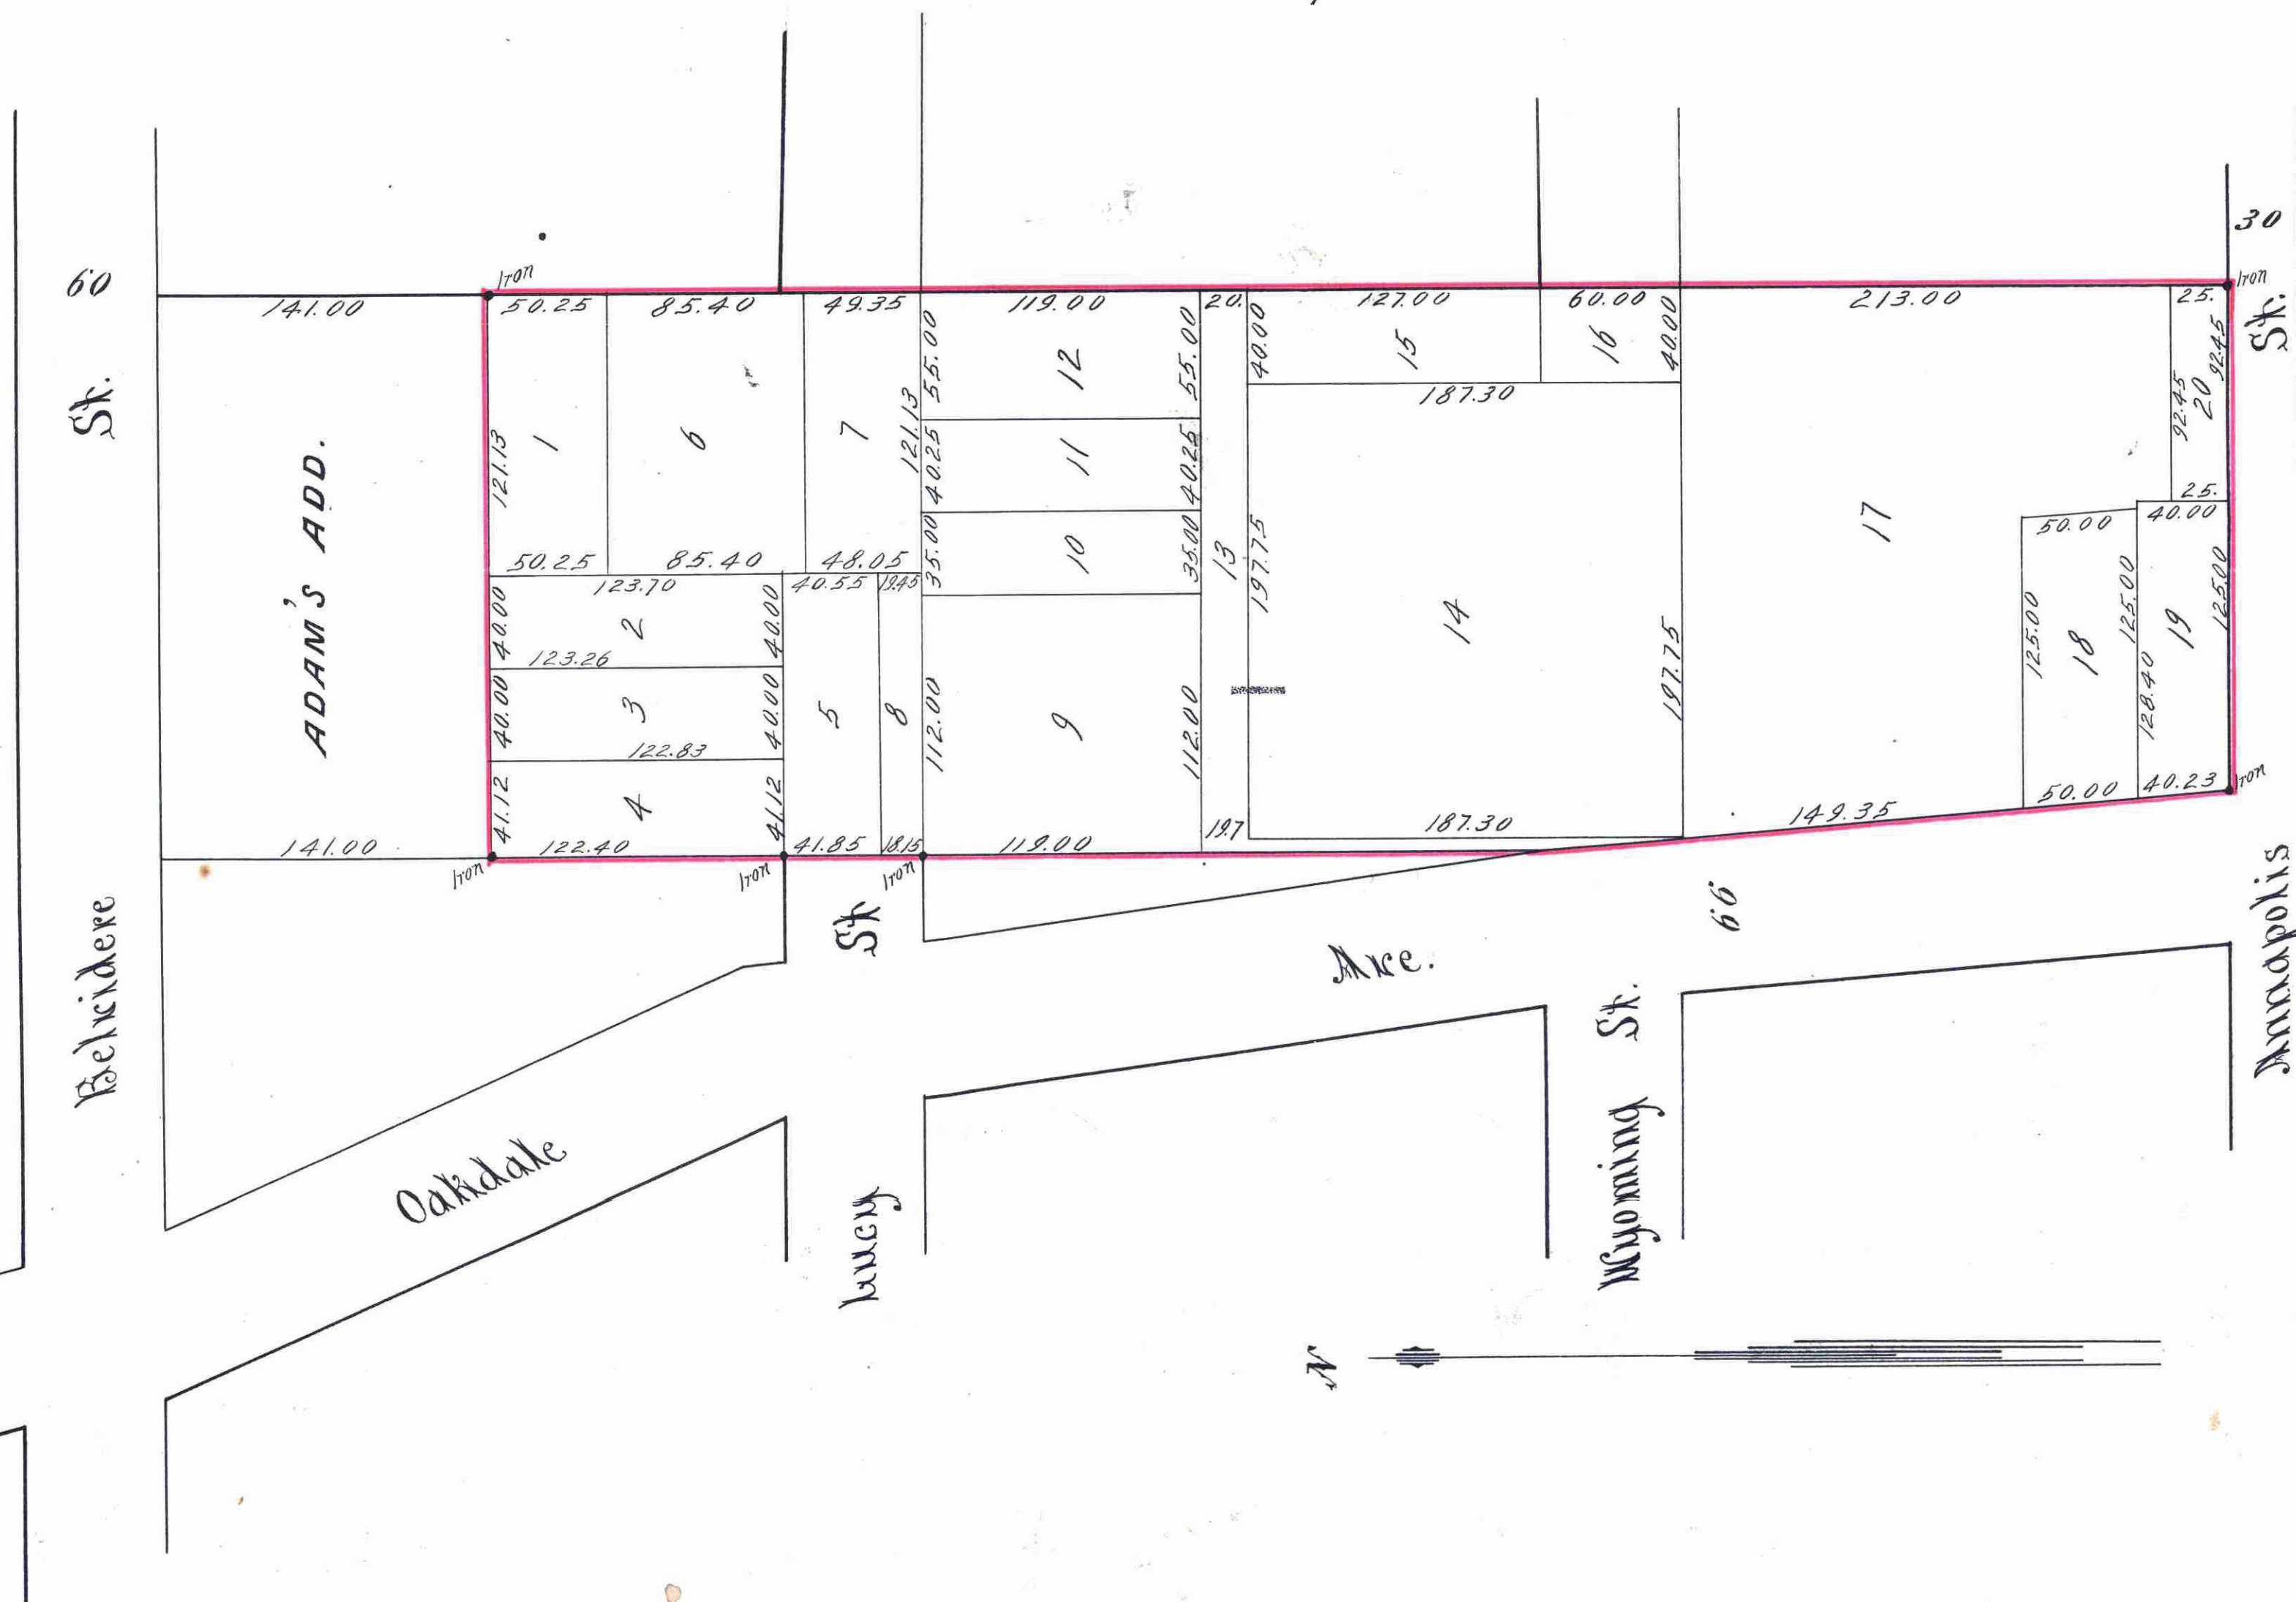

St. Paul Minn. December 22 1900
 I hereby certify to having surveyed and platted the property as described by this map as Auditor's Subdivision No. 22 St. Paul, Minn. and have placed monuments at the corners as hereon indicated and the same is correct.
 Gates A. Johnson Jr.
 County Surveyor
 Ramsey County Minn.

State of Minnesota } ss On this 22 day of December A.D. 1900
 County of Ramsey } before me the undersigned personally appeared GATES A. JOHNSON JR. to me well known and acknowledged that he executed the foregoing certificate as his own free act and deed.
 Notary Public
 Ramsey County Minn.

State of Minnesota } ss I, W. R. JOHNSON County Auditor
 County of Ramsey } of the County of Ramsey State of Minnesota do hereby certify that in compliance with and according to the provisions of Section 1026 General Statutes of 1894 I have caused Lot 1 Belvidere Add. to West St. Paul except Adams Add. to West St. Paul to be surveyed and platted and heretofore known as Auditor's Subdivision No. 22 St. Paul, Minn. as shown on this map. Witness my hand and seal this 22 day of Dec. A.D. 1900.
 In presence of }
 W. R. Johnson } County Auditor

State of Minnesota } ss On this 22 day of December A.D. 1900 before me the undersigned personally appeared W. R. JOHNSON to me well known and acknowledged that he executed the foregoing certificate as his own free act and deed.
 Notary Public
 Ramsey County Minn.

Accepted and approved this 15 day of April A.D. 1901
 W. A. Jones } Plat Commissioners
 J. H. Johnson }
 O. Clausen } City Engineer
 Accepted by the Common Council of the City of St. Paul on the 19 day of May A.D. 1901.
 City Clerk.

STATE OF MINNESOTA, } ss
 County of Ramsey, }
 Office of the Register of Deeds
 This is to certify that the within instrument was filed for record in this office at St. Paul, on the 21st day of May, A. D. 1901, at 3 o'clock P. M., and that the same was duly recorded in Book 18 of Deeds, Page 11.
 M. Fitzgerald
 Register of Deeds.
 By _____ Deputy.

This plat document is an UNOFFICIAL copy of a Subdivision Plat or Registered Land Survey and is made available for information purposes only.
 To obtain an official copy please contact the Ramsey County Recorder's Office.

259156