


534155 5²⁰

HAZEL VIEW

SCALE, 100' TO 1"

Surveyed By
T. Milton Fowble,
Civil Engineer and Surveyor,
St. Paul, Minn.

o Indicates Iron Monument

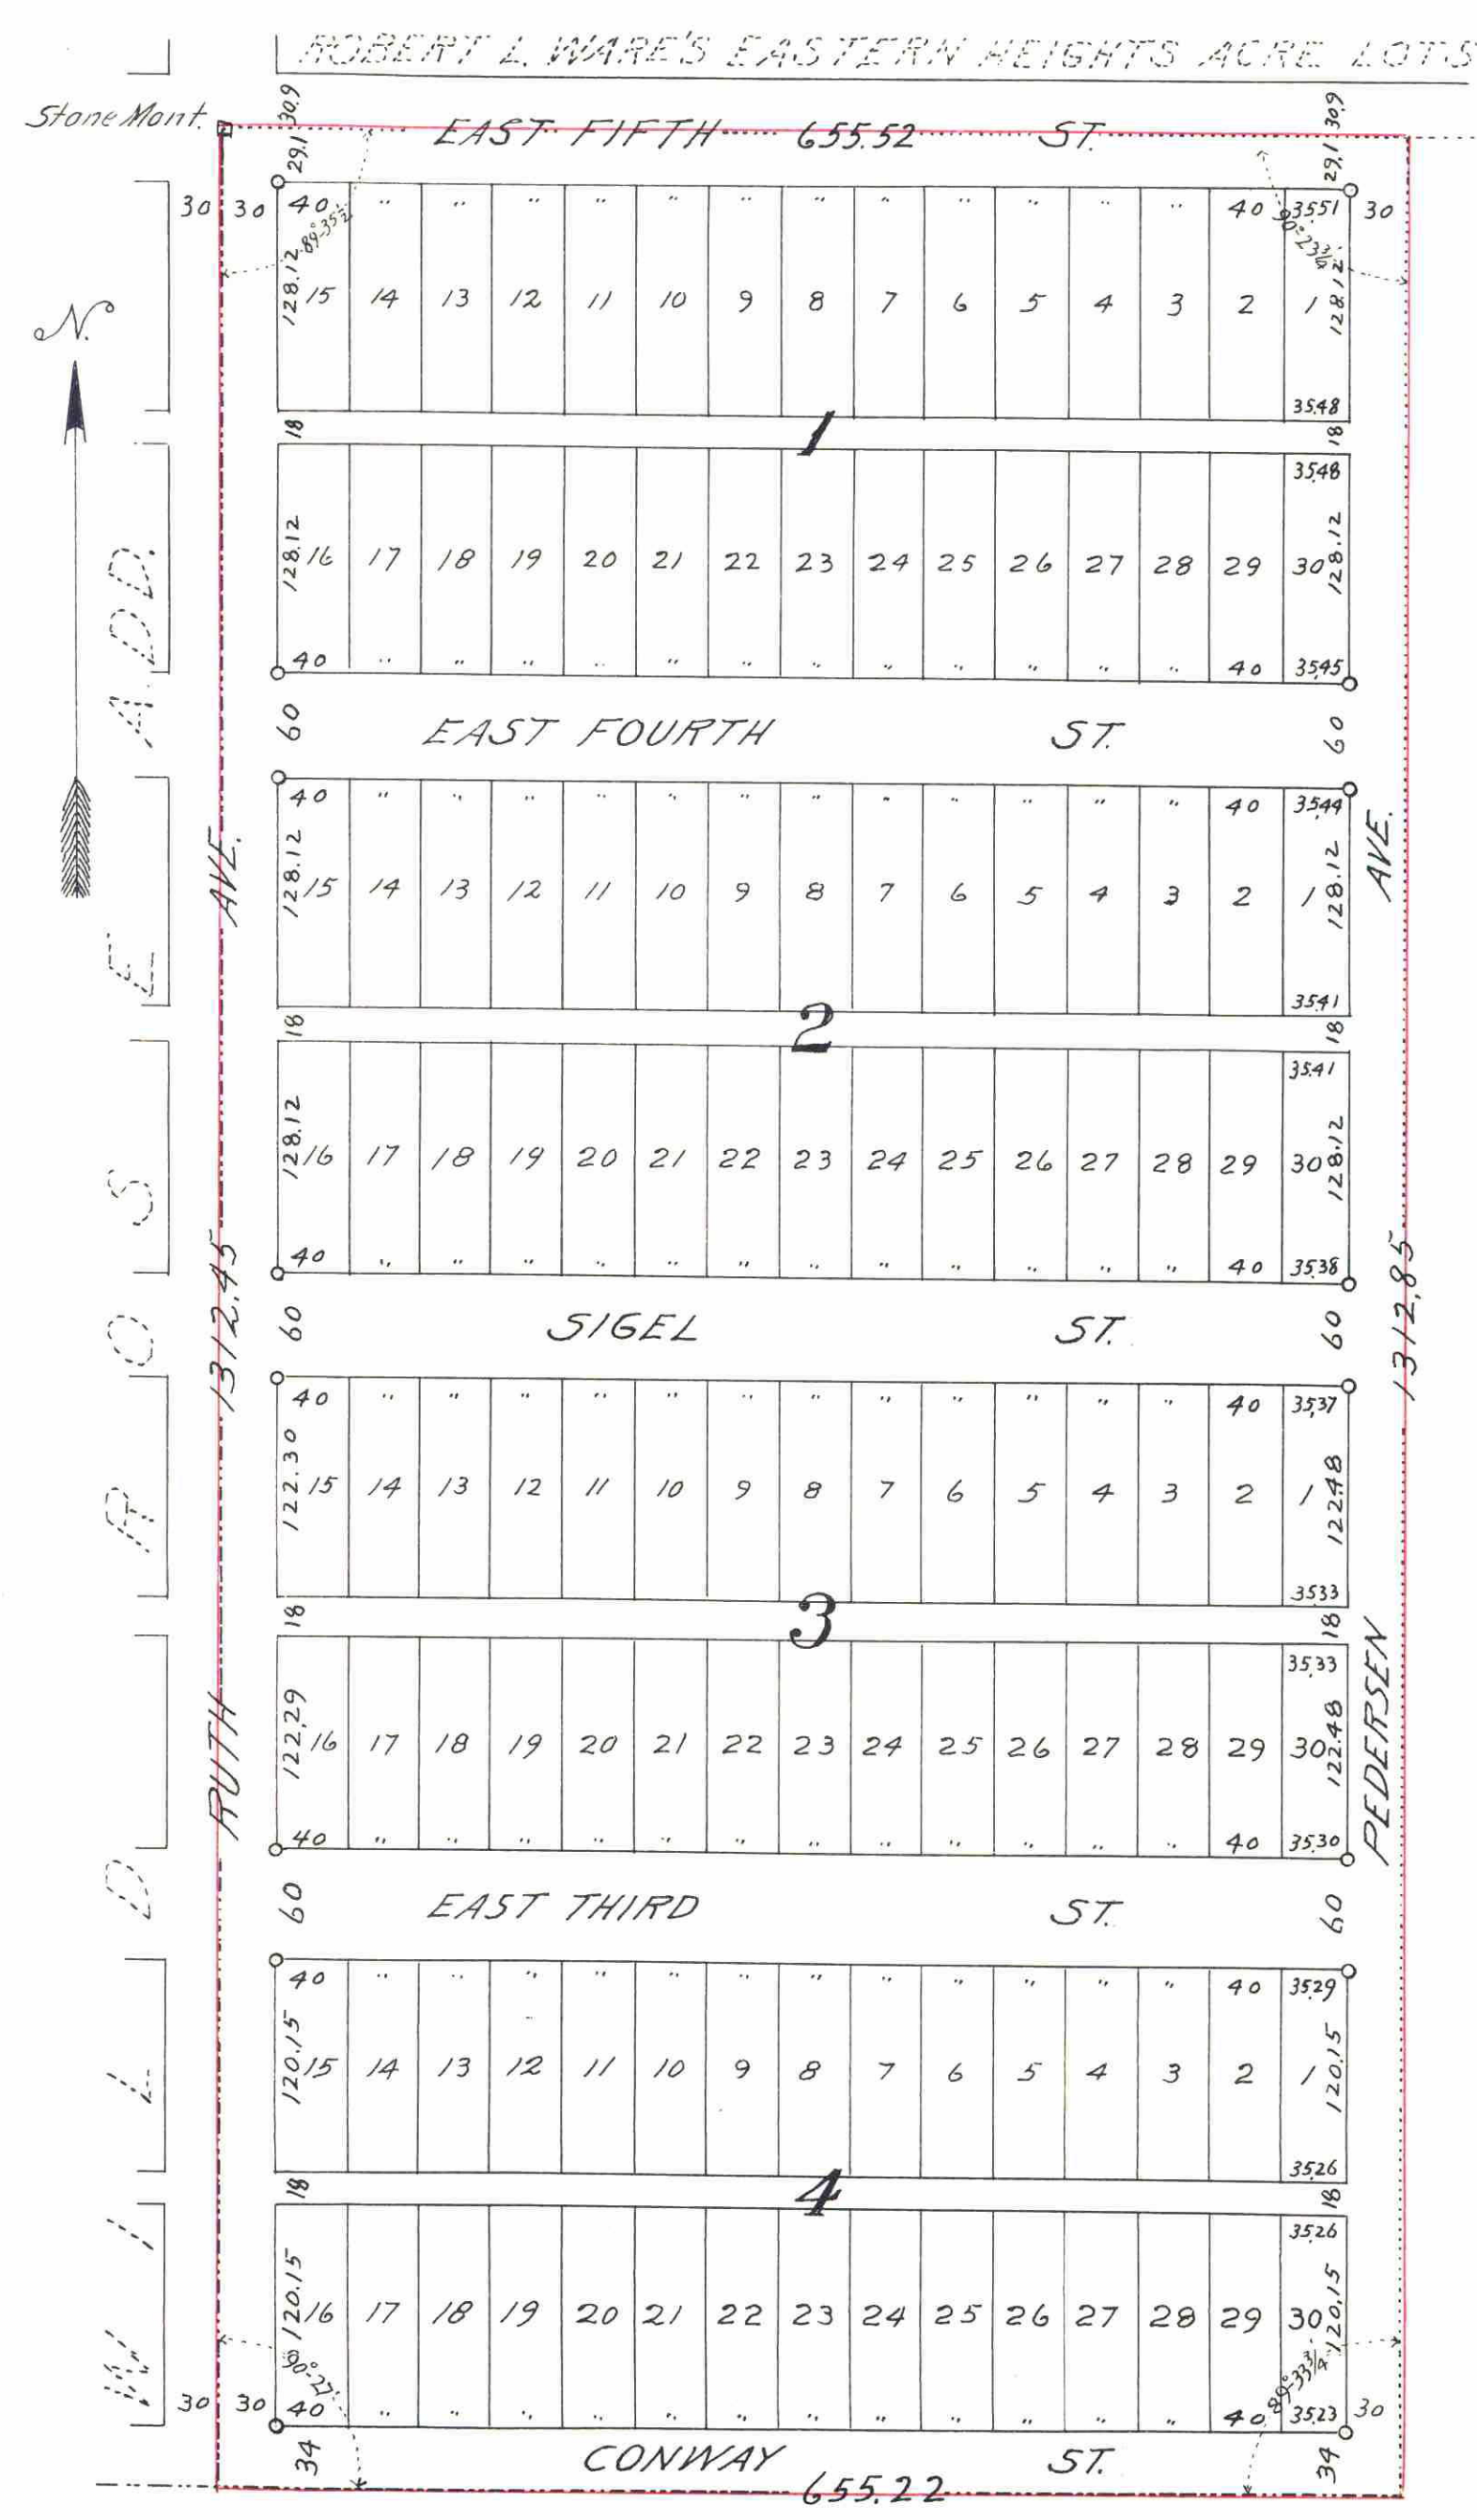

STATE OF MINNESOTA,
County of Ramsey, ss:
Office of the Register of Deeds.
This is to certify that the within instrument
was filed for record in this office at St. Paul,
on the 21st day of Dec
A. D. 1920 at 10:25'clock A. M., and that the
same was duly recorded in Book 27
of said Deeds Pages 4

T. Milton Fowble
Register of Deeds.

PAID
REGISTERED
DEC 20 1920
T. M. Fowble, County Auditor

Rugstad

DEC 21 1920
G. P. A. S. S. S. S.
Schneider

DEC 21 1920
G. P. A. S. S. S. S.
Sadow

I hereby certify to having surveyed and
platted the property described on this
plat as HAZEL VIEW, and have placed
iron monuments as indicated hereon
and the same is correct.

There are no ponds, swamps, roads
nor thoroughfares on or across this
property.

T. Milton Fowble
Surveyor.

State of Minnesota } ss
County of Ramsey } On this 14th day of October,
AD 1920, before me personally appeared
T. Milton Fowble, to me known to be the
person who executed the foregoing Certificate
and acknowledged that he executed the same
as his free act and deed.

Oliver Wilson
Notary Public, Ramsey County, Minnesota.
My Commission expires Sept. 20-1922.

This is to certify that Julius K. Ickler and Sarah E. Ickler, his wife, owners of the
West one half (W. 1/2) of the Southwest one quarter (SW 1/4) of the Northeast one
quarter (NE 1/4) of Section Thirtyfive, (Sec. 35) Township Twenty-nine North, (T. 29 N.)
Range Twenty-two West, (R. 22 W.) Ramsey County, Minnesota, have caused the
same to be surveyed and platted and hereafter known as HAZEL VIEW as shown
by this plat, and hereby dedicate to the public for public use forever all the streets
avenues and alleys as hereon designated.

Witness our hands and seals this day of Dec. AD 1920.

In presence of
Ernest Johnson
Ernest Johnson
Sarah E. Ickler

State of Minnesota } ss
County of Ramsey } On this day of Dec. AD 1920, before me personally
appeared Julius K. Ickler and Sarah E. Ickler, his wife to me known to be the
persons who executed the foregoing certificate, and acknowledged that they
executed the same as their free act and deed.

Oliver Wilson
Notary Public, Ramsey County, Minnesota.
My Commission expires Dec. 20-1922.

Accepted and approved this
20th day of Dec. AD 1920

George H. Keweenaw
Charles A. Bronson } Plat Commissioners.
James B. Jordan
H. C. Wenzel } Commissioner of Public Works

Accepted by the Council December 21st AD 1920.
Approved December 21st AD 1920.

John L. Tarney
City Clerk.

582795