

KNOWLTON'S SUB-DIVISION

OF PART OF BLOCK 35 OF
STINSON, BROWN, AND RAMSEY'S ADDN
SCALE 20 FT. = 1.1 INCH

I hereby certify to having surveyed and platted the property as described on this map as Knowlton's Sub-division of part of Block 35 Stinson Brown & Ramsey's Addition and have placed iron monuments at the block corners as shown on this map and the same is correct
J.H. Armstrong
Surveyor

State of Minnesota }
County of Ramsey }
on this 29th day of January, A.D. 1902 personally appeared before the undersigned *J.H. Armstrong* to me well known and acknowledged that he executed the foregoing Certificate as his own free act and deed
-- *Henry B. Farwell* --
Notary Public
Ramsey Co. Minn.

This is to certify that *Walter A. Knowlton* and *Mary L. Knowlton* his wife *Charles D. Knowlton* and *Ida M. Knowlton* his wife proprietors of the following described land All of Block 35 Stinson Brown & Ramsey's Addition to St. Paul. Excepting the South 111.8 feet of the West 59 feet of said Block 35 have caused the same to be surveyed and platted, and hereafter known as Knowlton's Sub-division of part of Block 35 Stinson Brown and Ramsey's Addition as shown by this plat and hereby dedicate to the public and for the public use forever all the streets and Alleys as herein indicated.
Witness our hands and seals this 31st day of January 1902

In presence of
E.S. Moore }
Edw. Knowlton Jr. }
Walter A. Knowlton }
Charles D. Knowlton }
Ida M. Knowlton }
Notary Public
Stephenson Co. Minn.

State of Illinois }
County of Stephenson }
on this 31st day of January, A.D. 1902 personally came before me the undersigned *Walter A. Knowlton* and *Mary L. Knowlton* his wife *Charles D. Knowlton* and *Ida M. Knowlton* his wife to me well known and they acknowledged that they executed the foregoing Certificate as their own free act and deed
E.S. Moore
Notary Public
Stephenson Co. Minn.

Accepted and approved this 15th day of Feb. A.D. 1902
W.A. Somers }
J.H. Armstrong } Plat Commissioner
O. Claussen City Engineer

Accepted by the Common Council of the City of St. Paul on this 20th day of Feb. 1902
Math. Fuesler
City Clerk

Taxes for the year 1901 on the lands described within, paid
MAR 14 1902
ST. PAUL, MINN.
P. I. MELZBOM, County Treas.


TAXES PAID AND TRANSFER ENTERED,
MAR 14 1902
W. R. JOHNSON,
County Auditor.

CITY TREASURER'S OFFICE,
ST. PAUL, MINN.
MAR 14 1902
CITY TREAS.

This plat document is an UNOFFICIAL copy of a Subdivision Plat or Registered Land Survey and is made available for information purposes only.
To obtain an official copy please contact the Ramsey County Recorder's Office.



STATE OF MINNESOTA
County of Ramsey
Office of the Registrar of Deeds
This is to certify that the instrument was filed for record in the office of St. Paul, on the 14th day of March A. D. 1902 at 10 o'clock A.M. and that the same was duly reported in Book of *Map Plats* Page 32
M. Fitzgerald
Registrar of Deeds
Deputy

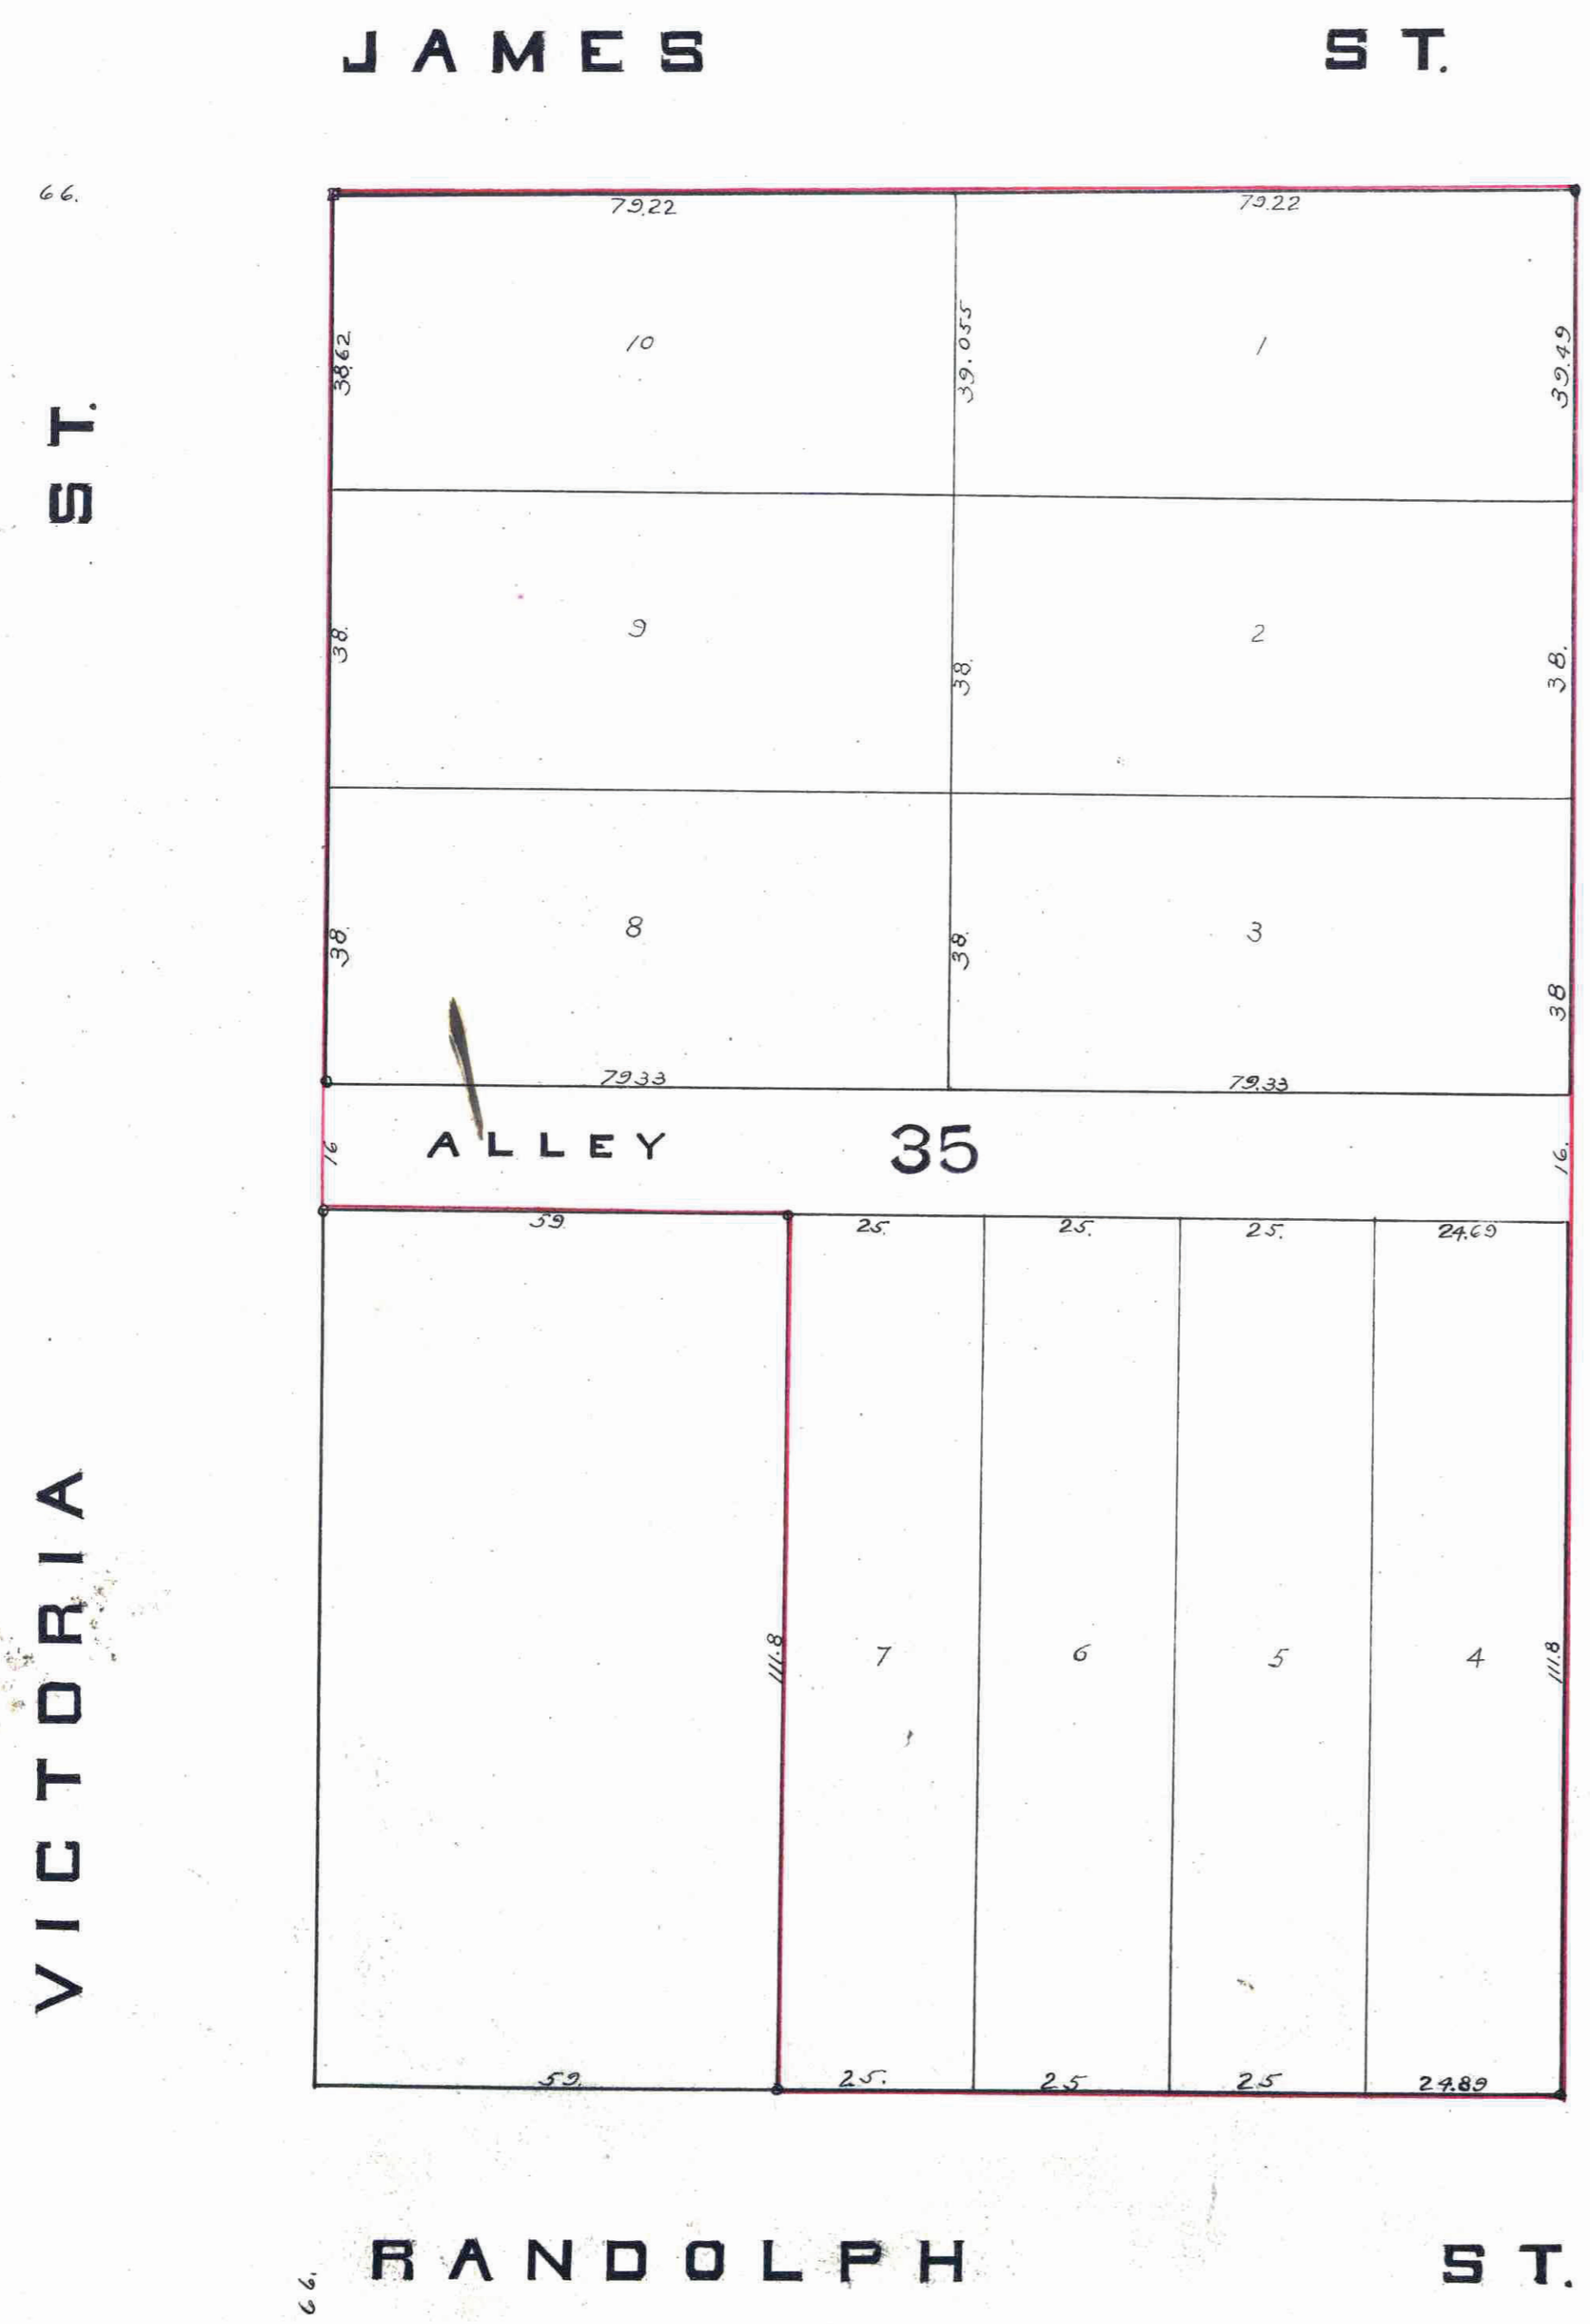

66. ST. CLIFTON