


# AUDITORS SUBDIVISION No 23

St. Paul Minn.

JOHN B. IRVINE,  
SURVEYOR.

270819

Scale 20 feet per inch

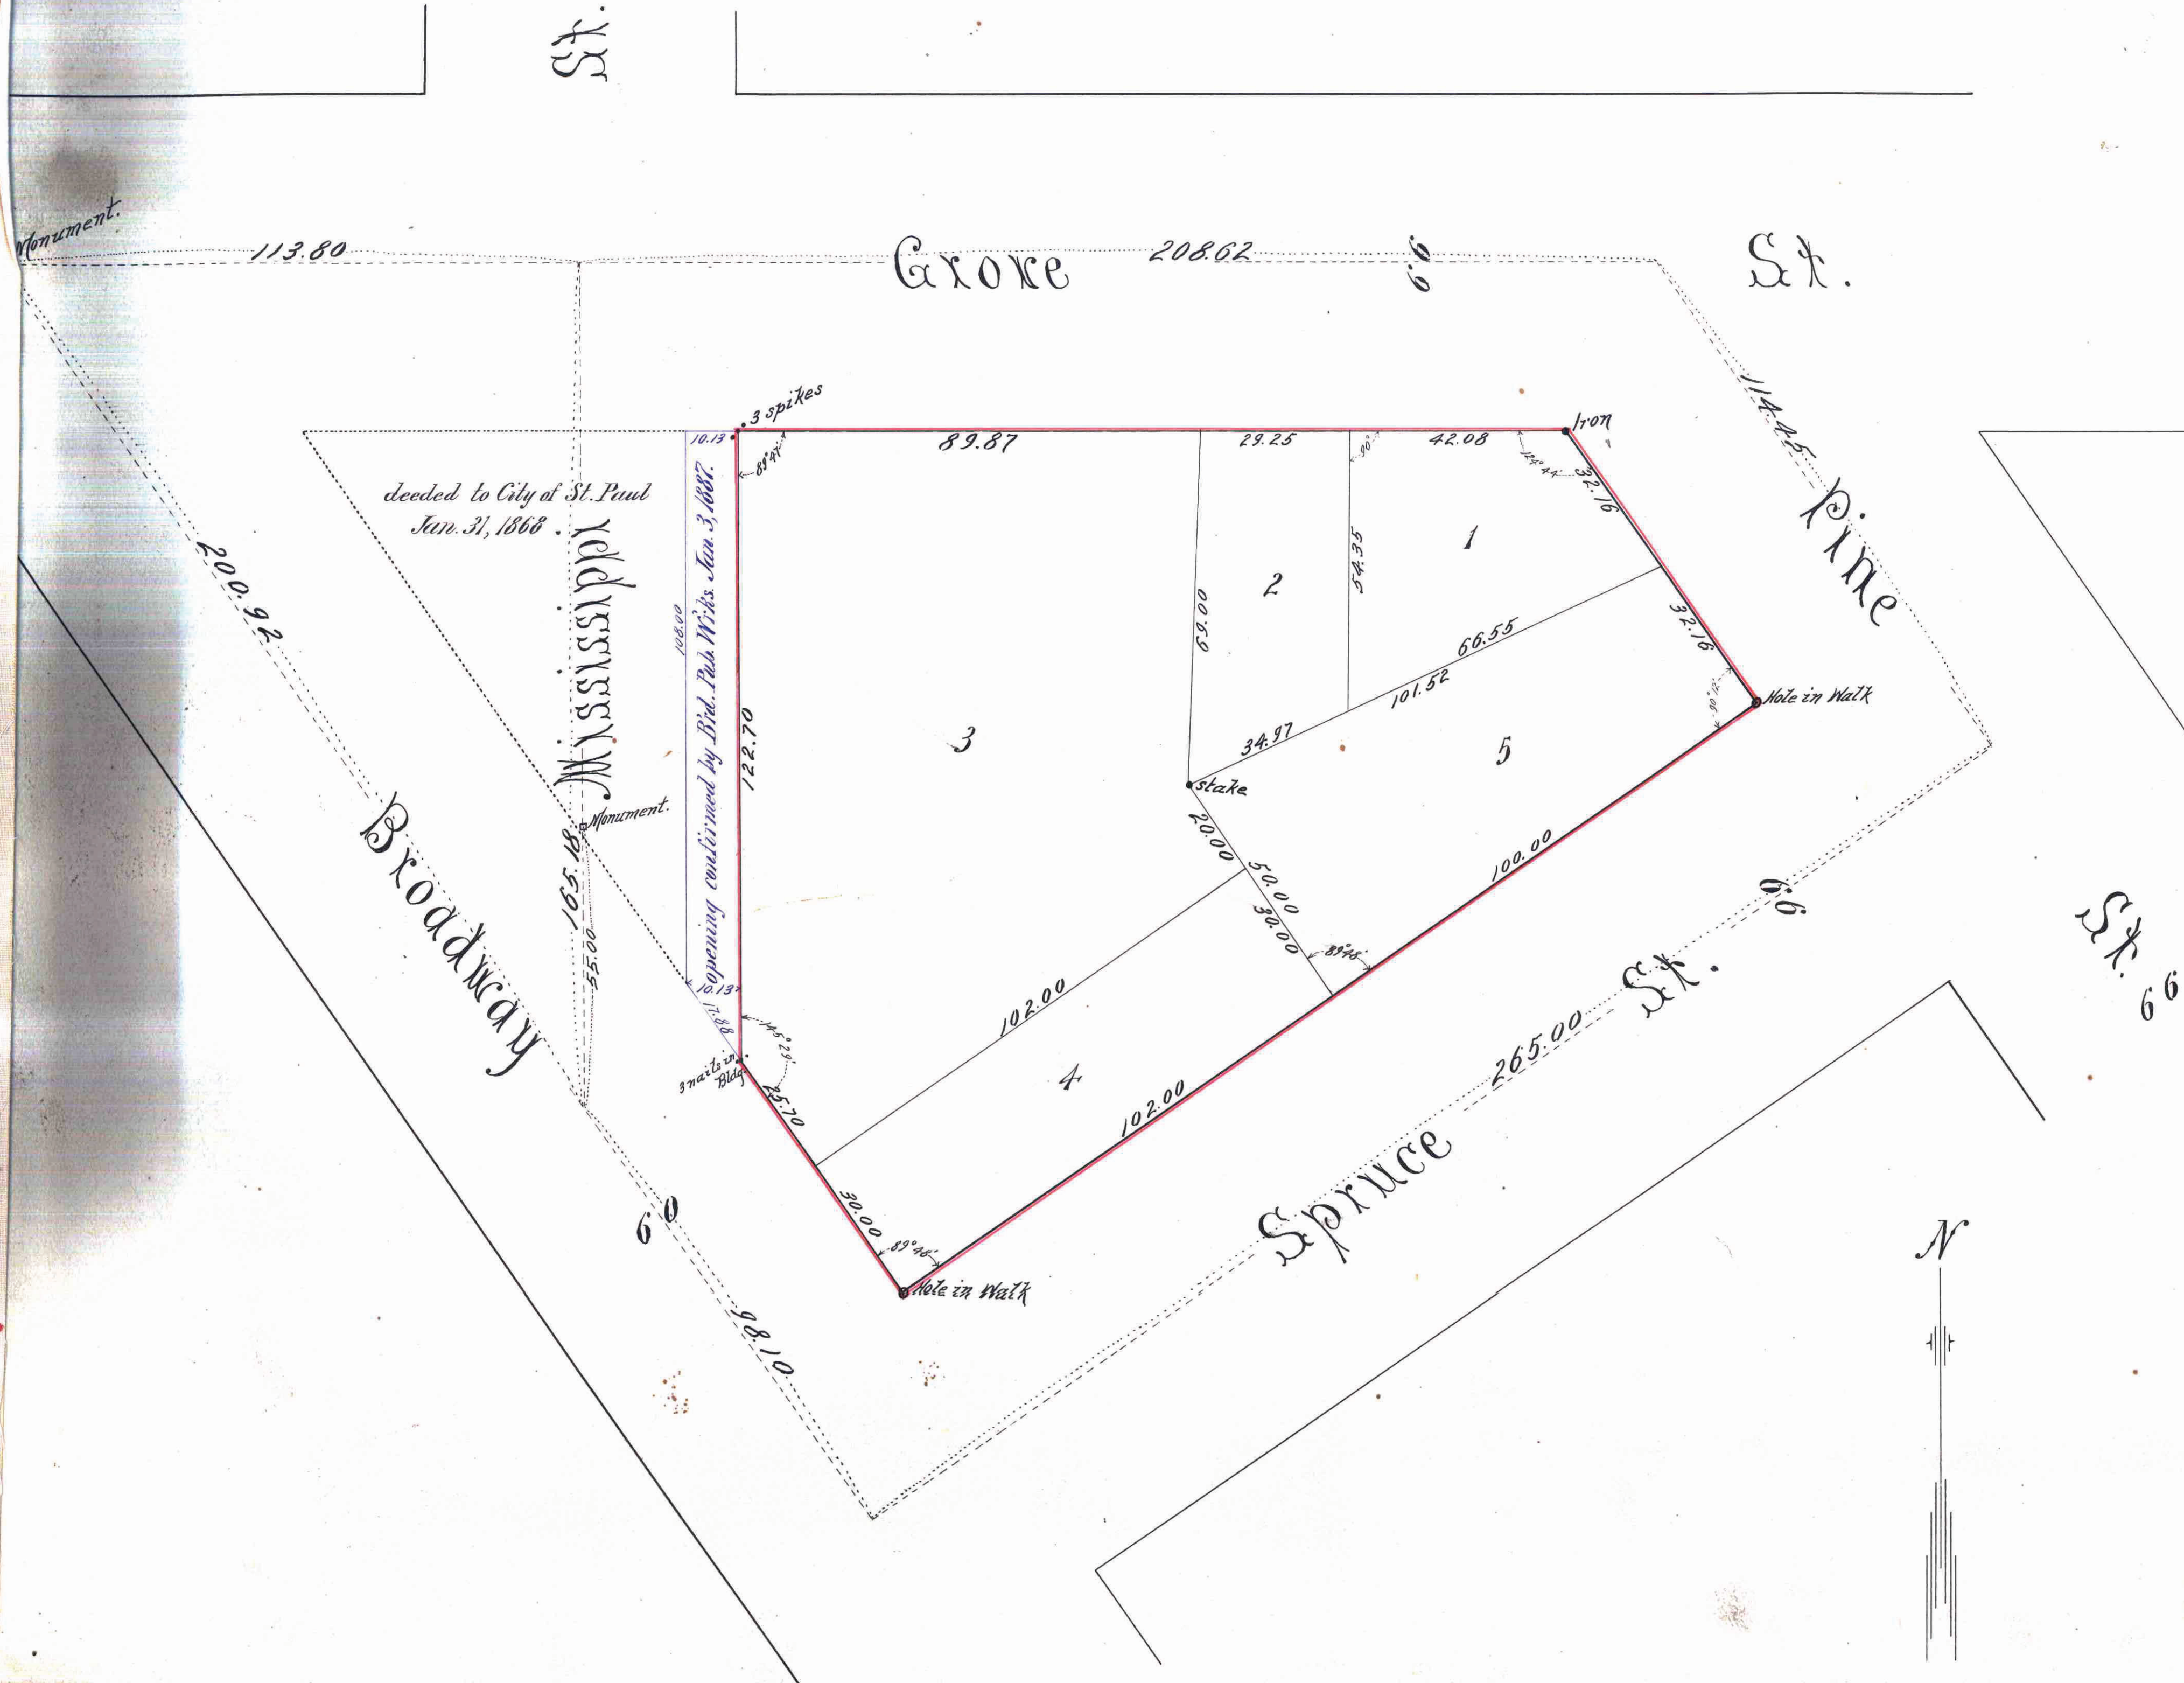

St. Paul Minn March 19<sup>th</sup> 1902.  
I hereby certify to having surveyed and platted the property as described on this map as "AUDITORS SUBDIVISION No. 23 ST. PAUL MINN." and have placed monuments at the corners as hereon indicated and the same is correct.  
John B. Irvine  
County Surveyor Ramsey Co. Minn.

State of Minnesota } On this 19<sup>th</sup> day of March A.D. 1902 before me  
County of Ramsey } the undersigned personally appeared  
"JOHN B. IRVINE," to me well known, and acknowledged that he executed  
the foregoing certificate as his own free act and deed.  
J. L. Strum  
Notary Public  
Ramsey Co. Minn.

State of Minnesota } I, W. R. JOHNSON, County Auditor of the  
County of Ramsey } County of Ramsey State aforesaid do hereby  
certify that in compliance with and according to the provisions of  
Section 1026 General Statutes of 1874 I have caused "Block 1 Hillson's  
Addition to St. Paul" to be surveyed and platted and hereafter  
known as "AUDITORS SUBDIVISION No. 23 ST. PAUL MINN." as shown  
on this plat.  
Witness my hand and seal this 19<sup>th</sup> day of March A.D. 1902.

In presence of  
Mr. Rayer }  
County Auditor }  
Mr. Johnson  
County Auditor

State of Minnesota } On this 19<sup>th</sup> day of March A.D. 1902  
County of Ramsey } before me the undersigned personally  
appeared "W. R. JOHNSON" to me well known and acknowledged  
that he executed the foregoing certificate as his own free act  
and deed.  
J. L. Strum  
Notary Public Ramsey Co. Minn.

Accepted and approved this 27<sup>th</sup> day of March A.D. 1902

W. A. James } Plat  
Commissioners  
J. H. Johnson }  
City Engineer  
L. W. Remond

Accepted by the Common Council of the City of St. Paul  
on the 3<sup>rd</sup> day of May A.D. 1902.

Math. Jensen City Clerk.

STATE OF MINNESOTA  
County of Ramsey, 1902  
Office of the Register of Deeds  
This is to certify that the within instrument  
was filed for record in this office at St. Paul,  
on the 22<sup>nd</sup> day of May,  
A. D. 1902, at 1<sup>st</sup> clock P. M., and that the  
same was duly recorded in Book 18  
of said office, Page 24  
M. Sigwald  
Register of Deeds.  
By \_\_\_\_\_ Deputy.

This plat document is an UNOFFICIAL copy of a Subdivision Plat or Registered Land Survey and is made available for information purposes only.  
To obtain an official copy please contact the Ramsey County Recorder's Office.

270319

24