


# Rearrangement in STRICKLER PLACE

This plat document is an UNOFFICIAL copy of a Subdivision Plat or Registered Land Survey and is made available for information purposes only.  
To obtain an official copy please contact the Ramsey County Recorder's Office.

I hereby certify to having surveyed the property as described on this plat as Rearrangement in Strickler Place, and have placed iron at the corners as shown and the same is correct.  
There is no low used ground nor any traveled road or easement on or across the same, except as shown.  
*Jens Pedersen*  
Surveyor.

*Jens Pedersen* Surveyor

o indicates iron  
Scale 40 Feet per inch

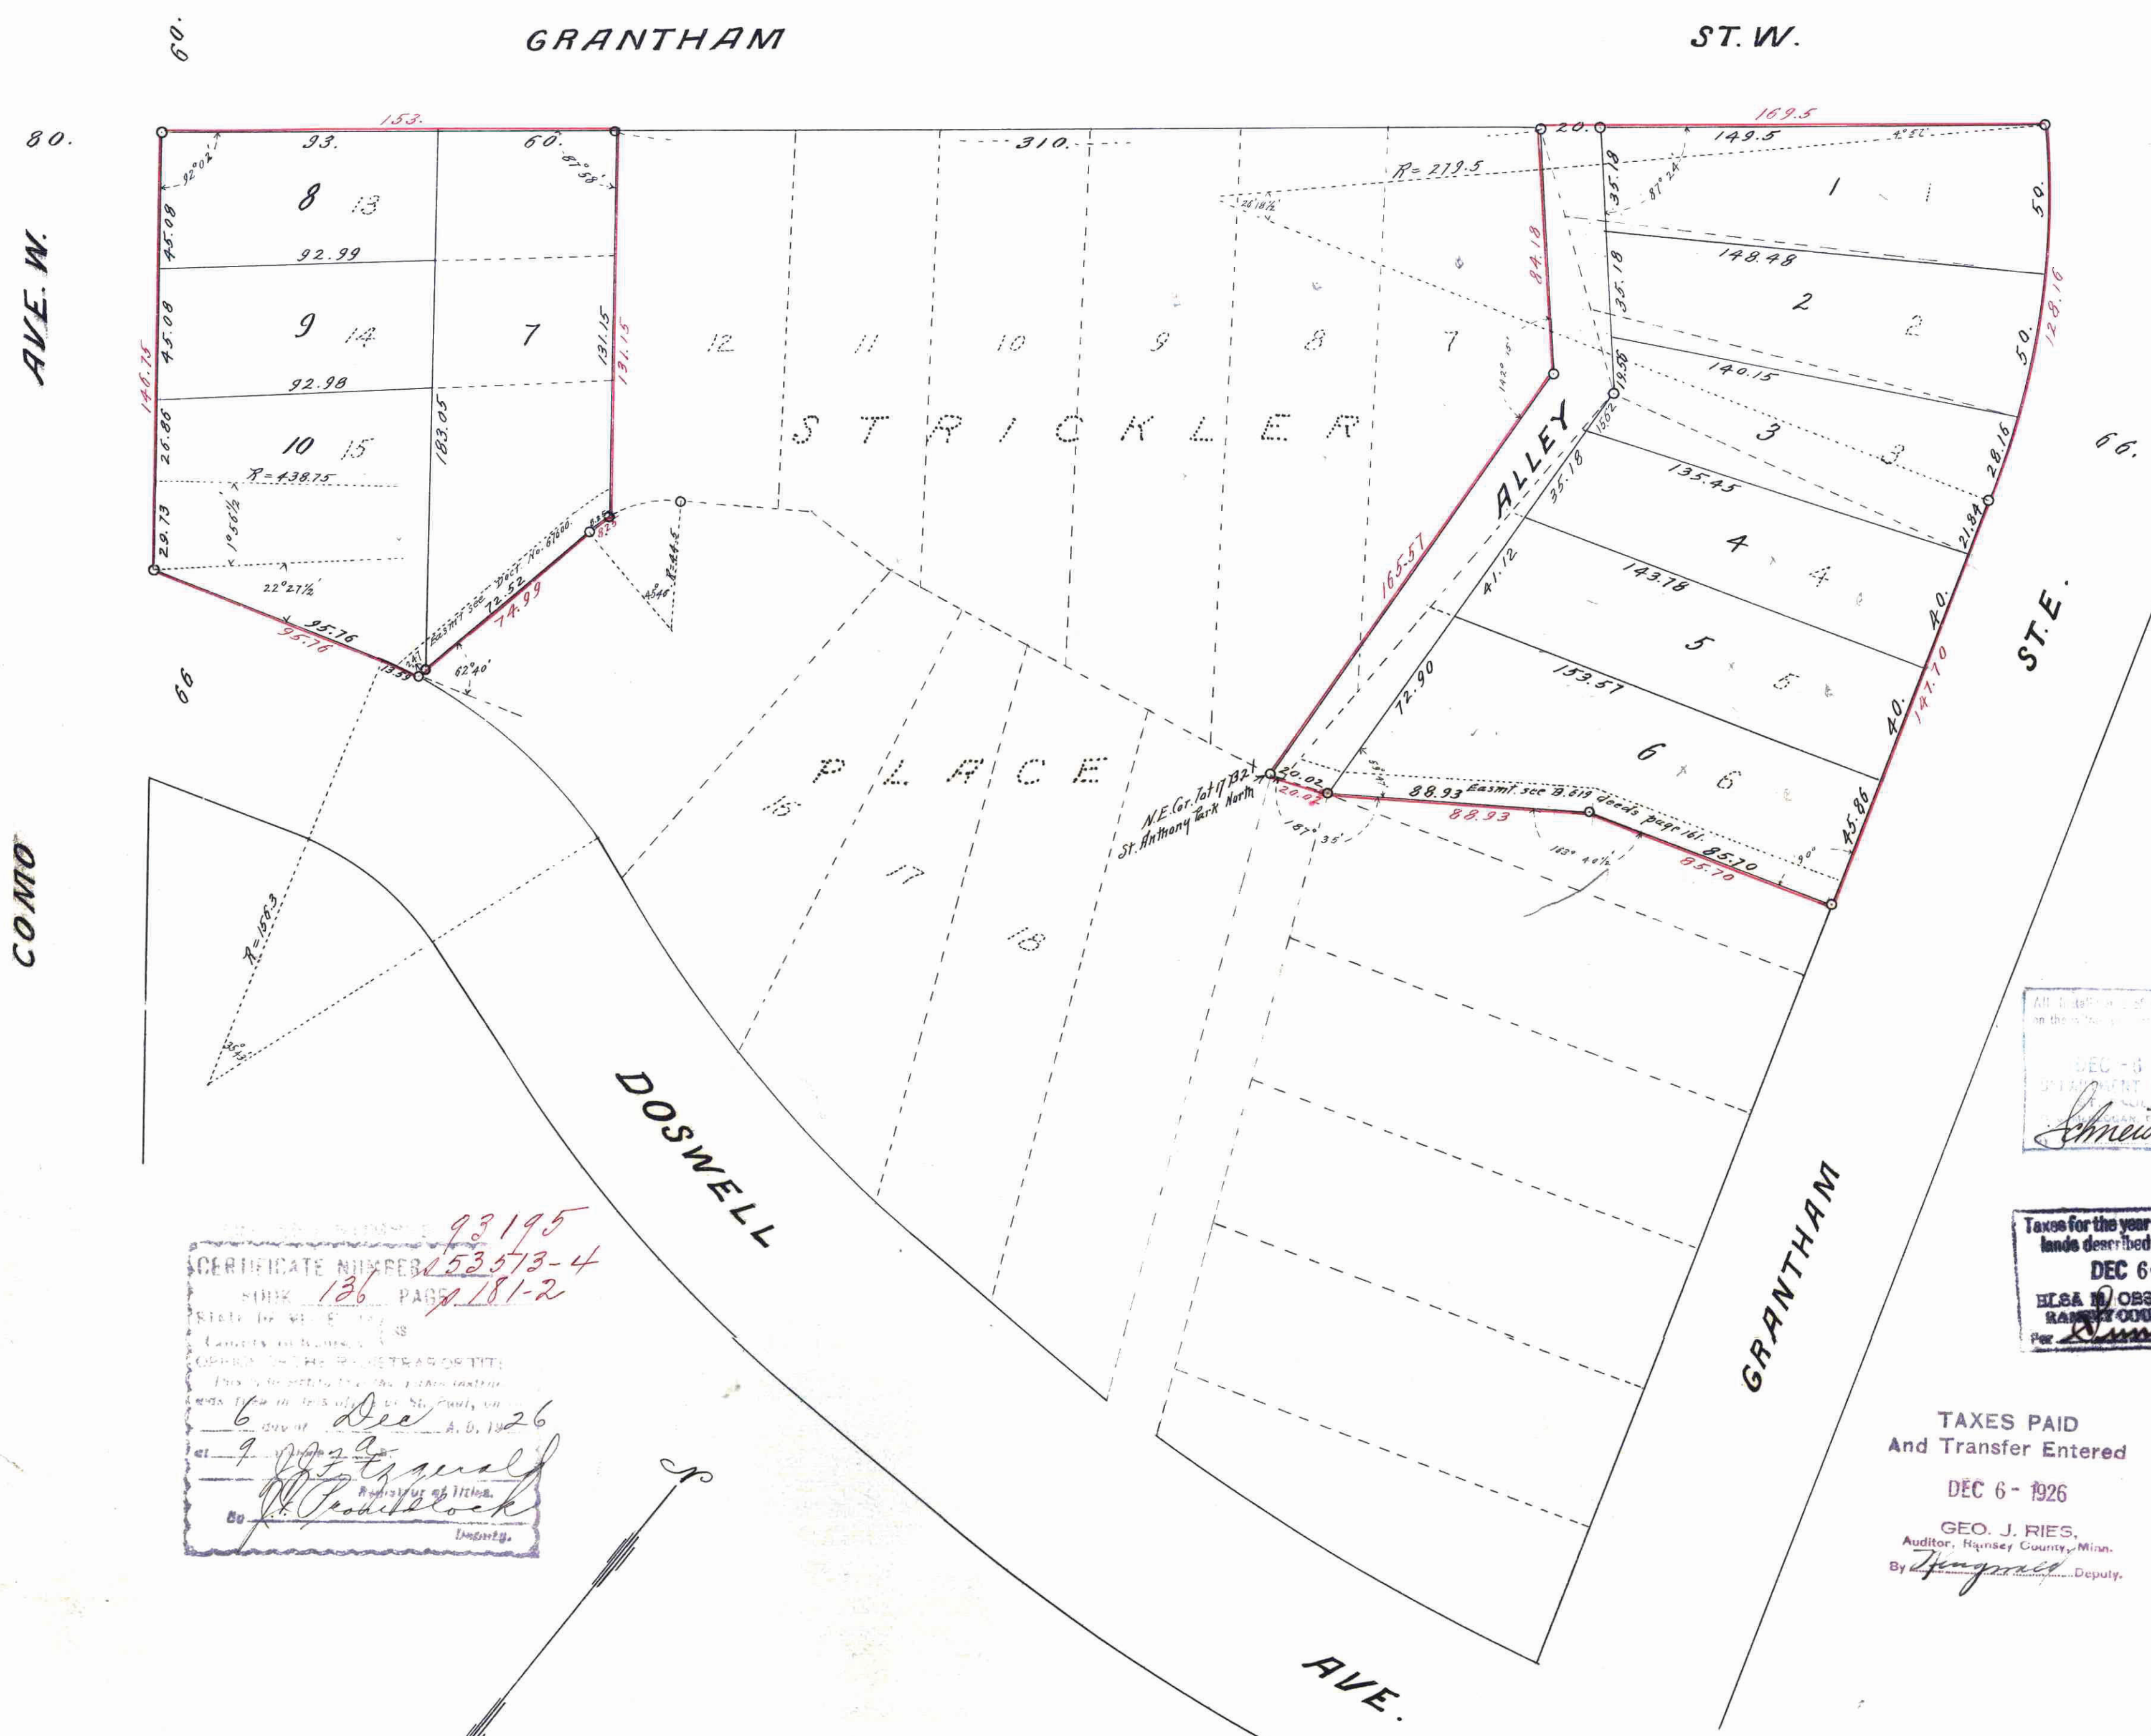

State of Minnesota } On this 29<sup>th</sup> day of November A.D. 1926  
County of Ramsey } before me personally appeared Jens Pedersen  
to me well known and acknowledged that he executed the  
foregoing certificate as his own free act and deed.  
*Carl W. Mitchell*  
Notary Public, Ramsey Co. Minn.  
My Commission expires July 12, 1933

This is to certify that, Baker Land & Title Company, a corporation organized and existing under the laws of the State of Wisconsin, proprietor of lots one (1) two (2) three (3) four (4) five (5) six (6) thirteen (13) fourteen (14) and fifteen (15) in Strickler Place; also all that part of lots seven (7) and eight (8) Strickler Place, lying Easterly and South-easterly of a line described as follows to wit: (commencing at the Northeastly corner of said lot seven (7) thence running southerly at an angle of eighty seven degrees (87) twenty four minutes (24) from Northerly line of lot seven (7) produced Northeastly eighty four and 1/100 feet (84.18 ft) to a point, an iron monument, thence running southeasterly at an angle of one hundred forty-two degrees (142) fifteen minutes (15) from the above line, a distance of one hundred sixty five feet and 7/100 feet (165.57 ft) to a point, an iron monument on the southerly line of said lot eight (8) which said point is the northeastly corner of lot seven (7) block twenty-one (21) St. Anthony Park North as the same appears upon the recorded plat of said Strickler Place in the office of the Registrar of Titles of Ramsey County Minnesota, has caused the same to be platted and hereafter known as, Rearrangement in Strickler Place, as shown on this plat and hereby dedicates to the public for public use forever, all the streets, avenues and alleys as hereon indicated.

In witness whereof said corporation has executed this instrument by its duly authorized Officer's and has caused its corporate seal to be affixed this 29<sup>th</sup> day of November A.D. 1926  
In presence of  
*J. A. M. McIntyre*  
Baker Land & Title Company  
By *Edward Patterson* Vice President  
and *Harry D. Baker* Secy-Treasurer.

State of Minnesota } On this 1<sup>st</sup> day of December A.D. 1926 before  
County of Ramsey } me appeared, Edward Patterson and Harry D. Baker  
to me personally known, who being by me duly sworn did say that they  
are the Vice President and Secy-Treasurer respectively of Baker Land  
& Title Company and that the seal affixed to the foregoing instrument is the  
corporate seal of said corporation and that said instrument was  
signed and sealed in behalf of said corporation by authority of  
its duly authorized Board of Directors and said Edward Patterson  
and Harry D. Baker acknowledged said instrument to be the free  
act and deed of said corporation.  
*Carl W. Mitchell*  
Notary Public, Ramsey Co. Minn.  
My Commission expires July 12, 1933

REC-6  
STATE OF MINNESOTA  
DEPARTMENT OF FINANCE  
RECEIVED  
*Schneider*

Taxes for the year of 1926 on the  
lands described within PAID  
DEC 6 - 1926  
REG. & CBST. Treasurer  
RAMSEY COUNTY, MINN.  
By *Handberg*

TAXES PAID  
And Transfer Entered  
DEC 6 - 1926  
GEO. J. RIES,  
Auditor, Ramsey County, Minn.  
By *Handberg* Deputy.

Accepted and approved this 1<sup>st</sup> day of December A.D. 1926  
*George Handberg*  
*Ed. Handberg*  
*John Handberg*  
Plat  
Commissioner's  
Commissioner of Public Works.  
Accepted by the Council  
Approved  
*D. M. Birdsall*  
City Clerk

93195

CERTIFICATE NUMBER  
93195  
SUBS. 136 PAR. 181-2  
6 Dec 26  
*Carl W. Mitchell*  
Notary Public