


ST. BERNARD'S VILLAS

ST. PAUL MINN.

Scale 50 feet per inch

John B. Irvine Surveyor.

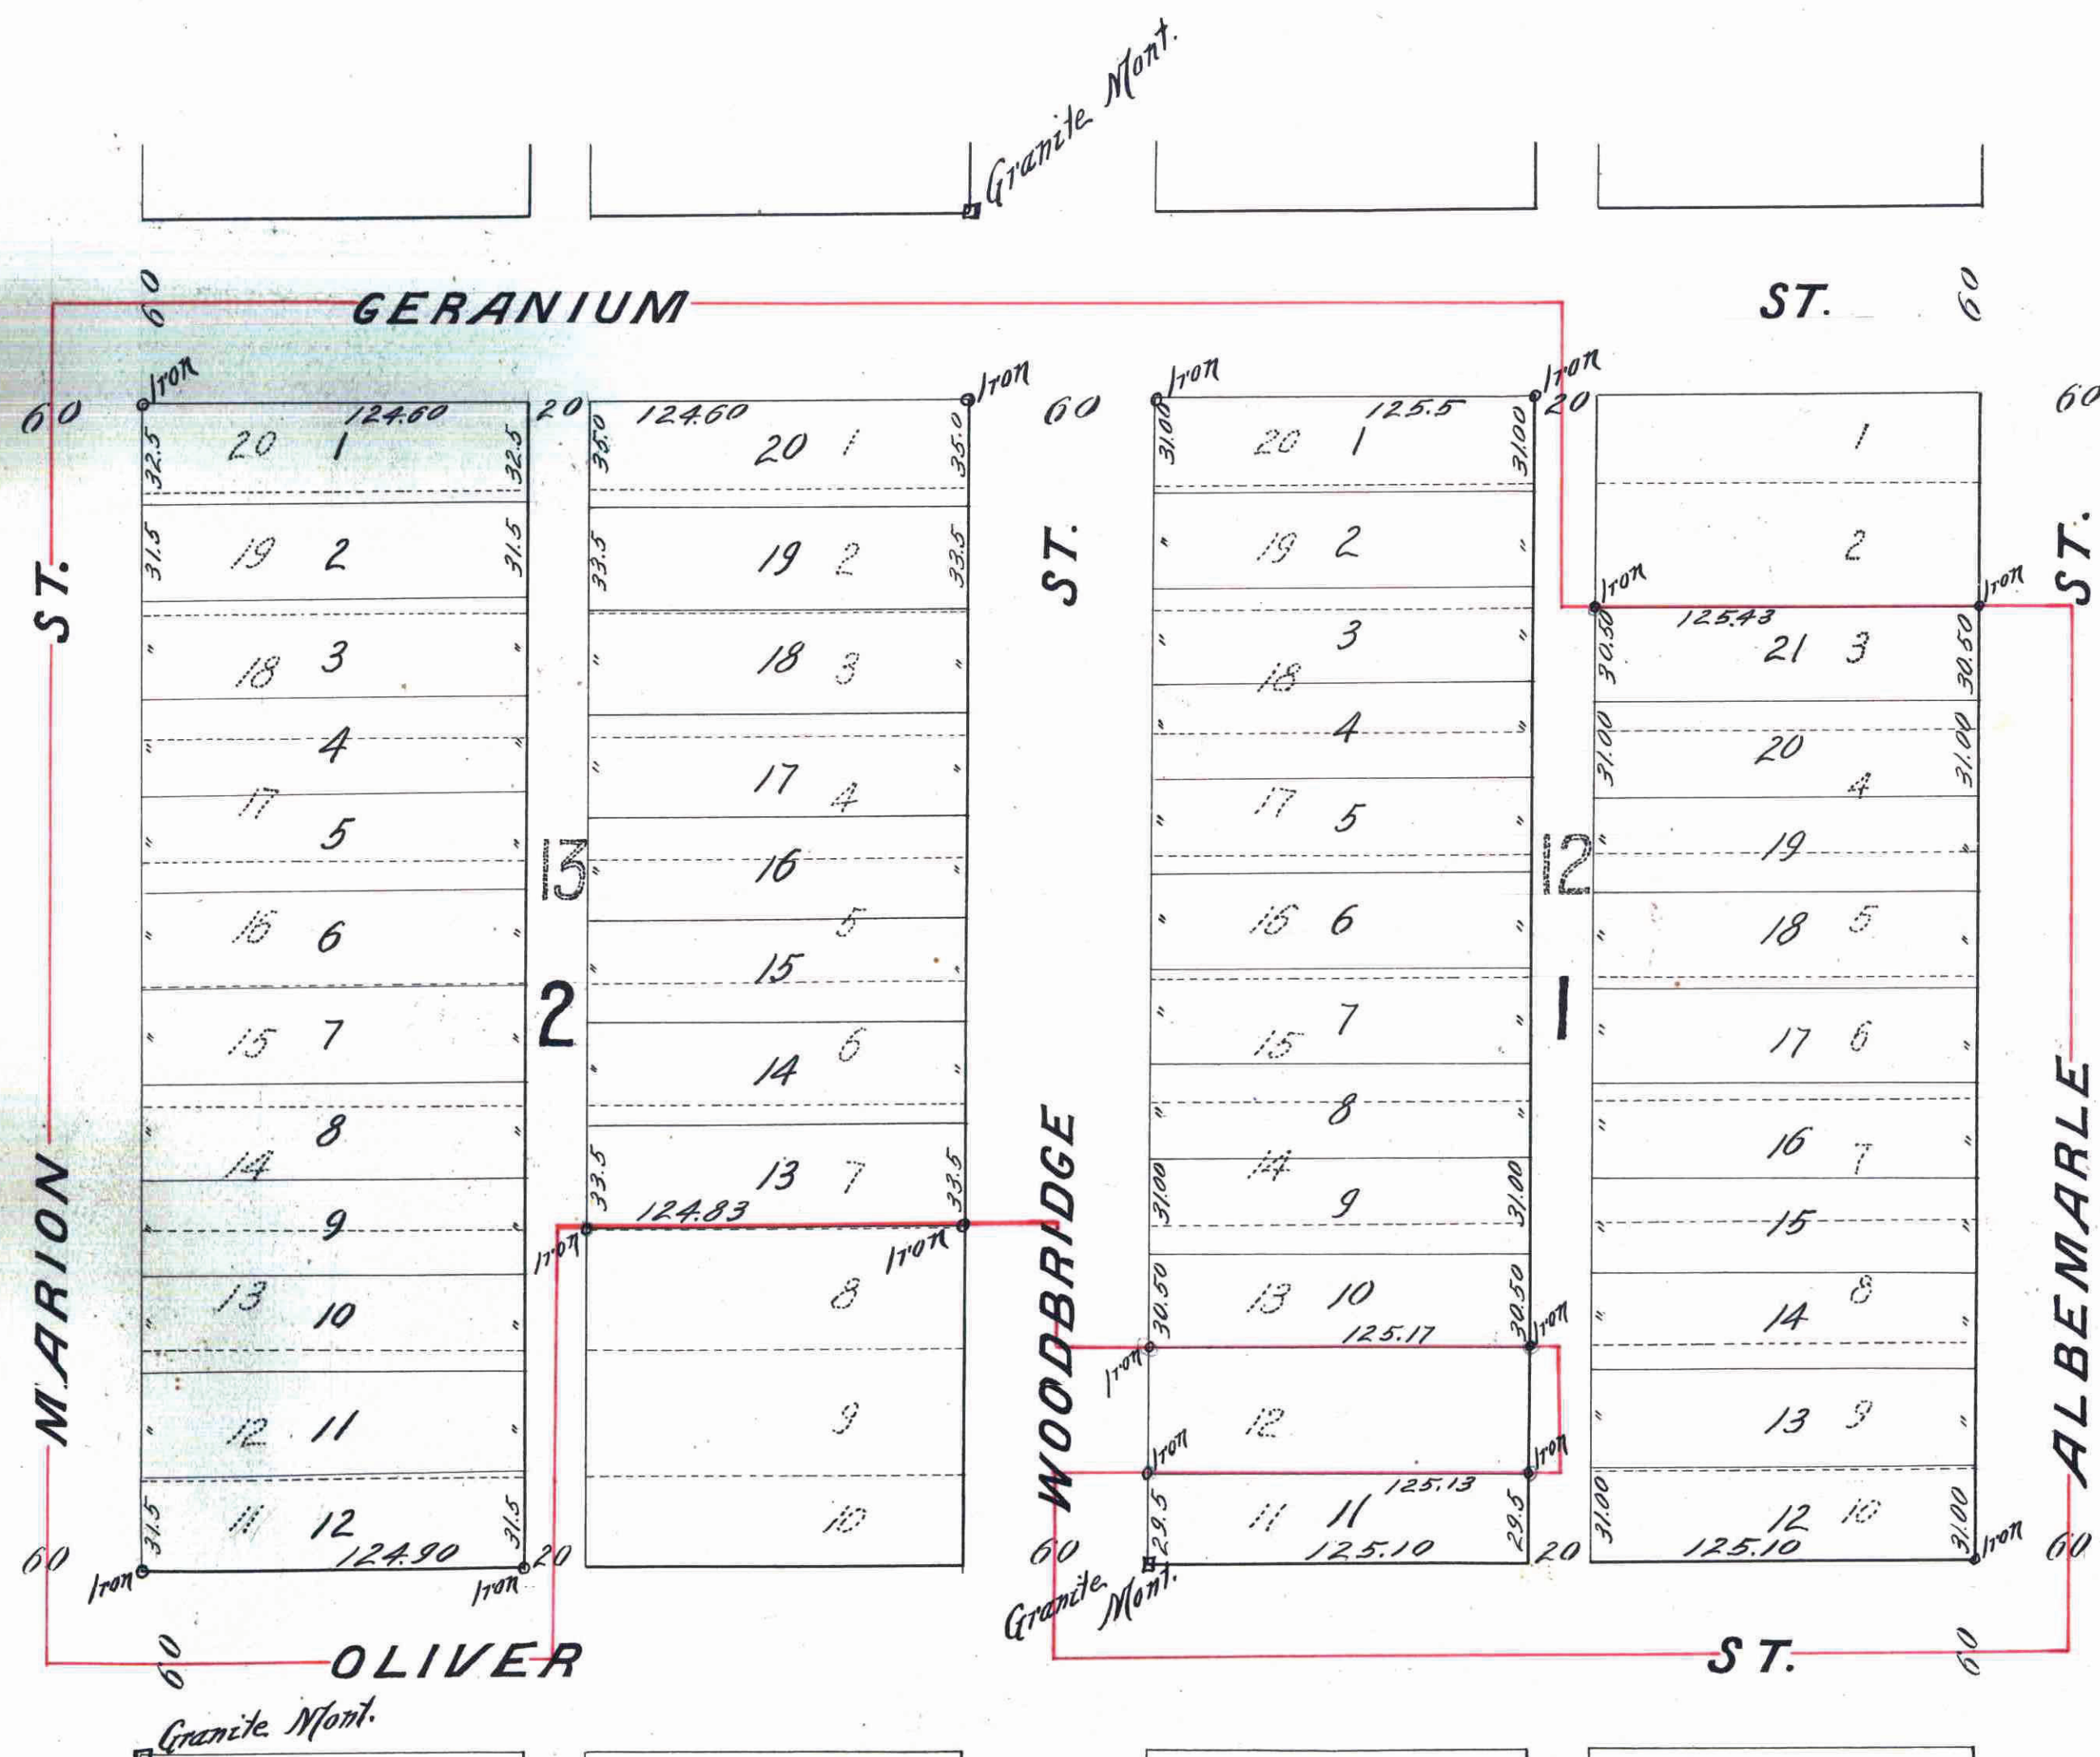

St. Paul Minn. June 28th 1902
I hereby certify to having surveyed and platted the property as described on this map as "ST. BERNARD'S VILLAS ST. PAUL MINN." and have placed monuments at the corners as hereon indicated and the same is correct.
John B. Irvine
County Surveyor.

State of Minnesota On this 30 day of June A.D. 1902 before me the County of Ramsey the undersigned personally appeared JOHN B. IRVINE to me well known and acknowledged that he executed the foregoing certificate as his own free act and deed.
J. B. Irvine
Notary Public.

This is to certify that we "GEORGE MICHEL & MARY his wife and FRIEDRICH MICHEL & CAROLINE" his wife are the sole owners of Blocks 12 & 13 Auerbach and Ham's ADD. to St. Paul, excepting lots 1, 2 & 12 of said Block 12 and excepting lots 8, 9 & 10 of said Block 13, and have caused the same to be surveyed and platted and hereafter known as "St. Bernard's Villas," as shown by this plat and hereby dedicate to the public and for the public use forever all the streets, avenues and alleys as hereon indicated.

Witness our hands and seals this 1st day of July A.D. 1902
In presence of

J. H. Glaser }
George Michel
Mary Michel
Friedrich Michel
Caroline Michel

State of Minnesota On this 1st day of July A.D. 1902 before me the undersigned personally appeared George Michel & Mary his wife and FRIEDRICH MICHEL and Caroline his wife to me well known and they acknowledged that they executed the foregoing certificate as their own free act and deed.
John B. Irvine
Notary Public.

Accepted and approved this 1st day of July A.D. 1902

J. H. Hoffman }
L. W. Rundlett }
City Commissioners
City Engineer

Accepted by the Common Council of the City of St. Paul on the 3rd day of July A.D. 1902.
W. H. Krumm
City Clerk.

Office of the Register of Deeds
This is to verify that the within instrument was filed for record in this office at St. Paul, on the 11th day of July A. D. 1902; at 2:25 o'clock P.M. and that the same was duly recorded in Book 18 of Town Plat page 29
M. H. Fitzgerald
Register of Deeds.
Deputy.

This plat document is an UNOFFICIAL copy of a Subdivision Plat or Registered Land Survey and is made available for information purposes only.
To obtain an official copy please contact the Ramsey County Recorder's Office.

CITY TREASURER'S OFFICE,
ST. PAUL, MINN.
JUL 11 1902
Accounting Paid
OTTO BREMER, City Treas.
Per Bass

TAXES PAID
AND TRANSFER ENTERED,
JUL 11 1902
W. R. JOHNSON,
County Auditor

Taxes for the year 1901 on the lands described within, paid
JUL 11 1902
ST. PAUL, MINN.
P. J. MEIZBORN, County Treas.
J. Beaumont
Deputy