

KITTSORDALE

Being Auditor's Subdivision No. 27

ST. PAUL MINN.


John B. Irvine Surveyor

Scale 200 feet per inch

This plat document is an UNOFFICIAL copy of a Subdivision Plat or Registered Land Survey and is made available for information purposes only.

RAMSEY COUNTY

To obtain an official copy please contact the Ramsey County Recorder's Office.

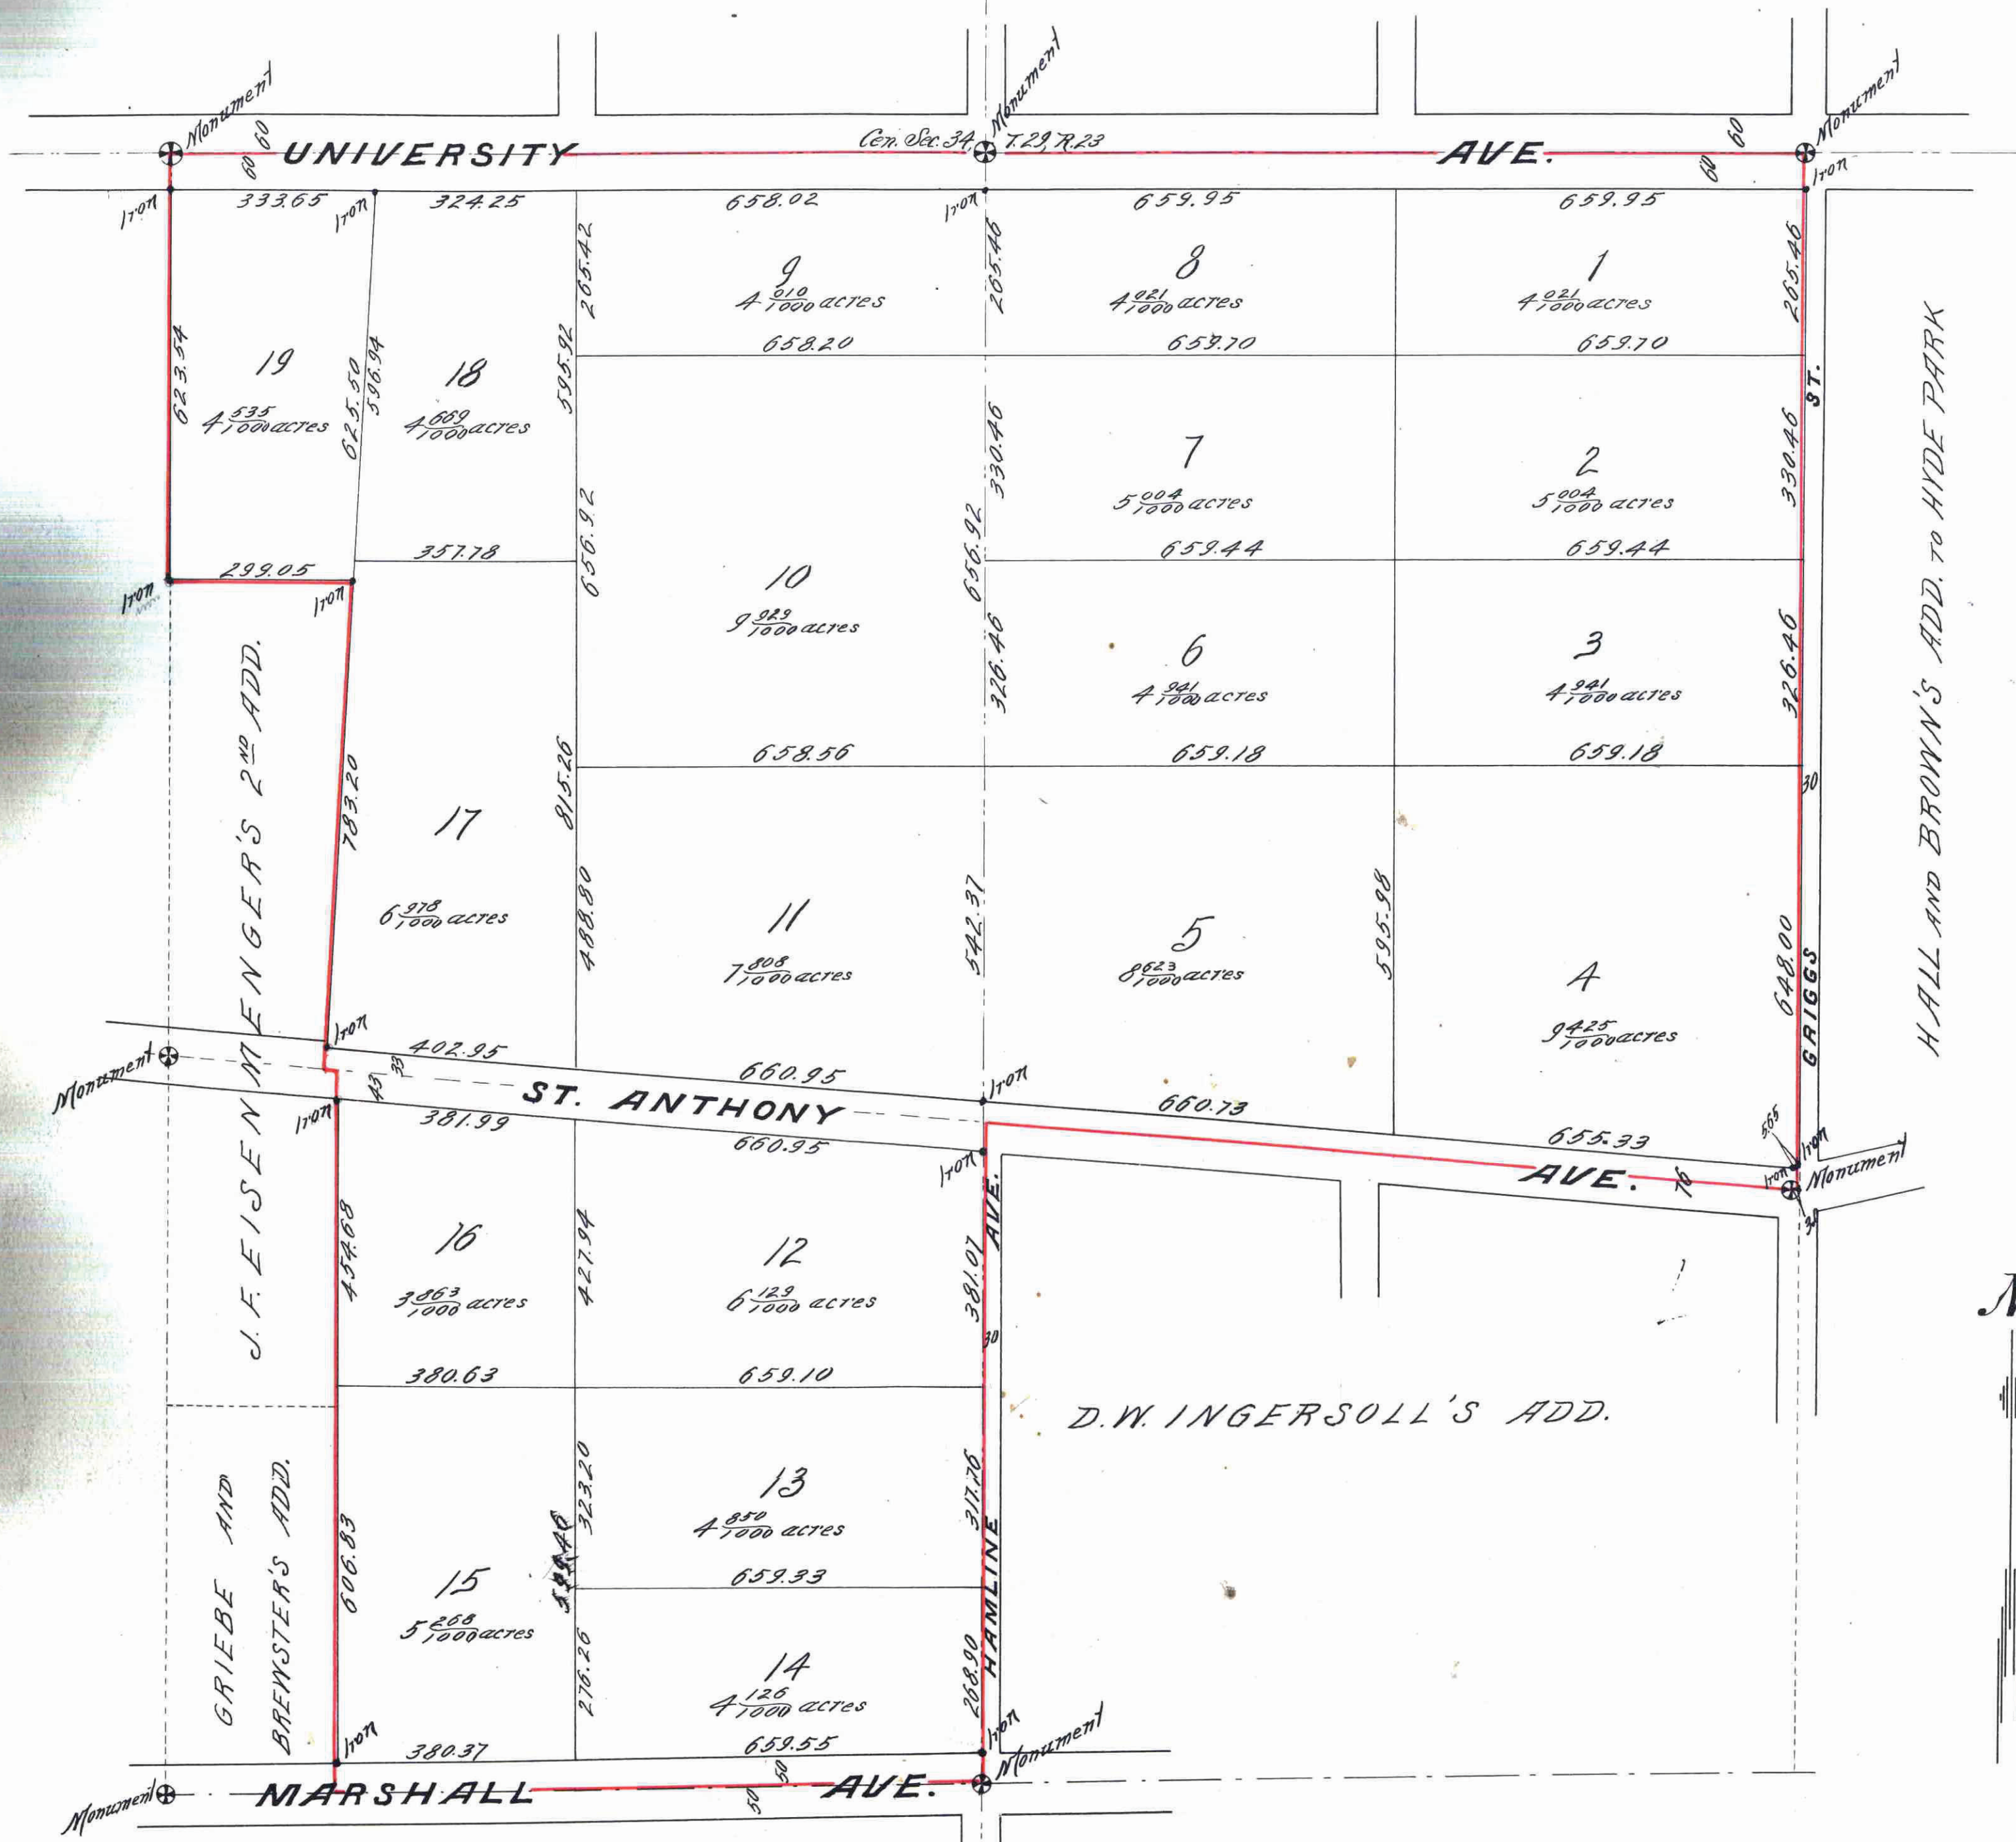

I hereby certify to having surveyed St. Paul Minn. June 23rd 1902 and plotted the property described on this map as "KITTSORDALE, BEING AUDITOR'S SUBDIVISION No. 27, ST. PAUL, MINN." and have placed monuments at the corners as hereon indicated and the same is correct.

John B. Irvine
County Surveyor Ramsey Co. Minn.

State of Minnesota } ss. On this 23rd day of June A. D. 1902 before me, County of Ramsey } the undersigned personally appeared JOHN B. IRVINE, to me well known and acknowledged that he executed the foregoing certificate as his own free act and deed.

Notary Public Ramsey Co. Minn.

State of Minnesota } ss. I, W. R. JOHNSON, County Auditor of the County of Ramsey, State of Minnesota, do hereby certify that in compliance with and according to the provisions of section 1620, General Statutes of 1894, I have caused, The East 1/2 of the S. 1/4 of Sec. 34, T. 29, R. 23, excepting J. F. Eisenmenger's 2nd Add and Griebel & Brewster's Add. also that part of the West 1/2 of the S. 1/4 of said Sec. 34 which lies North of the original center zone of St. Anthony Ave. to be surveyed and plotted and hereafter known as "KITTSORDALE, BEING AUDITOR'S SUBDIVISION No. 27, ST. PAUL MINN." as shown on this plat.

Witness my hand and seal this 23rd day of June A. D. 1902

In presence of
W. Johnson
County Auditor

State of Minnesota } ss. On this 23rd day of June A. D. 1902 before me the undersigned personally appeared W. R. JOHNSON, to me well known and acknowledged that he executed the foregoing certificate as his own free act and deed.

Notary Public Ramsey Co. Minn.

Accepted and approved this 1st day of July A. D. 1902

W. R. Johnson } Plat Commissioners
M. Johnson }
City Engineers
K. W. Johnson } City Clerk

Accepted by the Common Council of the City of St. Paul on the 3rd day of July A. D. 1902

CITY TREASURER'S OFFICE,
ST. PAUL, MINN.
JUL 8 1902
Assessments & Taxes
OTTO BREMER, City Treas.

Taxes for the year 1901 on the lands described within, paid
JUL 9 1902
ST. PAUL, MINN.
P. W. JOHNSON, City Treas.

TAXES PAID
AND TRANSFER ENTERED,
JUL 9 1902
W. R. JOHNSON,
County Auditor.

STATE OF MINNESOTA,
County of Ramsey, } ss.
Office of the Register of Deeds
This is to certify that the within instrument was filed for record in this office at St. Paul, on the 11th day of July A. D. 1902, at 9²⁵ o'clock A. M., and that the same was duly recorded in Book 18 of Town Plats, page 28.

M. J. St. Paul
Register of Deeds.