
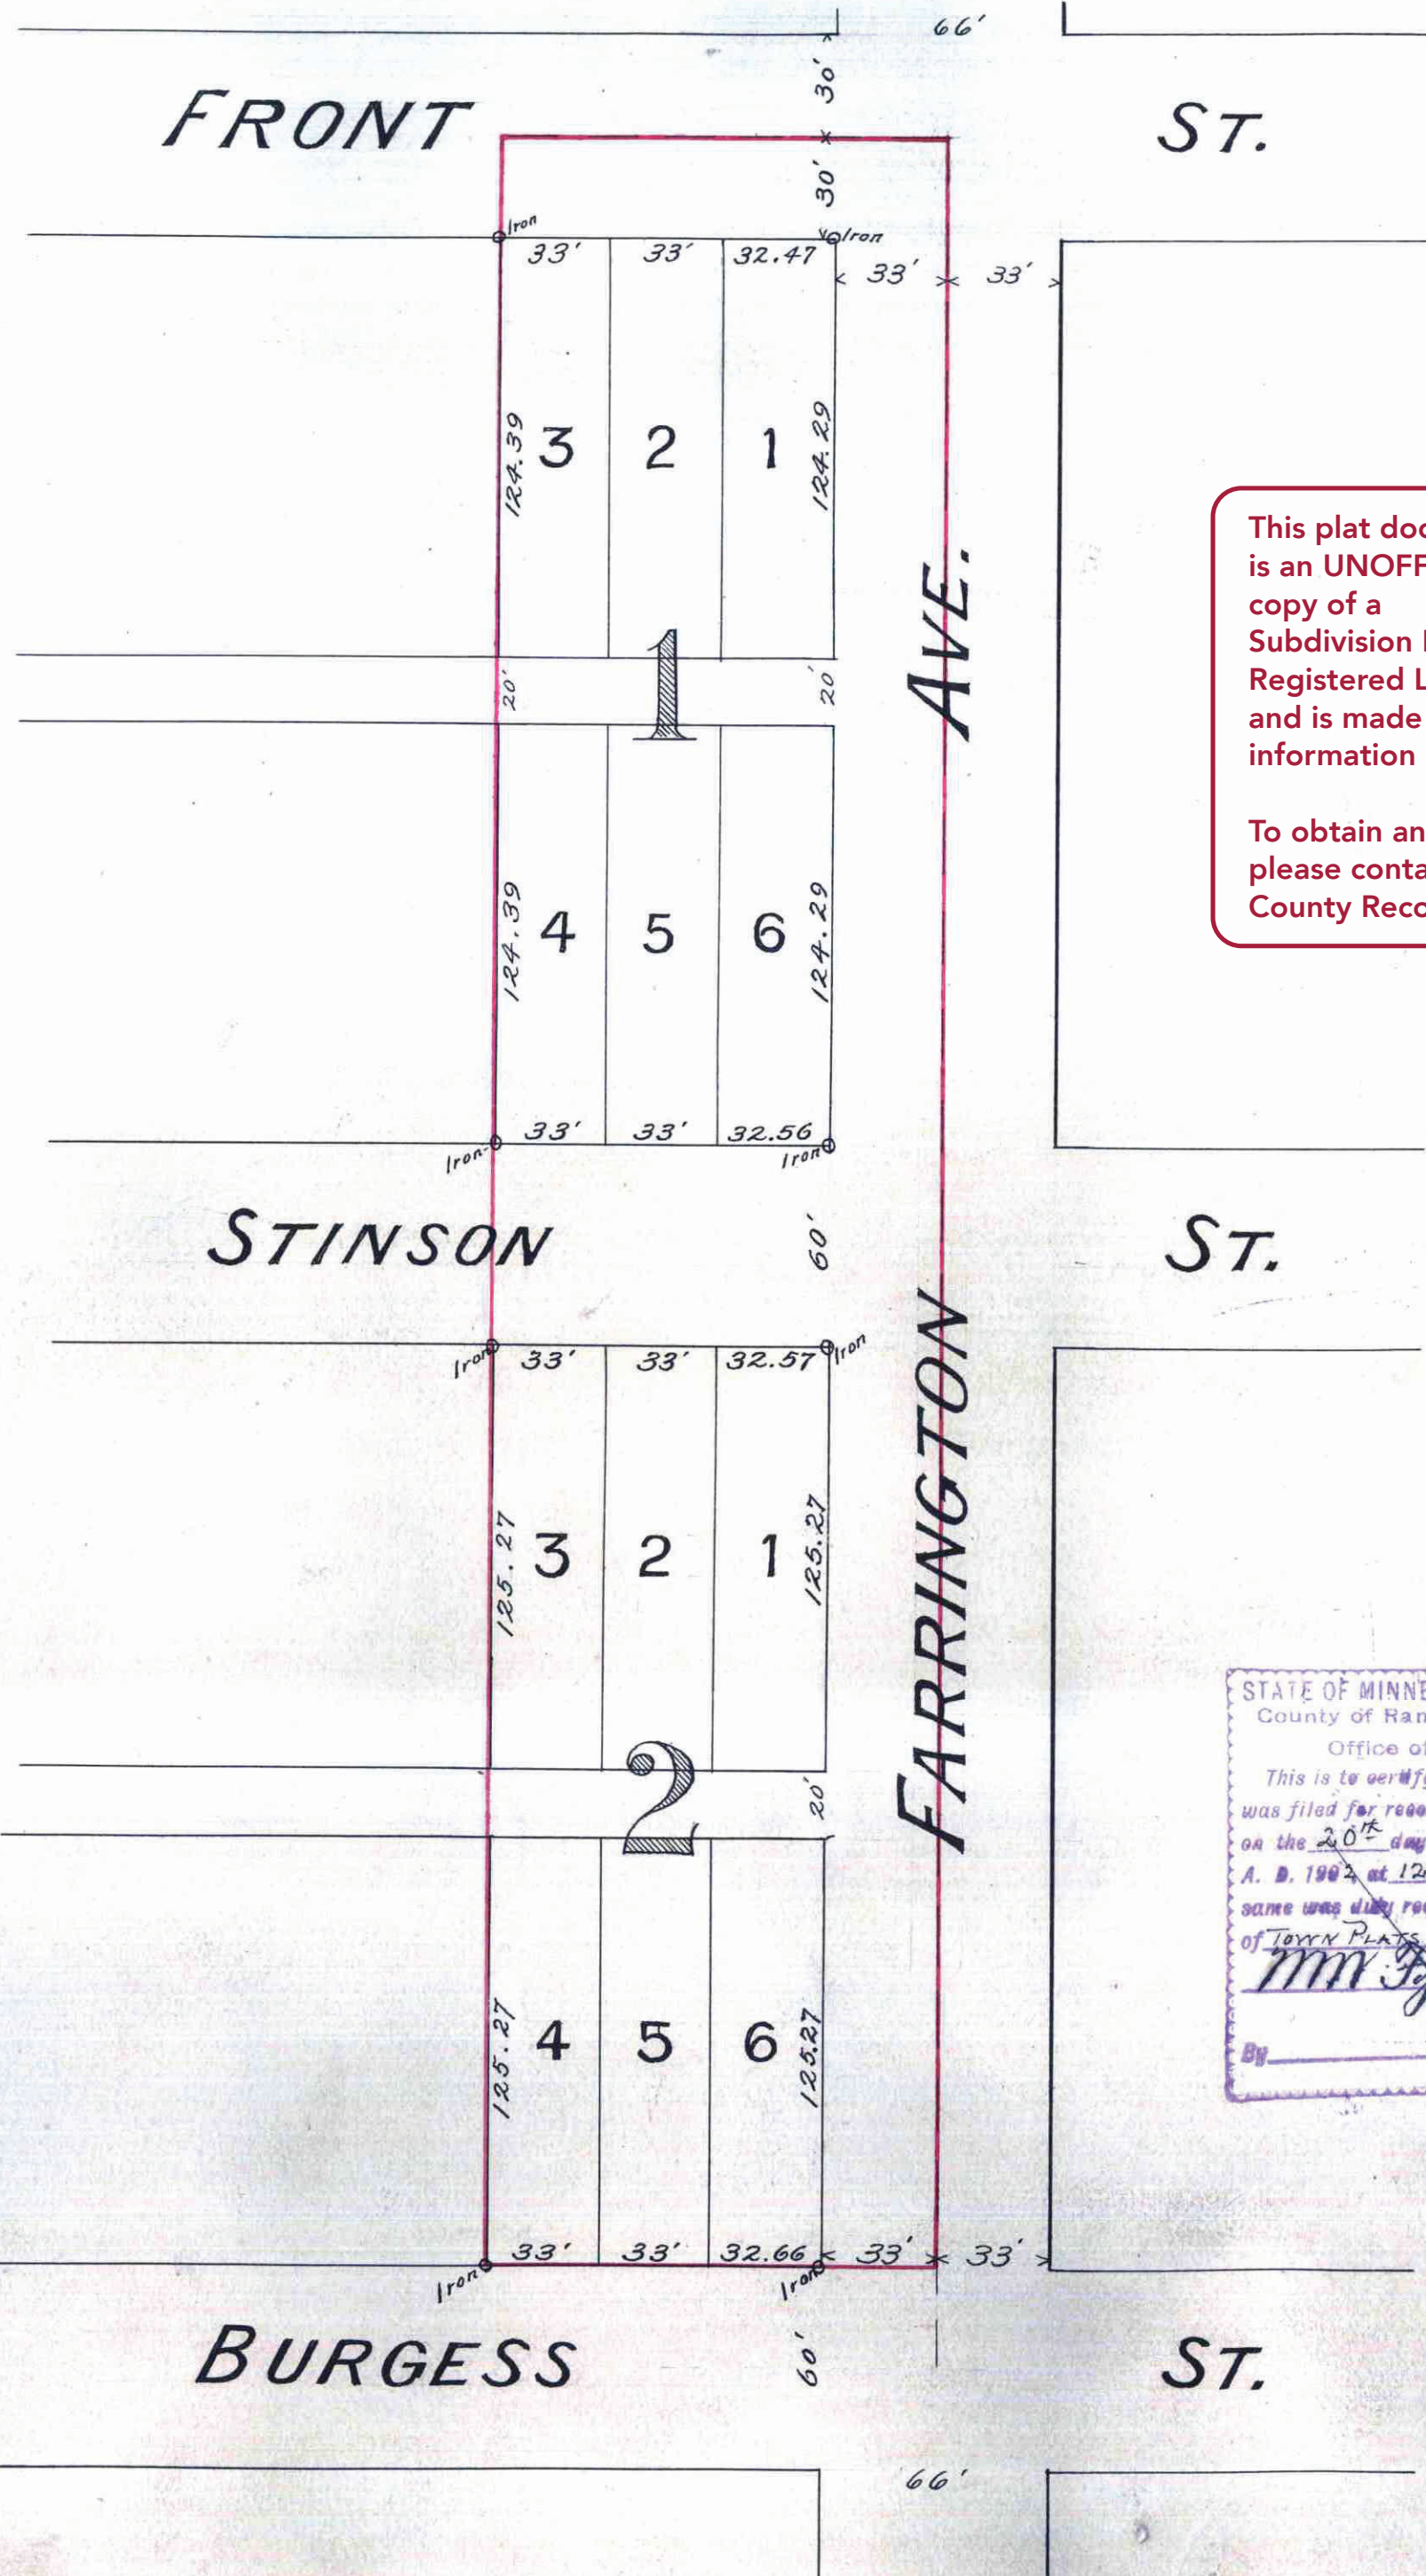


COURTLAND

AN ADDITION TO ST. PAUL, MINN.

SCALE 50 FT. PER INCH.

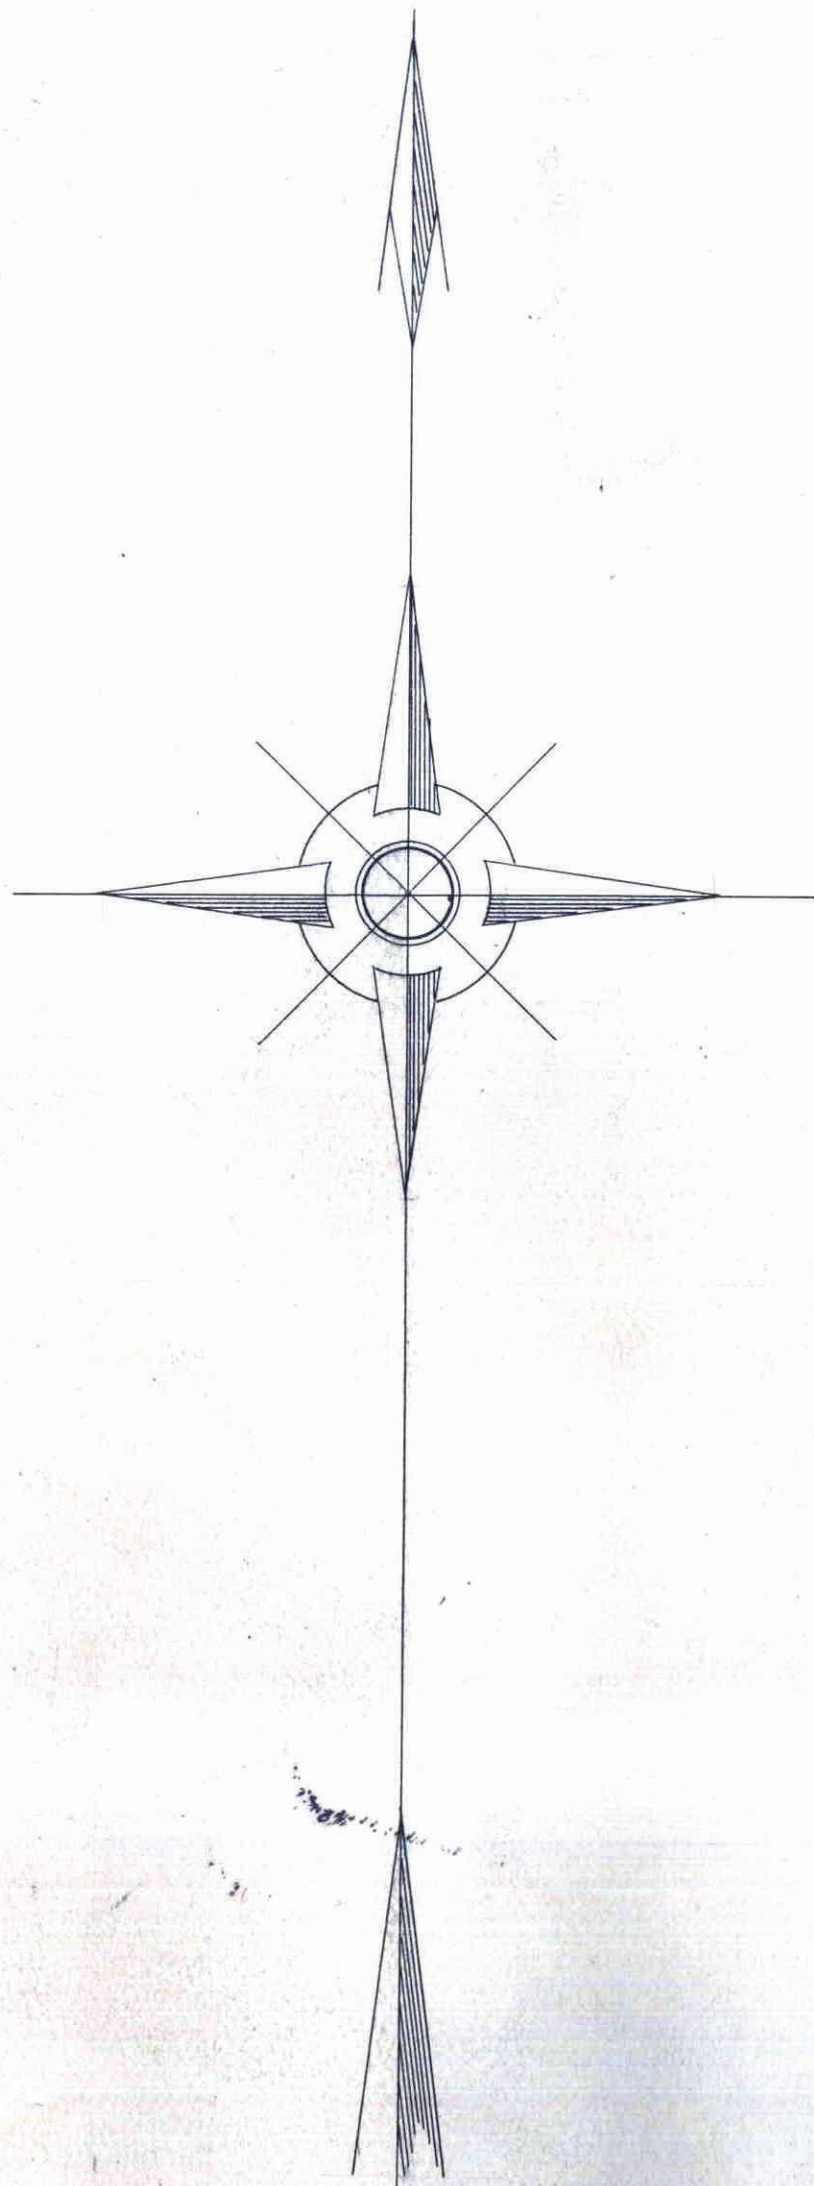

This plat document is an UNOFFICIAL copy of a Subdivision Plat or Registered Land Survey and is made available for information purposes only.

To obtain an official copy please contact the Ramsey County Recorder's Office.

St. Paul, Minn. June 30th 1902.
 I hereby certify to having surveyed and platted the property as described on this map as COURTLAND, an ADDITION TO ST. PAUL, MINN. and have placed iron monuments at the corners of each and every block as shown on this map, and the same is correct.
Jens Pedersen
 SURVEYOR.

STATE OF MINNESOTA, } S.S. On this 30th day of June A.D. 1902.
 COUNTY OF RAMSEY, }
 personally came before me, the undersigned, JENS PEDERSON, to me well known, and acknowledged that he executed the foregoing certificate as his own free act and deed.
Herbert S. Moore
 Notary Public,
 Ramsey Co. Minn.

This is to certify that ADONIRAM CLARK and MARY R. CLARK, his wife, proprietors of LOT TEN, (10) of WILKIN and HEYWARD'S OUT-LOTS, have caused the same to be surveyed and platted, and hereafter known as COURTLAND, an ADDITION TO ST. PAUL, MINN. as shown by this plat, and hereby dedicate to the public, and for the public use forever, all the streets and alleys, as herein indicated.
 Witness our hands and seals this Fifth day of July A.D. 1902.
 In presence of
Mary Gallagher
Wm. Woodhull
Adoniram Clark
Mary R. Clark

STATE OF NEW YORK } S.S. On this Fifth day of July A.D. 1902.
 County of New York }
 personally came before me, the undersigned, Adoniram Clark & Mary R. Clark his wife to me well known, and they acknowledged that they executed the foregoing certificate as their own free act and deed.
Wm. Woodhull
 NOTARY PUBLIC, (No 146)
 New York County, New York.

Accepted and approved this 25th day of July A.D. 1902.

W.A. Smith
W. Hoffman } Plat Commissioners.

L. A. Smedley CITY ENGINEER.

Accepted by the Common Council of the City of St. Paul, Minn. on the 7th day of August, A.D. 1902.
Mat. Jensen
 CITY CLERK.

STATE OF MINNESOTA, }
 County of Ramsey, }
 Office of the Register of Deeds.
 This is to certify that the within instrument was filed for record in this office at St. Paul, on the 20th day of AUGUST A. D. 1902, at 12 o'clock P. M., and that the same was duly recorded in Book 18 of Town Plat, Pages 38 of the Register of Deeds.
M. J. Fitzgerald
 Register of Deeds.

CITY TREASURER'S OFFICE,
 ST. PAUL, MINN.
 AUG 16 1902
 Assessments for
 OTTO BREMER
 Per *[Signature]*

Taxes for the year 1901 on the lands described within, paid
 AUG 19 1902
 ST. PAUL, MINN.
 P. J. METZDORF, County Treas.
[Signature]

TAXES PAID AND TRANSFER ENTERED,
 AUG 19 1902
 W. R. JOHNSON,
 County Auditor
[Signature]

274300