


AUDITOR'S SUBDIVISION

No. 28

ST. PAUL MINN.

Scale 30 feet per inch

John B. Irvine Surveyor

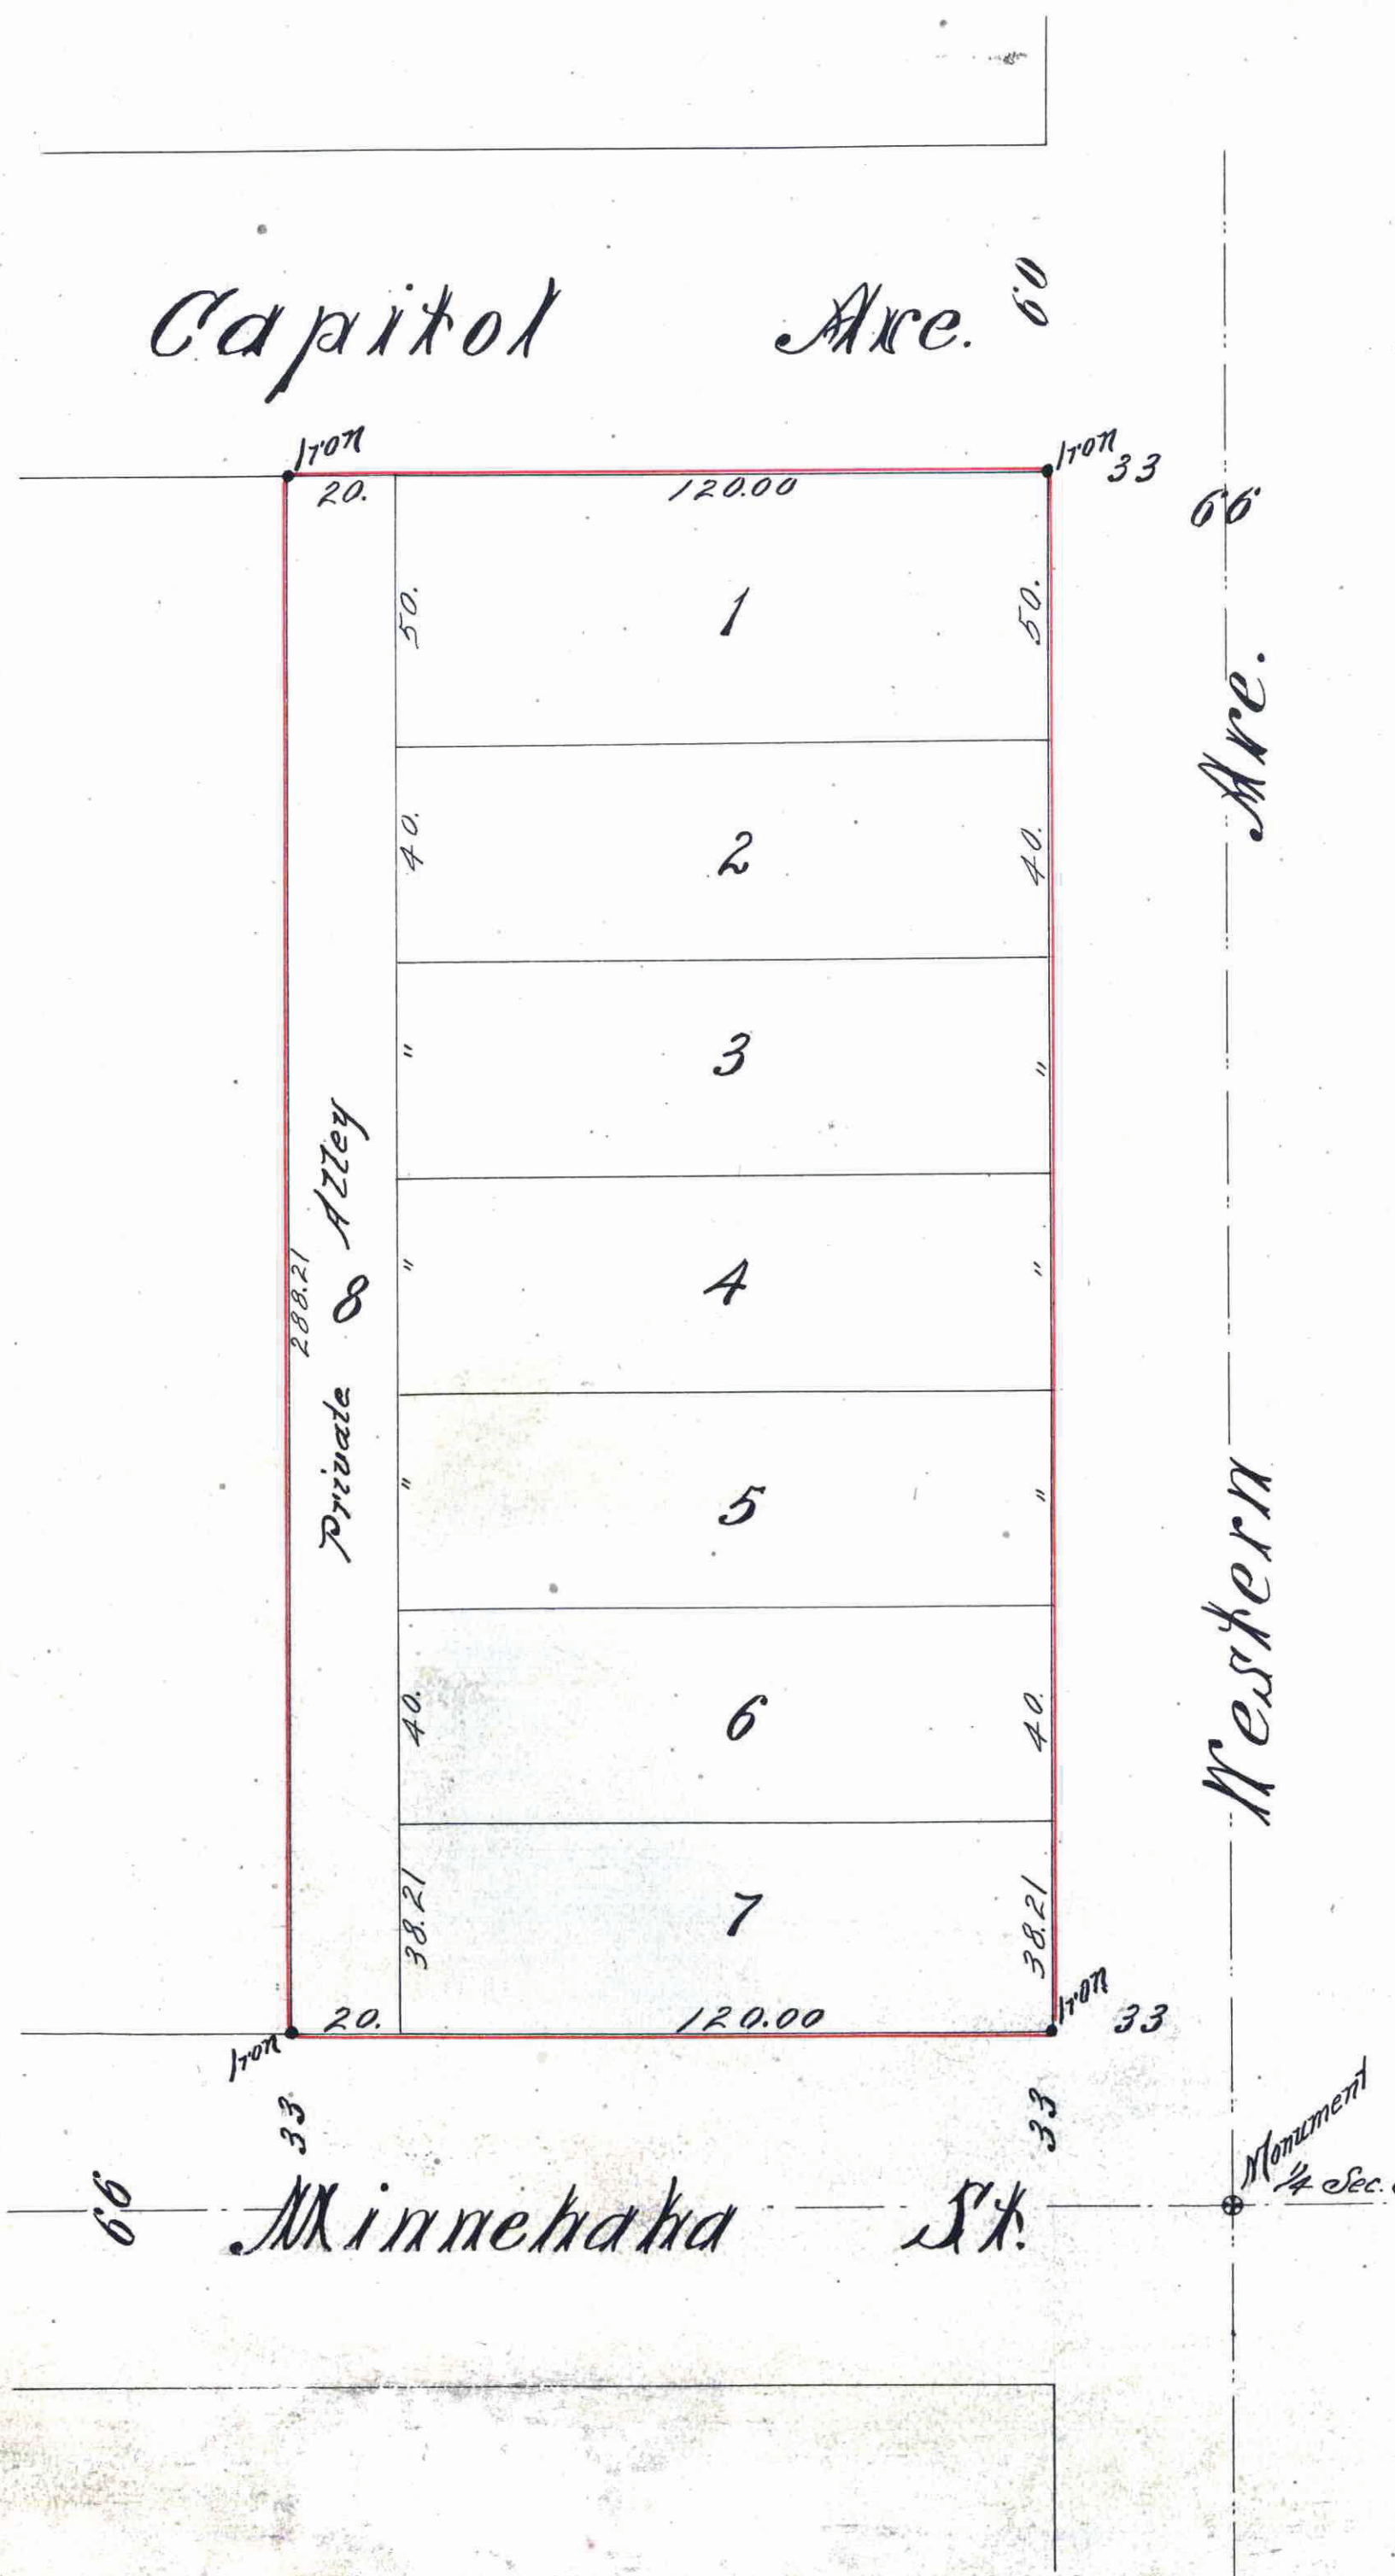

STATE OF MINNESOTA
 COUNTY OF RAMSEY
 OFFICE OF THE REGISTER OF DEEDS
 This is to certify that the within instrument was filed for record in the office of St. Paul, on the 14th day of August, A. D. 1902, at 4:30 P. M., and that the same was duly recorded in Book 33 of Town Plat, page 1111, signed by J. B. Irvine, Register of Deeds.

St. Paul Minn. July 18th 1902
 I hereby certify to having surveyed and platted the property described on this map as Auditor's Subdivision No. 28, St. Paul Minn., and have placed monuments at the corners as herein shown and the same is correct.
 John B. Irvine
 County Surveyor Ramsey County Minn.

State of Minnesota } On this 18th day of July A.D. 1902 before me the
 County of Ramsey } undersigned personally appeared JOHN B. IRVINE, to me
 well known and acknowledged that he executed the foregoing certificate as his own
 free act and deed.
 J. L. Brown
 Notary Public Ramsey County Minn.

State of Minnesota } I, W. R. JOHNSON, County Auditor of the County of Ramsey
 County of Ramsey } State aforesaid do hereby certify that in compliance
 with and according to the provisions of Section 16.26 General Statutes of 1894
 I have caused all the miscellaneous parcels of land contained and embraced in
 the following described tract to wit: Commencing at the intersection of the North
 line of Minnehaha St. and the West line of Western Ave. thence N. along the
 said W. line of Western Ave. 288.21 ft. to the S. line of Capitol Ave. thence W. along
 the said S. line of Capitol Ave. 140 ft. to a point thence S. and parallel to the
 aforesaid W. line of Western Ave. 288.21 ft. to the aforesaid N. line of Minnehaha St.
 thence E. along the said N. line of Minnehaha St. 140 ft. to the place of beg. to be
 surveyed and platted and hereafter known as Auditor's Subdivision No. 28, St.
 Paul Minn., as shown on this plat.

Witness my hand and seal this 19th day of July A.D. 1902
 In presence of
 John H. Blaney }
 C. E. Keller }
 W. R. Johnson
 County Auditor

State of Minnesota } On this 19th day of July A.D. 1902 before me the under-
 County of Ramsey } signed personally appeared W. R. JOHNSON, to me well known
 and acknowledged that he executed the foregoing certificate as his own free act and deed.
 John H. Blaney
 Notary Public Ramsey County Minn.

Accepted and approved this 25th day of July A.D. 1902
 W. A. Somers }
 J. B. Irvine }
 L. W. Henderson }
 Plat. }
 Commissioners }
 City Engineer }
 Accepted by the Common Council of the City of St. Paul on the 7th day of August
 A.D. 1902.
 Matt Jensen
 City Clerk.

CITY TREASURER'S OFFICE,
 ST. PAUL, MINN.
 AUG 14 1902
 Assessments PAID
 OTTO BREMER, City Treas.
 Per [Signature]

This plat document is an UNOFFICIAL copy of a Subdivision Plat or Registered Land Survey and is made available for information purposes only.
 To obtain an official copy please contact the Ramsey County Recorder's Office.

274 102