


RANSOM'S SUBDIVISION A

ST. PAUL, MINN.

SCALE 40 FT. PER INCH.


LAWSON

ST.

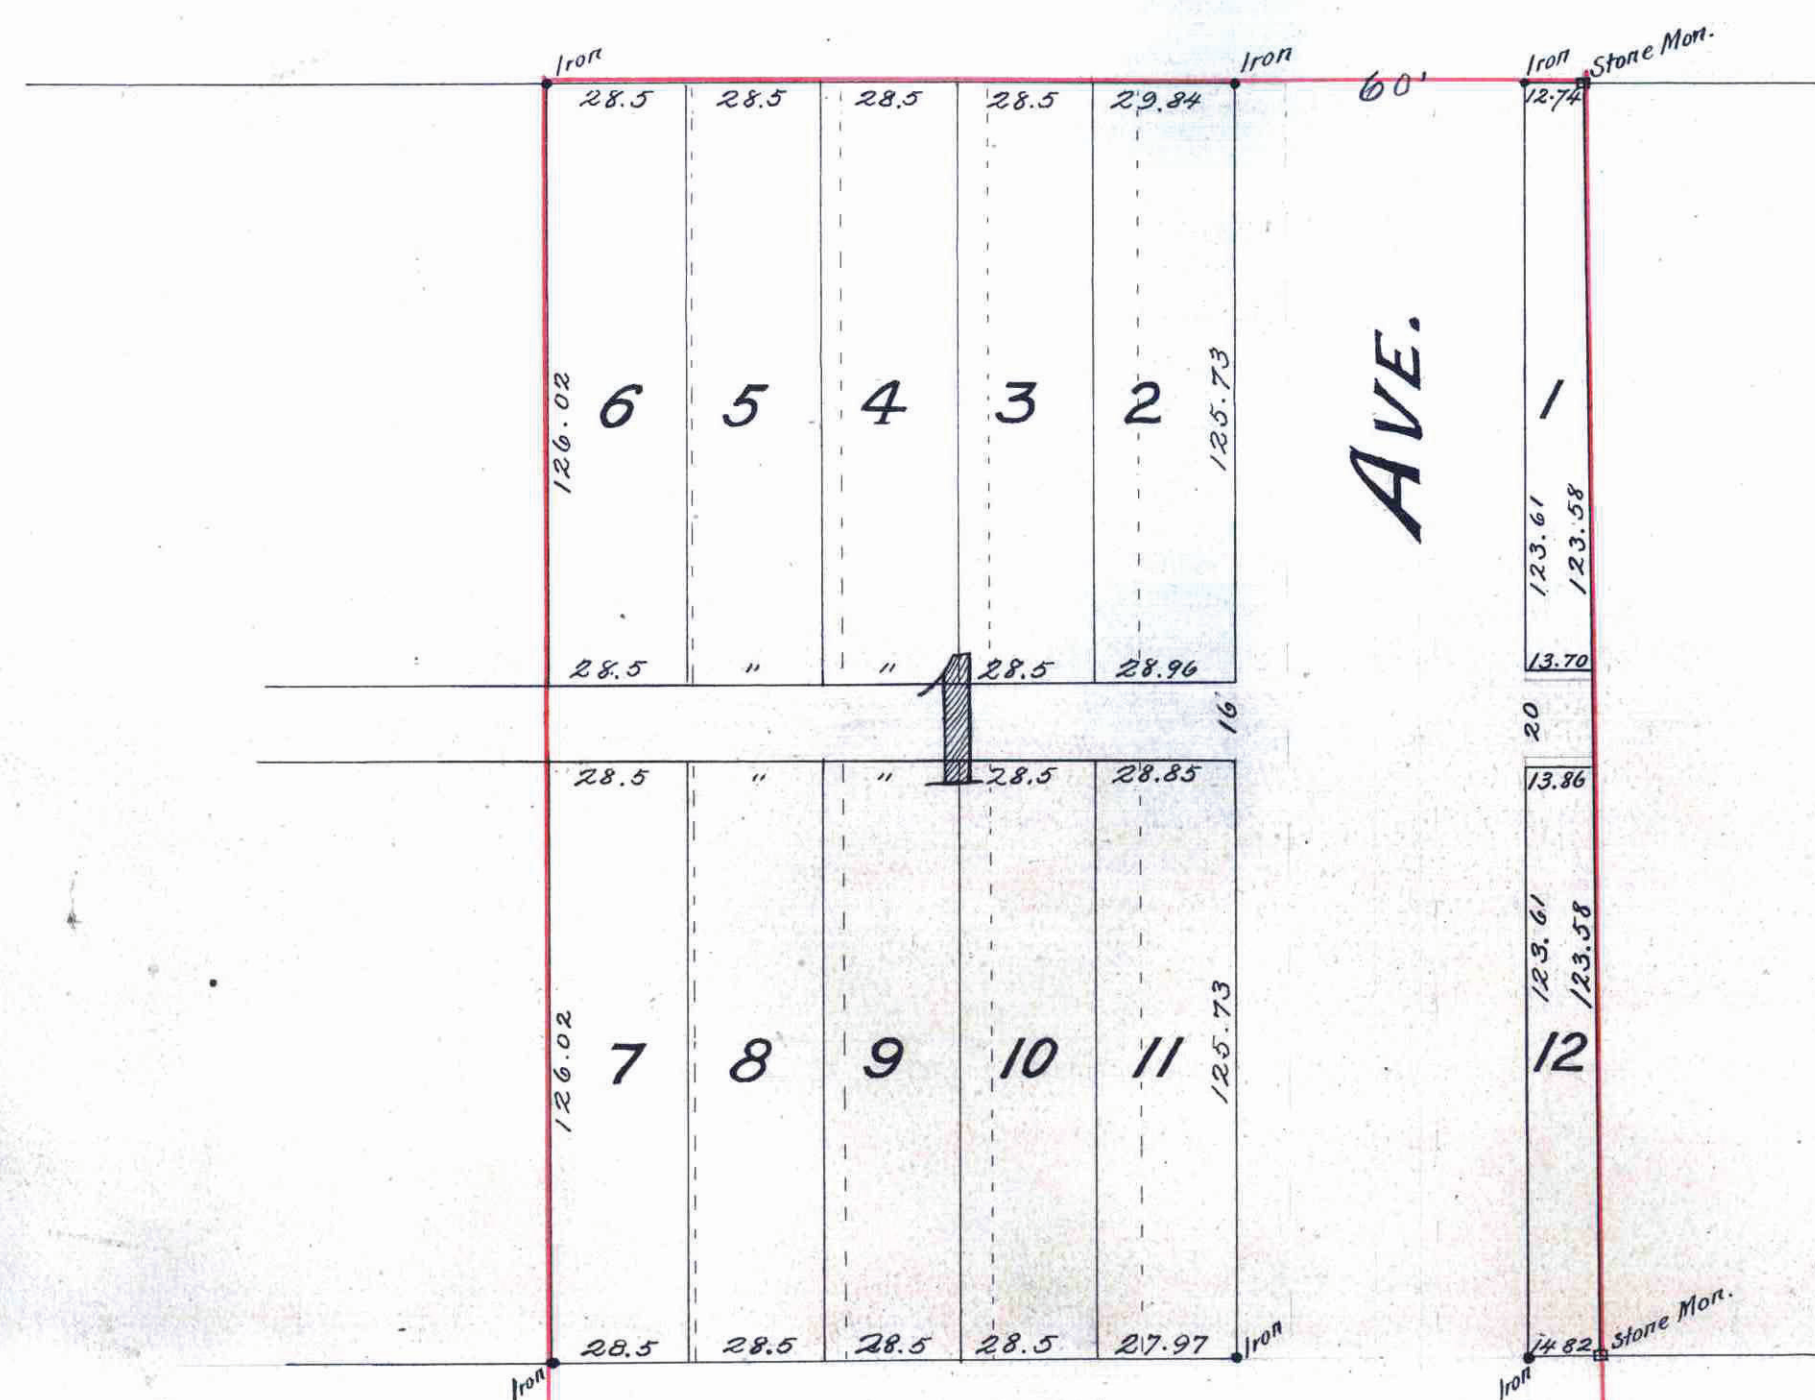

HATCH

ST.

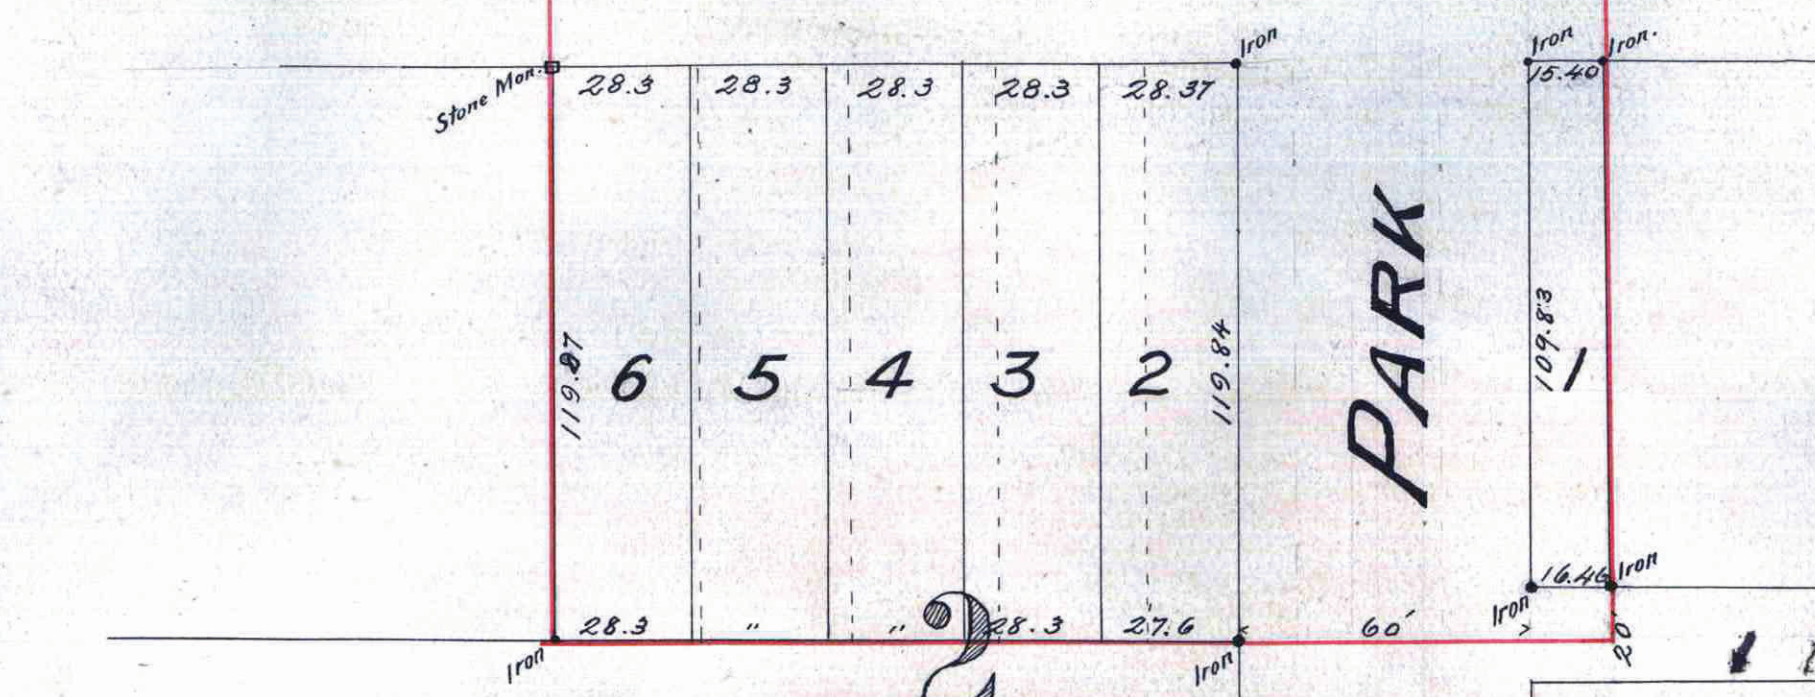

St. Paul, Minn. July 18, 1902
We hereby certify to having Surveyed and platted the property as described on this map as "RANSOM'S SUBDIVISION A" St. Paul, Minn., and have placed iron monuments at the corners of each and every block, as shown on this map, and the same is correct.

Jens Pedersen
William Fenton, C.E.
SURVEYORS.

STATE OF MINNESOTA, } S.S. On this 15th day of JULY A.D. 1902, personally
COUNTY OF RAMSEY. } came before me the undersigned *Jens Pedersen & William Fenton* to me well known and acknowledged that they executed the foregoing certificate as their own free act and deed.

Herbert J. Moore
Notary Public, Ramsey Co. Minn.

This is to certify that JOHN E. RANSOM, Bachelor, of the City of BUFFALO, County of Erie, State of NEW YORK, proprietor of BLOCK 1 and NORTH HALF of Bl. 2, RANSOM'S 2^d ADDITION to ST. PAUL, MINN. as shown by this plat, have caused the same to be surveyed and platted and hereafter known as "RANSOM'S SUBDIVISION A" ST. PAUL, MINN. and hereby dedicate to the public, and for the public use forever, all the streets, avenues and alleys as herein indicated.

Witness my hand and seal this twentieth day of July A.D. 1902.
In presence of
John W. Wayland
Edward G. Becker
John E. Ransom

STATE OF NEW YORK } S.S. On this 22^d day of July A.D. 1902
COUNTY OF ERIE } personally came before me, the undersigned *John E. Ransom*, to me well known, and acknowledged that he executed the foregoing certificate as his own free act and deed.

Edw. G. Becker
Notary Public,
ERIE COUNTY, NEW YORK.

Accepted and Approved this 4th day of August A.D. 1902.

W.A. Soren
W. Hoffman
} Plat Commissioners.

L.W. Rindero CITY ENGINEER.

Accepted by the Common Council of the city of St. Paul, this 7th day of August A.D. 1902

Matt Jensen
CITY CLERK.

This plat document is an UNOFFICIAL copy of a Subdivision Plat or Registered Land Survey and is made available for information purposes only.
To obtain an official copy please contact the Ramsey County Recorder's Office.



CITY TREASURER'S OFFICE,
ST. PAUL, MINN.
AUG 14 1902
Assessments Paid
OTTO GRAMM, City Treas.

Taxes for the year 1901 on the lands described within, paid
AUG 14 1902
ST. PAUL, MINN.
P. J. METZDORF, County Treas.

STATE OF MINNESOTA,
County of Ramsey, 1902
Office of the Register of Deeds.
This is to certify that the within instrument was filed for record in this office at St. Paul, on the 17th day of August A. D. 1902, at 3:50 o'clock P.M., and that the same was duly recorded in Book 18 of *Map 11* Page 27.
M. J. Fitzgerald
Register of Deeds.
By _____ Deputy.

274268

34