

WAKEFIELD PLACE

ST. PAUL

MINN.


SCALE 1 INCH = 50 FEET.

JOHN B. IRVINE SURVEYOR.

76

77

78

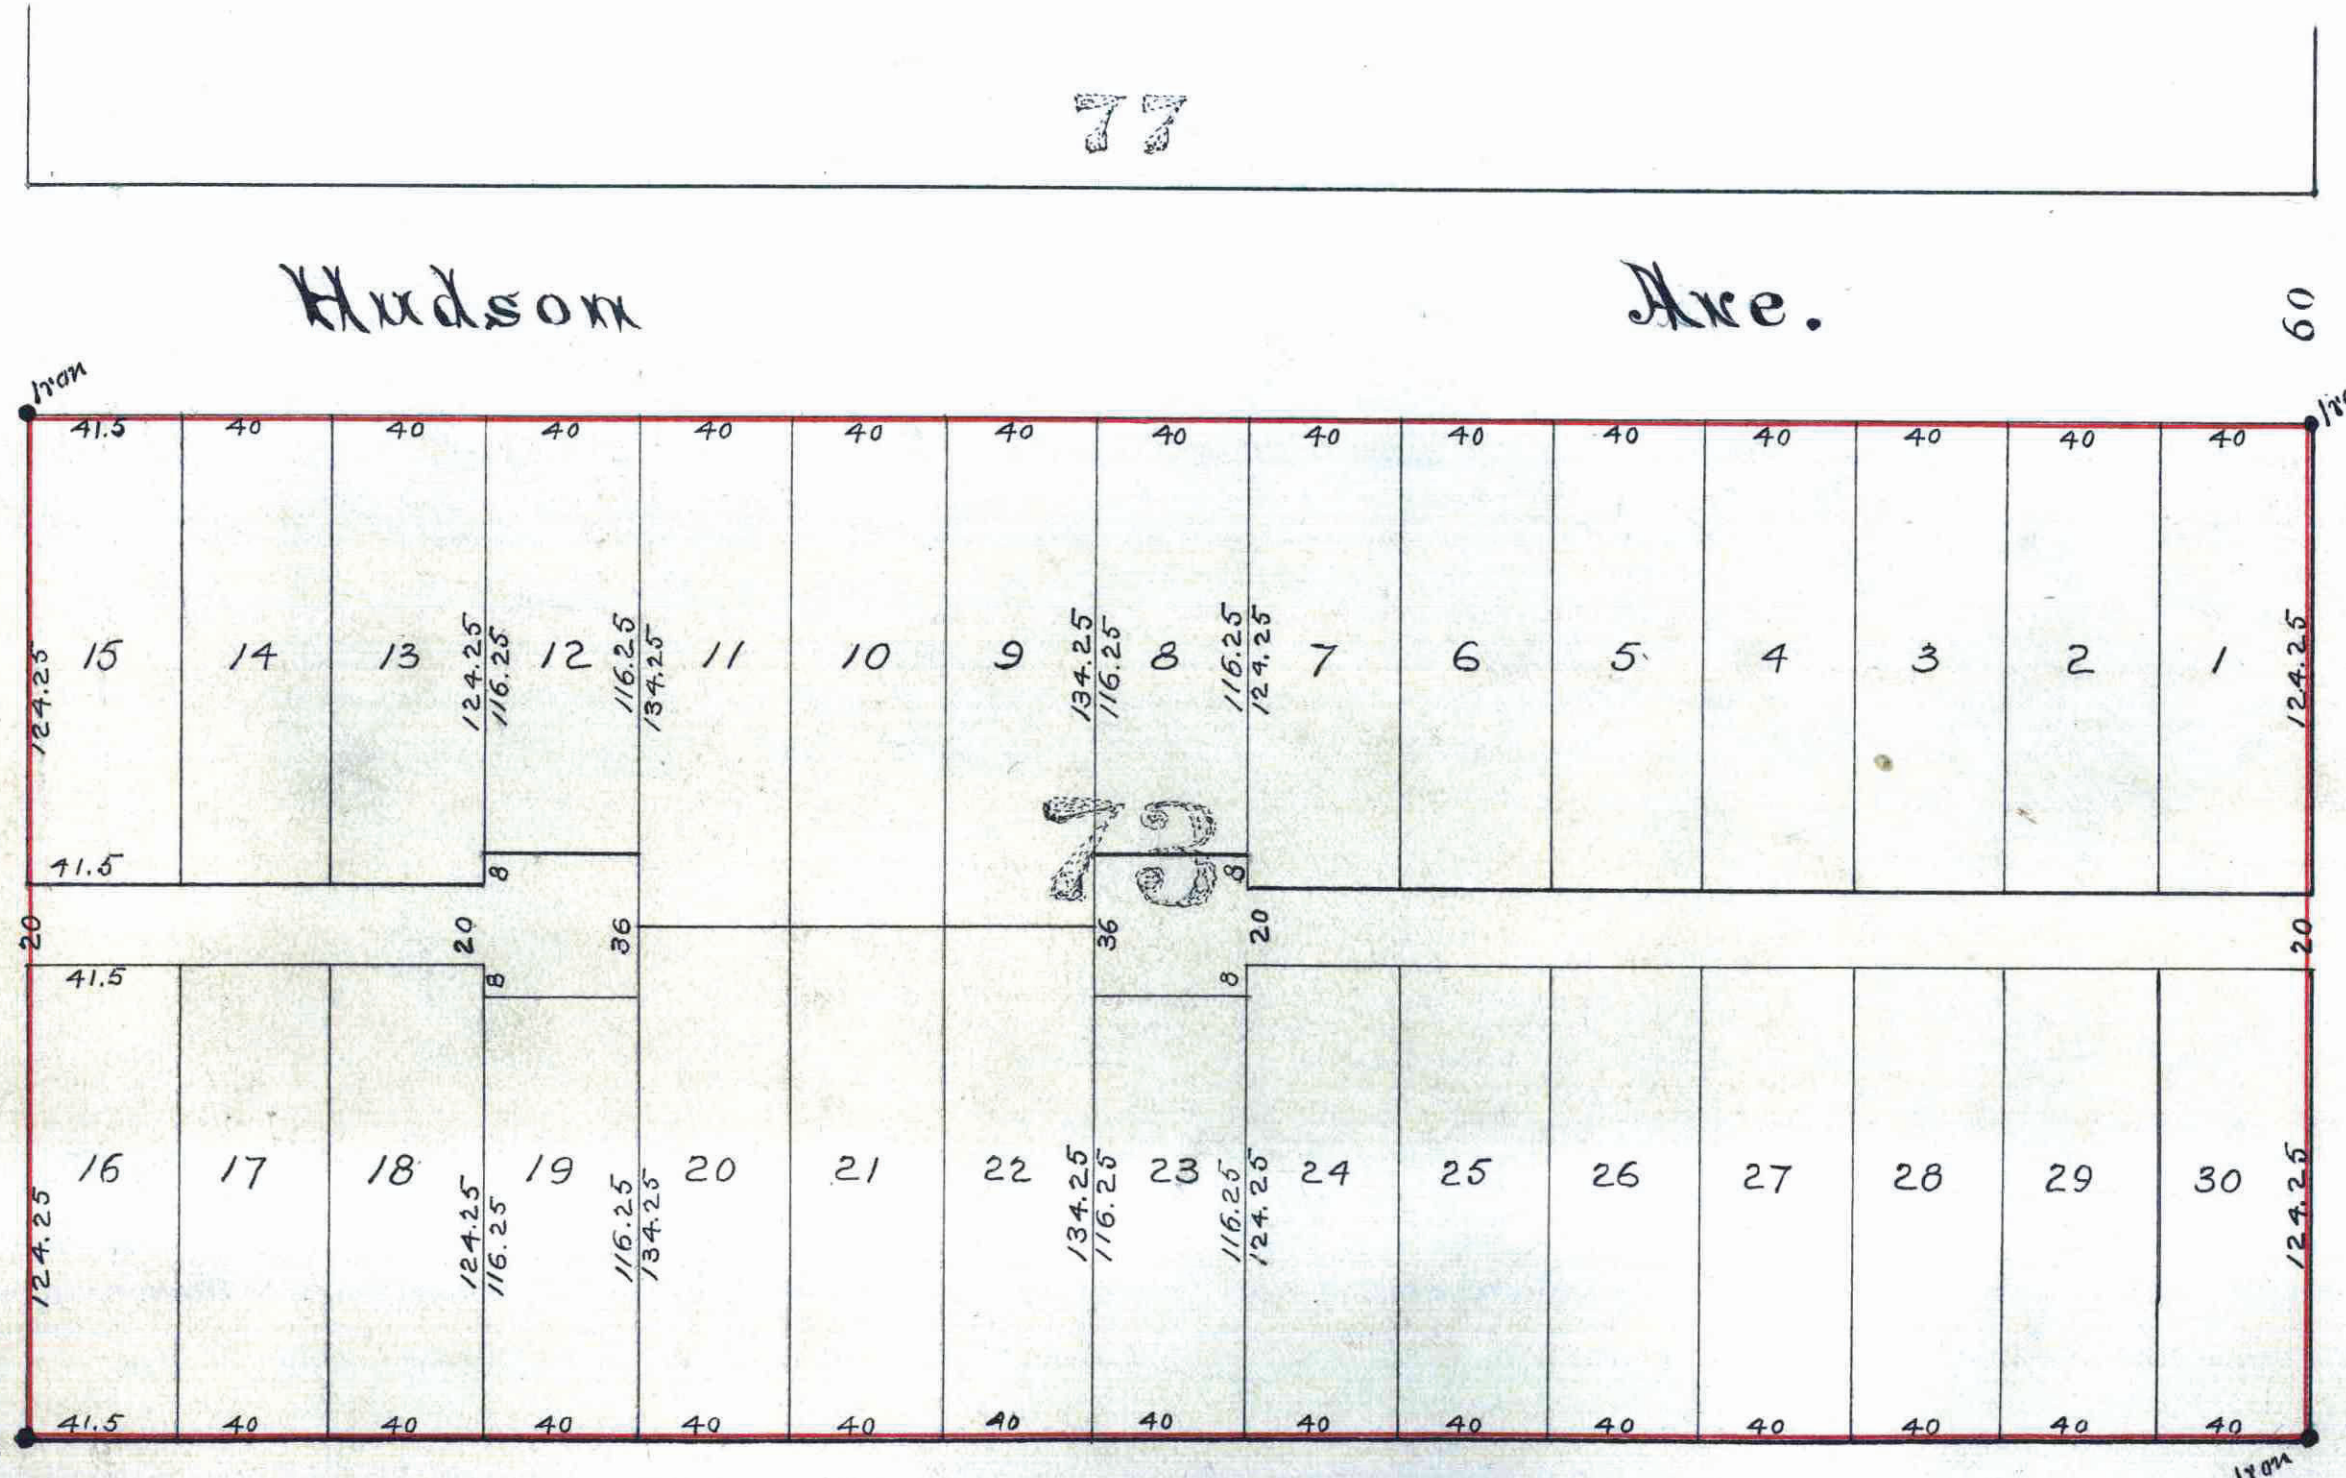

74

72

69

71

This plat document is an UNOFFICIAL copy of a Subdivision Plat or Registered Land Survey and is made available for information purposes only.

To obtain an official copy please contact the Ramsey County Recorder's Office.



STATE OF MINNESOTA
 County of Ramsey
 Office of the Register of Deeds
 This is to certify that the within instrument was filed for record in this office at St. Paul, Minn. on the 6th day of December A. D. 1902 at 10 o'clock A. M., and that the same was duly recorded in Book 31 of Legal Plats, pages 18 and 19.
 By John A. Squald Register of Deeds
 Deputy

St Paul Minn. October 11th 1902
 I certify to having surveyed and platted the property described on this map as WAKEFIELD PLACE, and have placed iron monuments at each corner of the same, as shown on this map, and the same is correct.

John B. Irvine
 County Surveyor.

State of Minnesota } ss. On this 11th day of OCTOBER A. D. 1902 before me the
 County of Ramsey } undersigned personally appeared JOHN B. IRVINE to
 me well known, and acknowledged that he executed the
 foregoing certificate as his own free act and deed.

F. L. Bram
 Notary Public
 Minn.

This is to certify that we - William Wakefield and Harriet B. Wakefield his wife are the owners of Block 73 "Lyman Dayton's Add'n to St Paul Minn.", and have caused the same to be surveyed and platted, and hereafter known as WAKEFIELD PLACE, St Paul, Minn. as shown by this plat, and hereby dedicate to the public and for the public use forever all the streets and alleys as hereon indicated.

Witness our hands and seals this 13th day of October A. D. 1902

In Presence of
 Edward P. Sanborn
 John B. Sanborn.

Wm Wakefield
 Harriet B. Wakefield
 Seal Seal

State of Minnesota } ss. On this 13th day of October A. D. 1902 before me the
 County of Ramsey } undersigned personally appeared William Wakefield
 and Harriet B. Wakefield his wife to me well known
 and they each acknowledged that they executed the foregoing instrument
 as their own free act and deed.

Edward P. Sanborn
 Notary Public
 Minn.

Accepted and approved this 5th day of Nov. A. D. 1902
 City Commissioners
 City Engineer

Accepted by the Common Council of the City of St Paul on the 6th day of Nov. 1902.
 Max Jensen
 City Clerk.

CITY TREASURER'S OFFICE,
 ST. PAUL, MINN.
 OCT 14 1902
 Assessments 1901
 OTTO BREMER, City Treas.

Taxes for the year 1901 on the
 lands described within, paid
 DEC 4 1902
 ST. PAUL, MINN.
 P. J. METZDORF, County Treas.

TAXES PAID
 AND TRANSFER ENTERED,
 DEC 5 1902
 W. R. JOHNSON,
 County Auditor.

6922832