


Auditor's Subdivision No. 30.

ST. PAUL MINN.

JOHN B. IRVINE SURVEYOR.

Scale 40 feet per inch

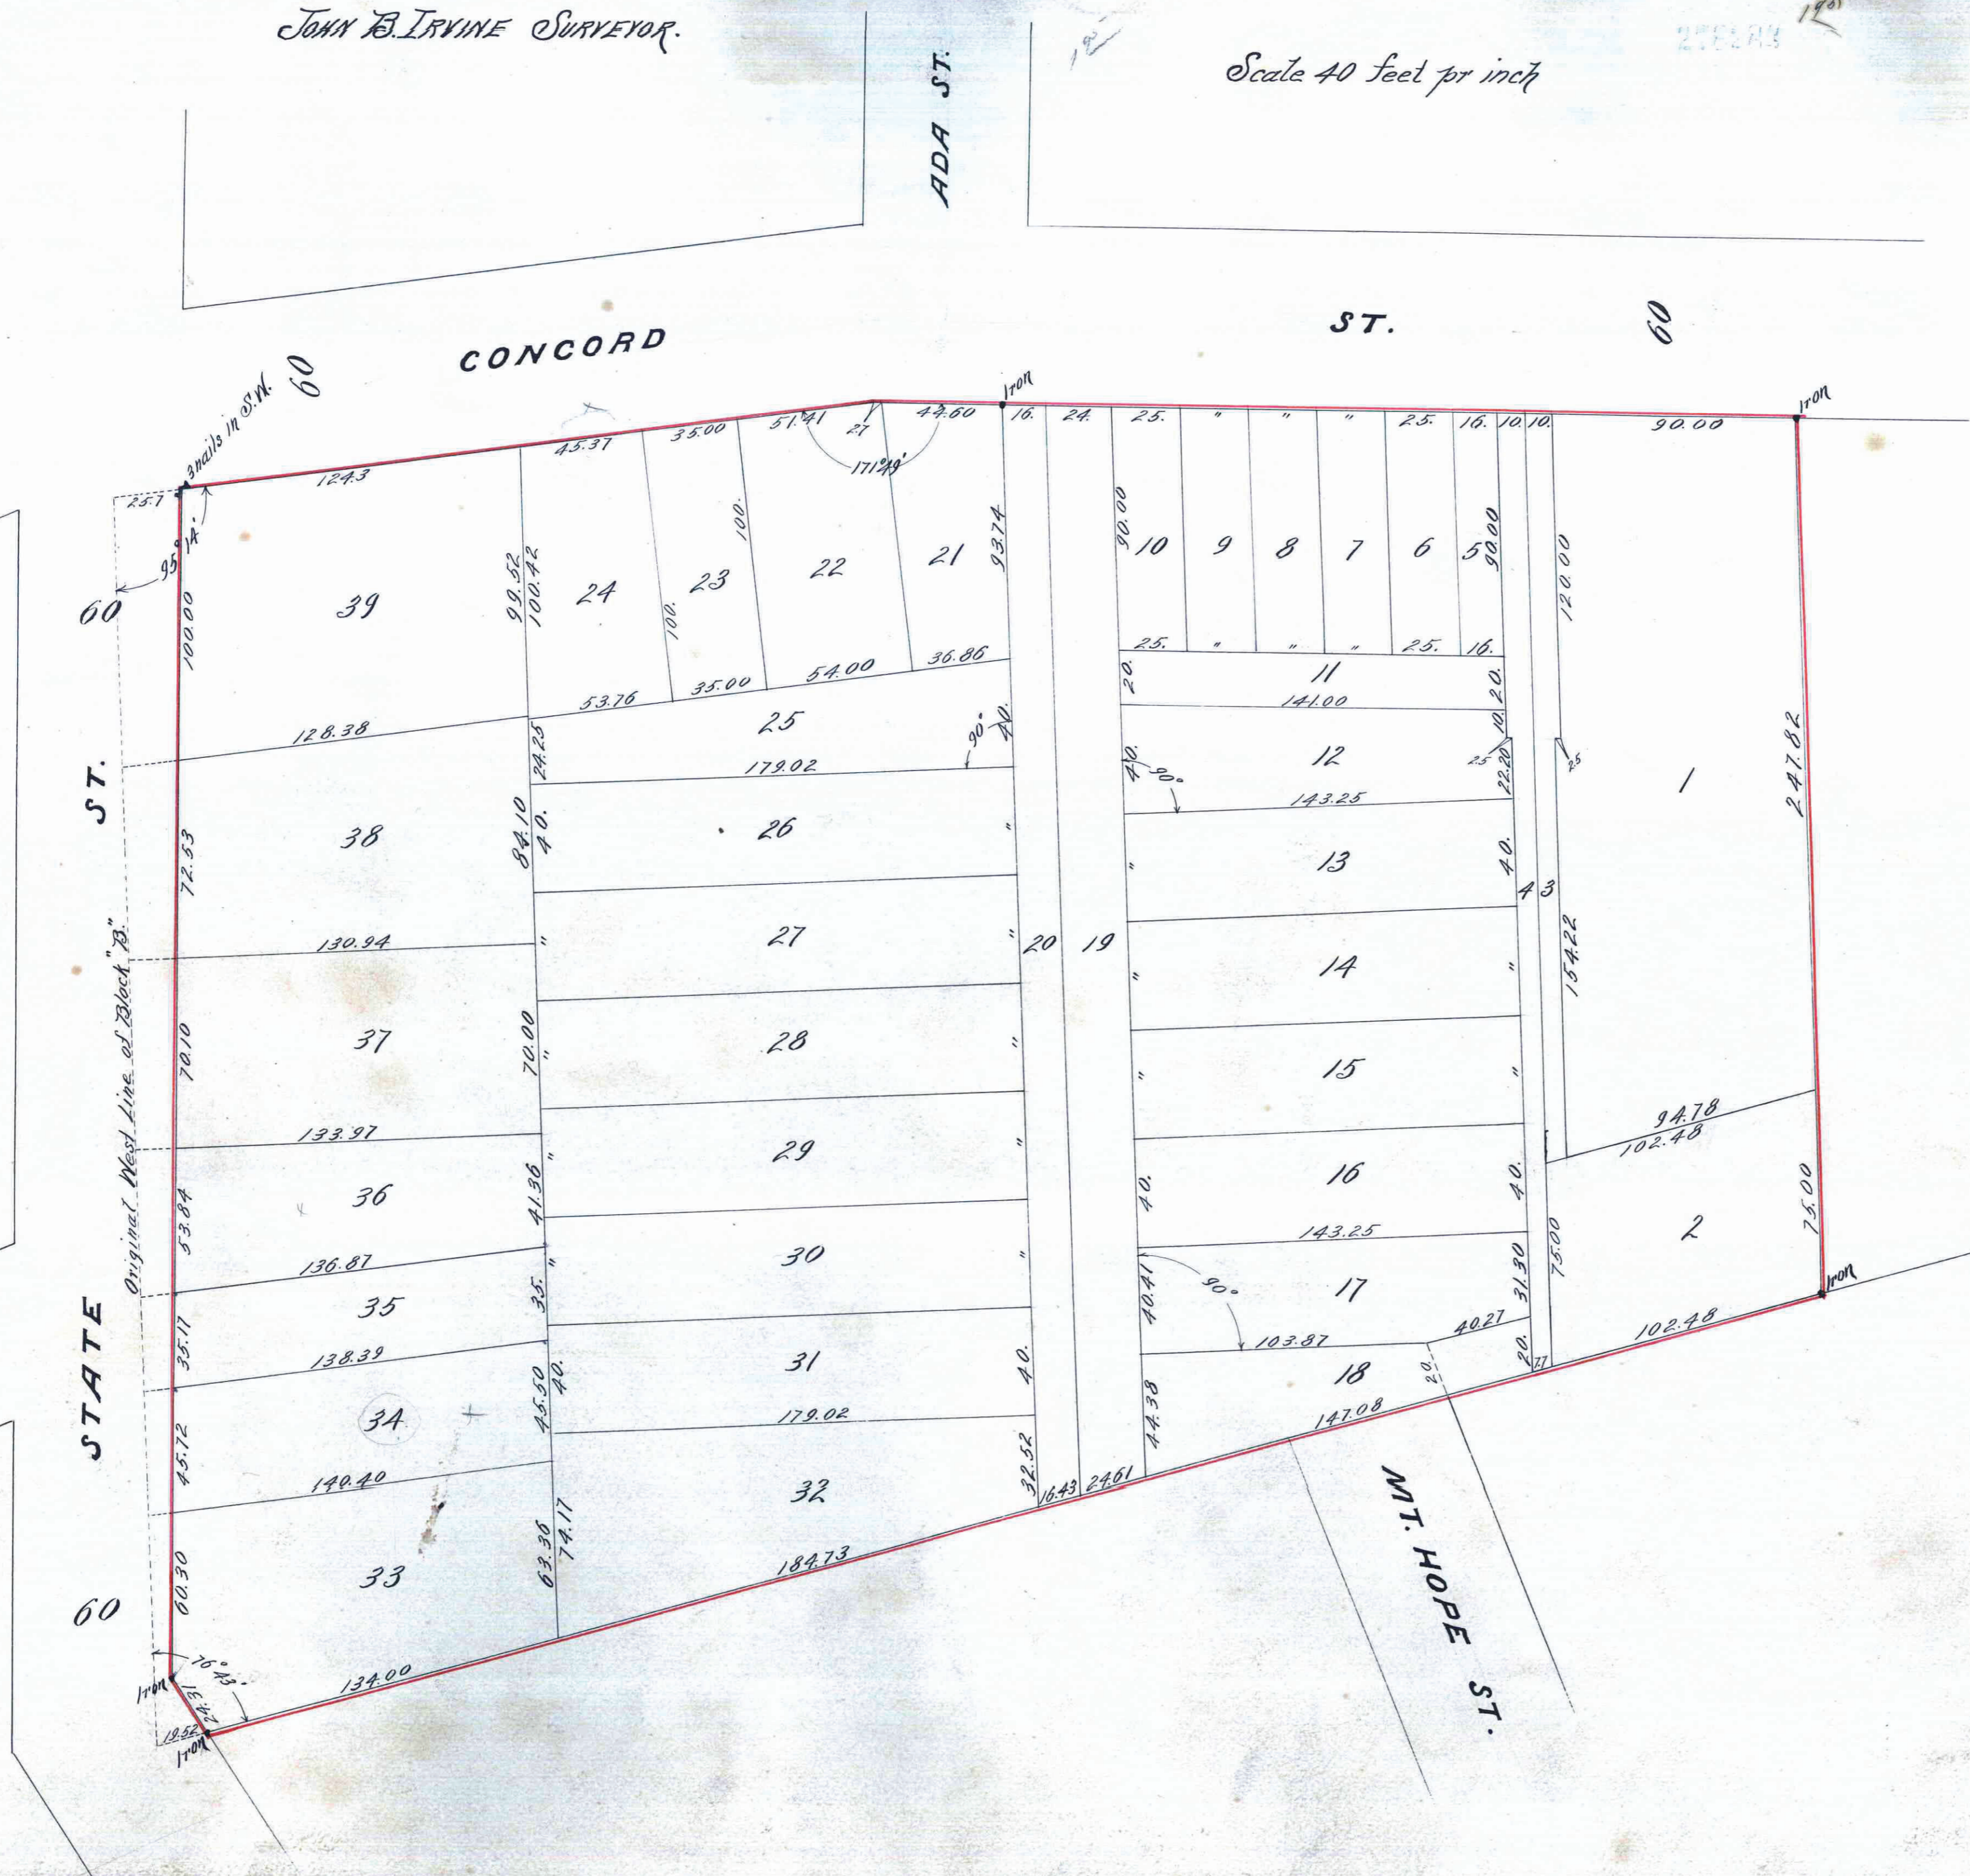

This plat document is an UNOFFICIAL copy of a Subdivision Plat or Registered Land Survey and is made available for information purposes only.

To obtain an official copy please contact the Ramsey County Recorder's Office.

I hereby certify that I have surveyed and plotted the property described on this map as Auditor's Subdivision No. 30 St. Paul, Minn., and have placed monuments at the corners as herein indicated and the same is correct.

John B. Irvine
County Surveyor Ramsey Co. Minn.

State of Minnesota } On this 5th day of Nov. A.D. 1902 before me the undersigned personally appeared JOHN B. IRVINE, to me well known and acknowledged that he executed the foregoing certificate as his own free act and deed.

Notary Public Ramsey Co. Minn.

State of Minnesota } I, W. R. JOHNSON County Auditor of the County of Ramsey, State of Minnesota do hereby certify that in compliance with and according to the provisions of Section 1626 General Statutes of 1884, I have caused Block "B" Belts Addition to West St. Paul, to be surveyed and plotted and hereafter known as Auditor's Subdivision No. 30 St. Paul Minn. as shown on this plat.

Witness my hand and seal this 6th day of Nov. A.D. 1902.
S. C. Druman }
County Auditor

State of Minnesota } On this 6th day of Nov. A.D. 1902 before me the undersigned personally appeared W. R. JOHNSON to me well known and acknowledged that he executed the foregoing certificate as his own free act and deed.

Notary Public Ramsey Co. Minn.

Accepted and approved this 17th day of Nov. A.D. 1902

W. A. Simon }
City Engineer
H. Hoffman }
Commissioners

Accepted by the Common Council of the City of St. Paul on the 2nd day of Dec. A.D. 1902.
City Clerk.

STATE OF MINNESOTA,
County of Ramsey, ss:
Office of the Register of Deeds.
This is to certify that the within instrument was filed for record in this office at St. Paul, on the 18th day of December, A. D. 1902, at 12 o'clock P. M., and that the same was duly recorded in Book 18 of Town Plat, Page 37.
J. M. Fitzgerald
Register of Deeds.
By _____ Deputy.

582812