


# GEO. H. WATSON'S SECOND ADDITION

## St. Paul Minn.

Scale 50 Feet per inch.

J. H. Armstrong, Surveyor.

I hereby certify to having surveyed and platted the property as described on this map, as Geo. H. Watson's Second Addition, St. Paul, Minn., and have placed iron monuments at the corners of each and every block as shown on this map, and the same is correct.

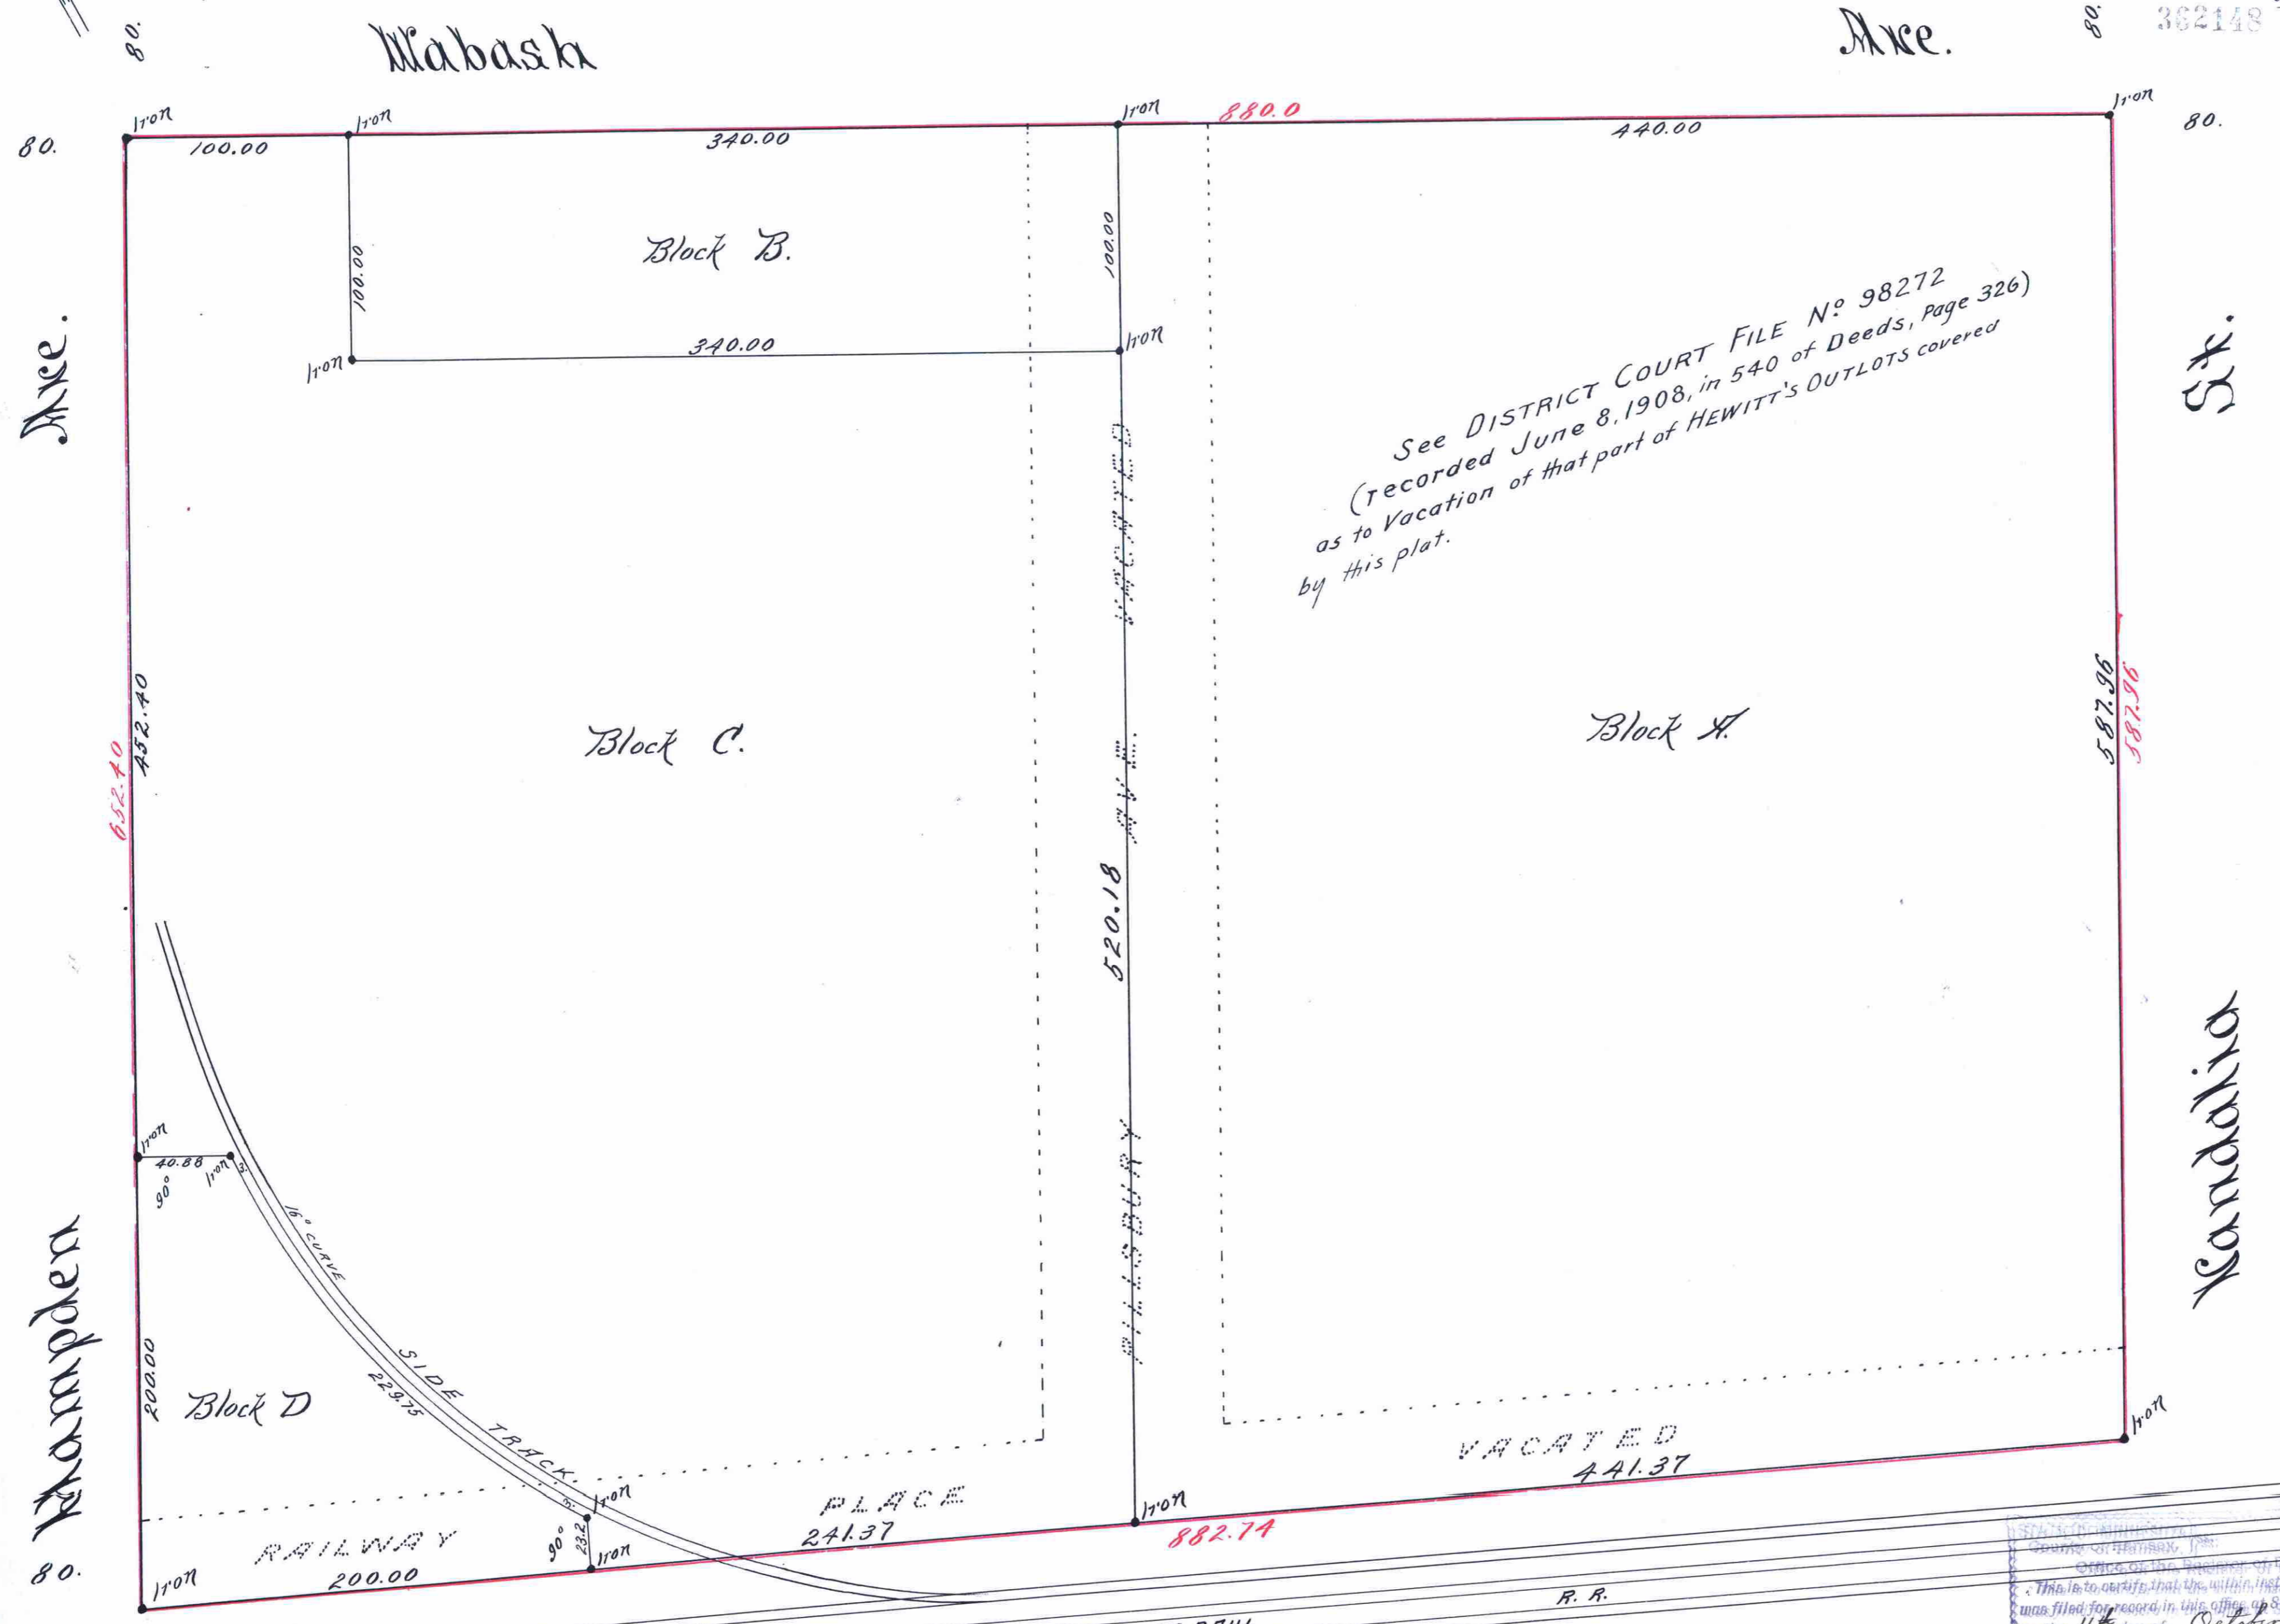

See DISTRICT COURT FILE No 98272  
(recorded June 8, 1908, in 540 of Deeds, page 326)  
as to Vacation of that part of HEWITT'S OUTLOTS covered  
by this plat.

State of Minnesota } On this 10<sup>th</sup> day of Aug. A.D.  
County of Ramsey } 1908, personally appeared  
before the undersigned, J. H. Armstrong, to me well  
known, and acknowledged that he executed the foregoing  
certificate as his own free act and deed.

James Casson  
Notary Public, Ramsey Co., Minn.  
My commission expires July 1, 1910

This is to certify that Winston Bros. Company, incorporated under laws of state of Minnesota, and Harry L. Jenkins & Anna L. Jenkins, his wife, proprietors of the following described tract of land, (commencing at an iron monument at the southeasterly corner of Mabash Ave. and Kandalia St., in the city of St. Paul, Ramsey Co., Minn. Thence westerly along the southerly line of Mabash Ave. 880.00 feet, to an iron monument at the southeasterly corner of Mabash and Hampden Aves., thence southerly along the easterly line of Hampden Ave. 652.40 feet to the northerly line of the right of way of the Chi. Mil. & St. Paul R.R. thence easterly along the said northerly right of way line 882.74 feet to the westerly line of Kandalia St., thence northerly along the said westerly line of Kandalia St. 587.96 feet to the place of beginning; have caused the same to be surveyed and platted, and hereafter known as, Geo. H. Watson's Second Addition, St. Paul, Minn., as shown by this plat and hereby dedicate to the public, and for the public use forever, all the streets, avenues and alleys as here in indicated.

Witness our hands and seals this 15<sup>th</sup> day of July A. D. 1908.

In presence of  
Herman H. Mueller  
Winston Bros. Company  
By William C. ...  
Louis L. Dodge  
Secretary  
Harry L. Jenkins  
Anna L. Jenkins

State of Minnesota ss On this 28<sup>th</sup> day of July 1908  
County of Hennepin } before me appeared William C. Winston  
and Louis L. Dodge, to me personally known, who being by me  
duly sworn did say that they are the Vice President and  
secretary respectively of Winston Bros. Company, and that  
the seal affixed to said instrument is the corporate seal of  
said corporation and that said instrument was signed  
and sealed in behalf of said corporation by authority of  
its board of directors and said William C. Winston and  
Louis L. Dodge acknowledged said instrument to be the  
free act and deed of said corporation.

Herman H. Mueller  
Notary Public, Hennepin Co., Minn.  
My commission expires Feb. 20, 1913

State of Washington ss On this 2<sup>nd</sup> day of July 1908  
County of King } personally came before me the  
undersigned, Harry L. Jenkins and Anna L. Jenkins, his  
wife, to me well known and they acknowledged that  
they executed the foregoing certificate as their own  
free act and deed.

J. H. Claffey  
Notary Public, King Co., Wash.  
My Commission expires Dec. 20, 1909

Accepted and approved this 10<sup>th</sup> day of Sept. A.D. 1908

Accepted by the Assembly of Commissioners  
Accepted by the Board of Aldermen  
Approved Oct 5 1908  
City Engineer

Accepted and approved this 10<sup>th</sup> day of Sept. A.D. 1908  
Accepted by the Assembly of Commissioners  
Accepted by the Board of Aldermen  
Approved Oct 5 1908  
City Engineer

362148

Taxes for the year 1907 on the  
lands described within paid.  
OCT 1 - 1908  
ST. PAUL, MINN.  
JESSE DODD, County Treasurer,  
Per Finger

TAXES PAID  
AND TRANSFER ENTERED  
OCT 1 1908  
EDW. G. KRAMER,  
COUNTY AUDITOR

CITY TREASURER'S OFFICE,  
ST. PAUL, MINN.  
OCT - 1 1908  
Assessment PAID  
TO PREMIER, City Treas.,  
Per [Signature]

Accepted and approved this 10<sup>th</sup> day of Sept. A.D. 1908  
Accepted by the Assembly of Commissioners  
Accepted by the Board of Aldermen  
Approved Oct 5 1908  
City Engineer